

Deposited in the Land Title Office at New Westminster this 21 day of Feb 2007.

REGISTRAR BB63959

REFERENCE PLAN OF ROAD DEDICATION OVER A PORTION OF DISTRICT LOT 8180 CARIBOO DISTRICT EXCEPT PLANS B3608, 6932, 7274, 22207, H735, H700, PGP43039 AND PART SUBDIVIDED BY PLAN BCP10188. Pursuant to Section 107 of the Land Title Act. B.C.G.S. 93G.087

Scale: 1 : 1500 (Distances are in metres)


Grid bearings are derived from observations between control monuments 85H1328 and 85H1102, integrated survey area number 39, City of Prince George, B.C. NAD83(CSRS)

Note: This plan shows ground level measured distances. Prior to computation of U.T.M. co-ordinates multiply by the combined factor 0.9995125

- LEGEND
- ⊙ Standard Concrete Post Found
 - Standard Iron Post Found
 - Standard Iron Post Placed
 - ⊗ Control Monument Found

I, Dale Keown, a British Columbia Land Surveyor, of Prince George, in British Columbia, certify that I was present at and personally superintended the survey represented by this plan, and that the survey and plan are correct. The field survey was completed on the 29th day of June, 2006. The plan was completed and checked, and the checklist filed under #50822, on the 29th day of June, 2006.

Dale Keown
Dale Keown, B.C.L.S.

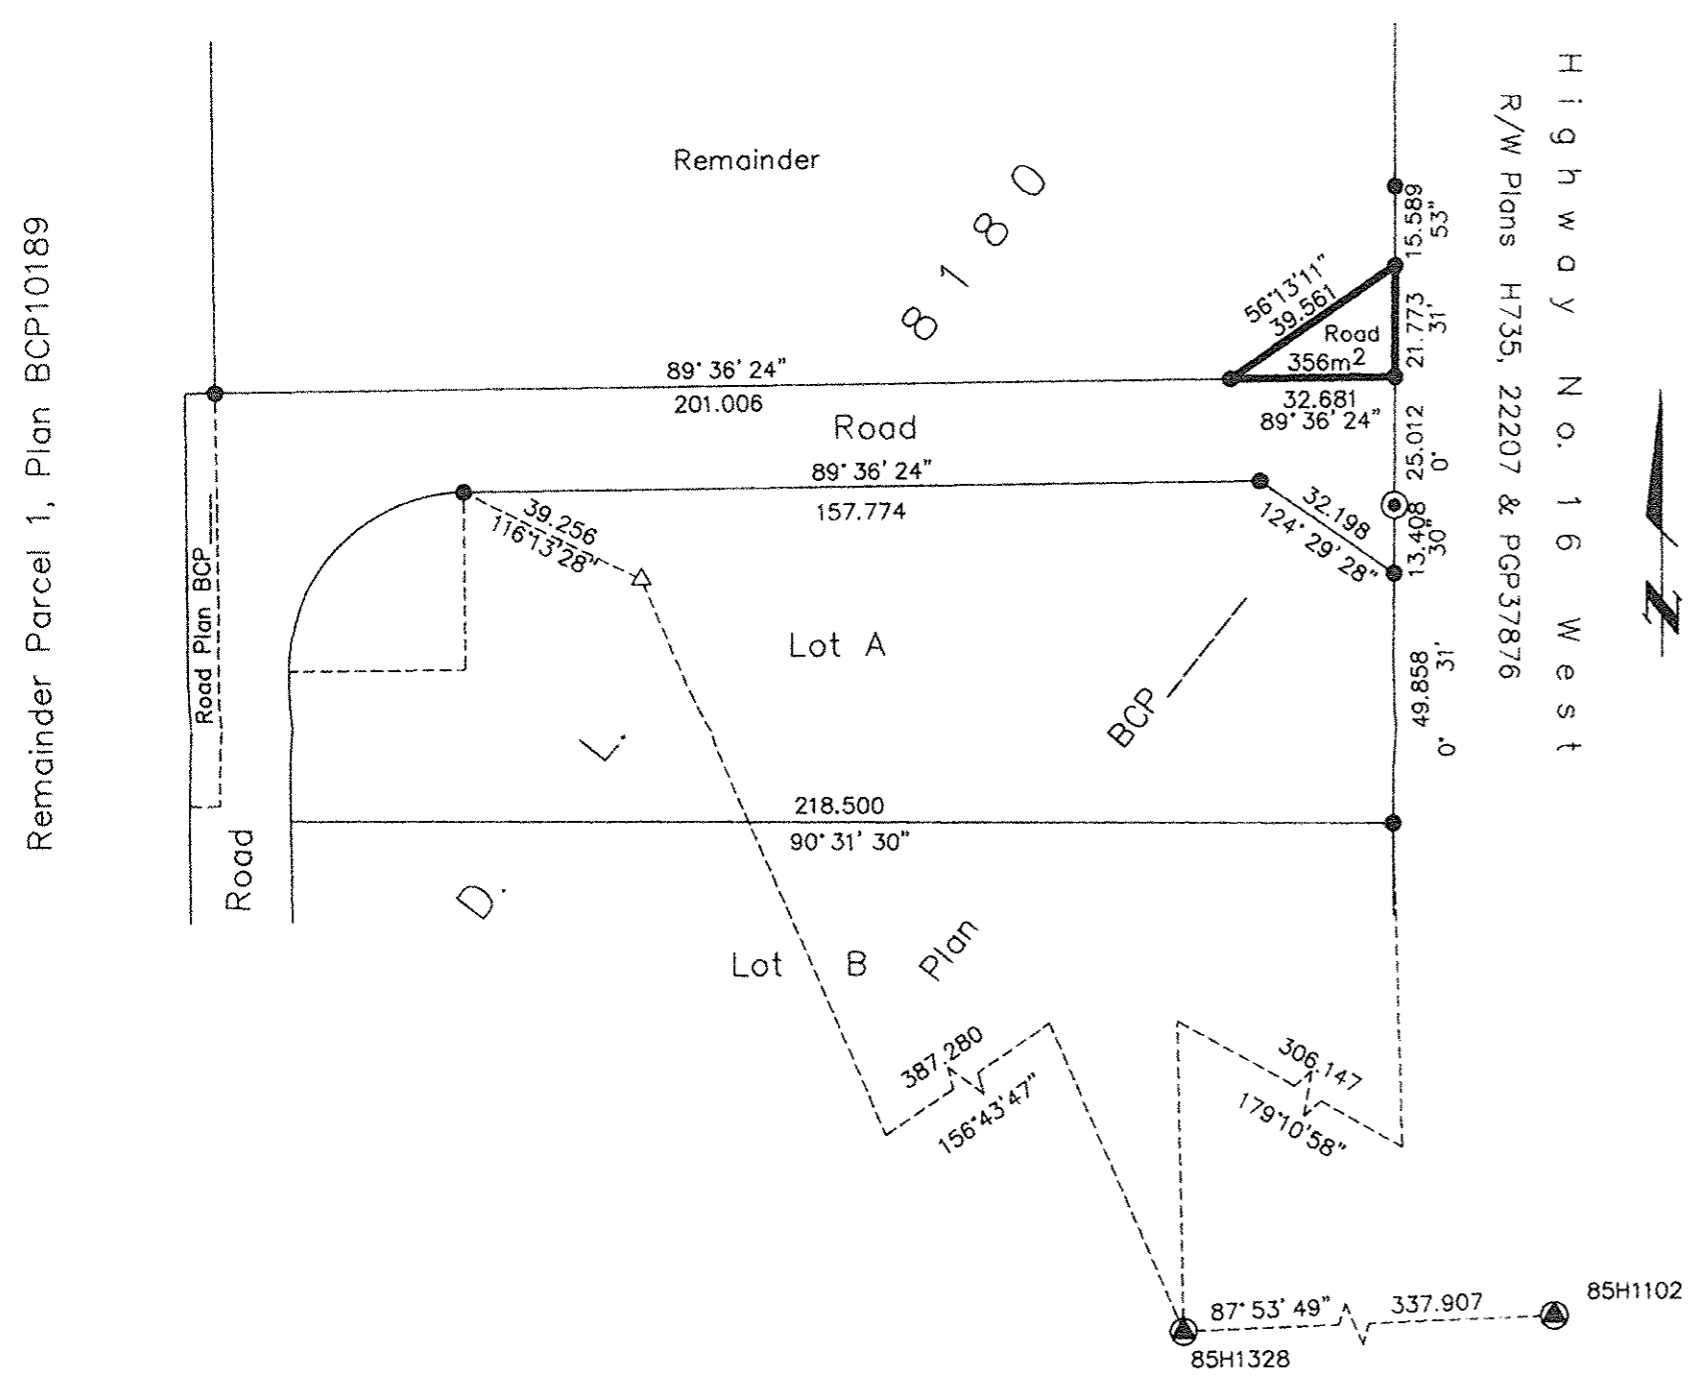

Owner: City of Prince George

Authorized Signatory: *[Signature]*
Print Name: Colin Himsley

Authorized Signatory: *[Signature]*
Print Name: Jane Radloff

Witness to both: *[Signature]*
Print Name: Brenda Sieben

Address: 1100 Patricia Boulevard
Prince George, BC V2L 3V9
Property Administrator

Occupation: _____

Approved as to Road Dedication (B6291)
Telus

Authorized Signatory: *[Signature]*
Print Name: LORI WHITE

Authorized Signatory: _____
Print Name: _____

Witness to both: *[Signature]*
Print Name: MARIA DOUCET

Address: 1-15079-64 AVE
SURREY, BC V3S 1X9
Postal Code: _____

Occupation: PROPERTY ASST.

Approved under the Land Title Act this 19 day of February, 2007.

[Signature]
Approving Officer
City of Prince George

Approved under the Land Title Act this 6 day of July, 2006.

[Signature]
Approving Officer
Ministry of Transportation

File No. MOT 03-19-16002

This plan lies within the Fraser-Fort George Regional District.

McElhanney
McElhanney Associates
Land Surveying Ltd.
Prince George, B.C.
Ph: (250) 562-1196 Fax: 562-3656

F.B.- XD 77	D.L.- 8180	File No. - 05260-R1
-------------	------------	---------------------