

EXPLANATORY PLAN TO ACCOMPANY CITY OF PRINCE GEORGE HIGHWAY CLOSURE AND REMOVAL OF HIGHWAY DEDICATION BYLAW 7774 OVER PART OF WALKWAY DEDICATED BY PLAN 18054, ADJACENT TO LOTS 6 AND 7, DISTRICT LOT 8175, CARIBOO DISTRICT, PLAN 18054.

PLAN NO. BCP 28772

Deposited in the Land Title Office at New Westminster this 21 day of FEB 2007.


REGISTRAR

3065650

Pursuant to Section 40 of the Community Charter and Section 120 of the Land Title Act.

B.C.G.S. 93G.087

Scale: 1 : 500 (Distances are in metres)

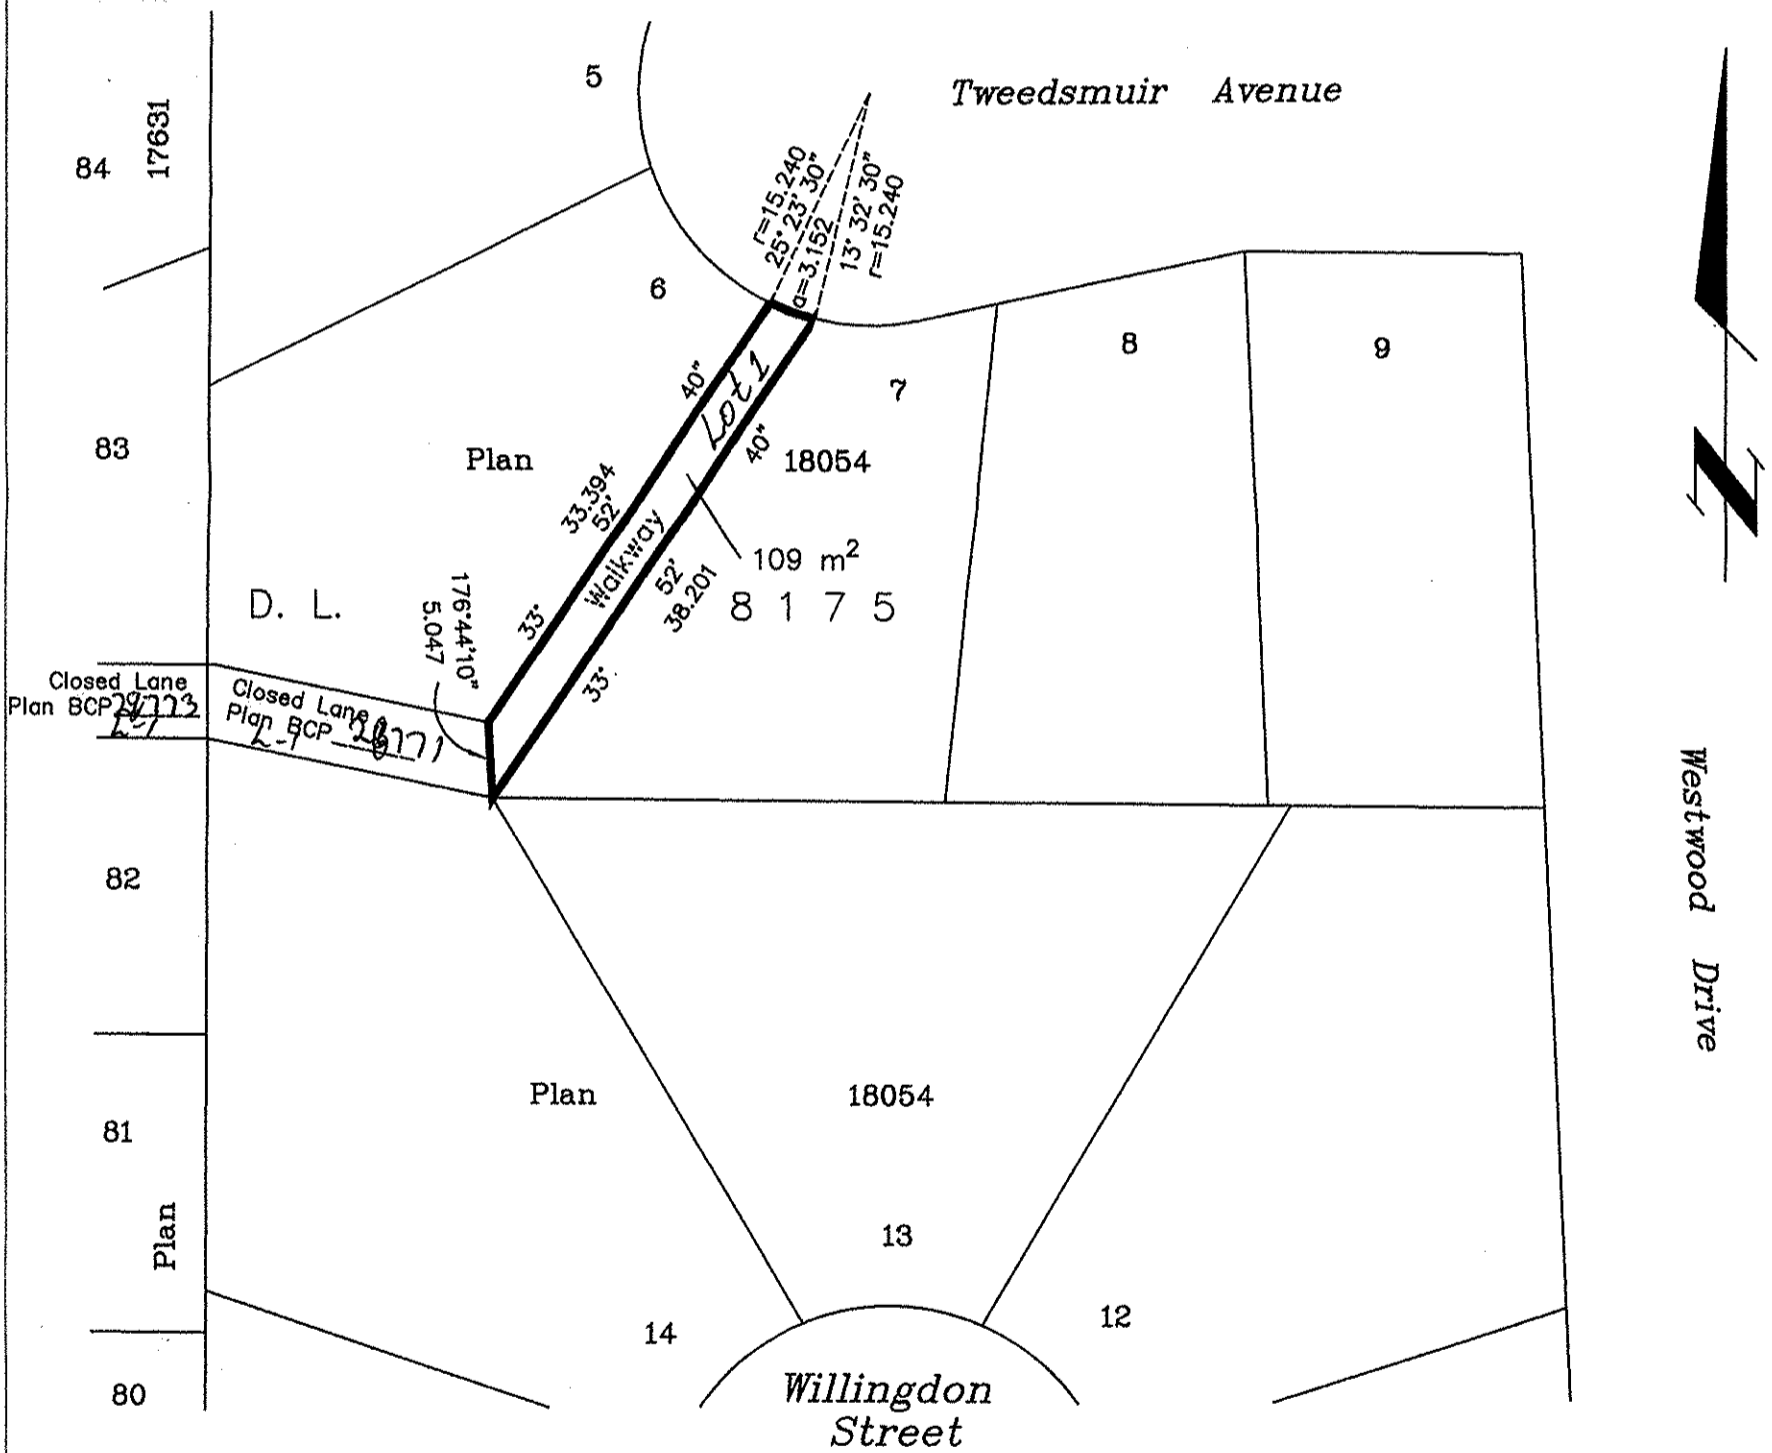

Certified Correct, according to Land Title Office Records. This 21st day of July, 2005. The plan was completed and checked, and the checklist filed under #49706, on the 9th day of June, 2006.

Dale Keown

Dale Keown, B.C.L.S.

This plan lies within the Fraser-Fort George Regional District.

KILBRIDE LAND SURVEYING LTD. British Columbia Land Surveyors Prince George, B.C. Ph: (250) 562-1196 Fax: 562-3656		
F.B.-	D.L.- 8175	File No. - 050275A