

REFERENCE PLAN OF EASEMENT  
OVER A PORTION OF LOTS 1 TO 18  
AND LOTS 21 TO 35, DISTRICT  
LOT 1599, CARIBOO DISTRICT,  
PLAN BCP 30864

Pursuant to Section 99(1)(e)  
of the Land Title Act.  
B.C.G.S. 93C.086


Scale: 1 : 500 (Distances are in metres)



Bearings are astronomic, derived from  
Plan BCP 30864

LEGEND

● Standard Iron Post Found

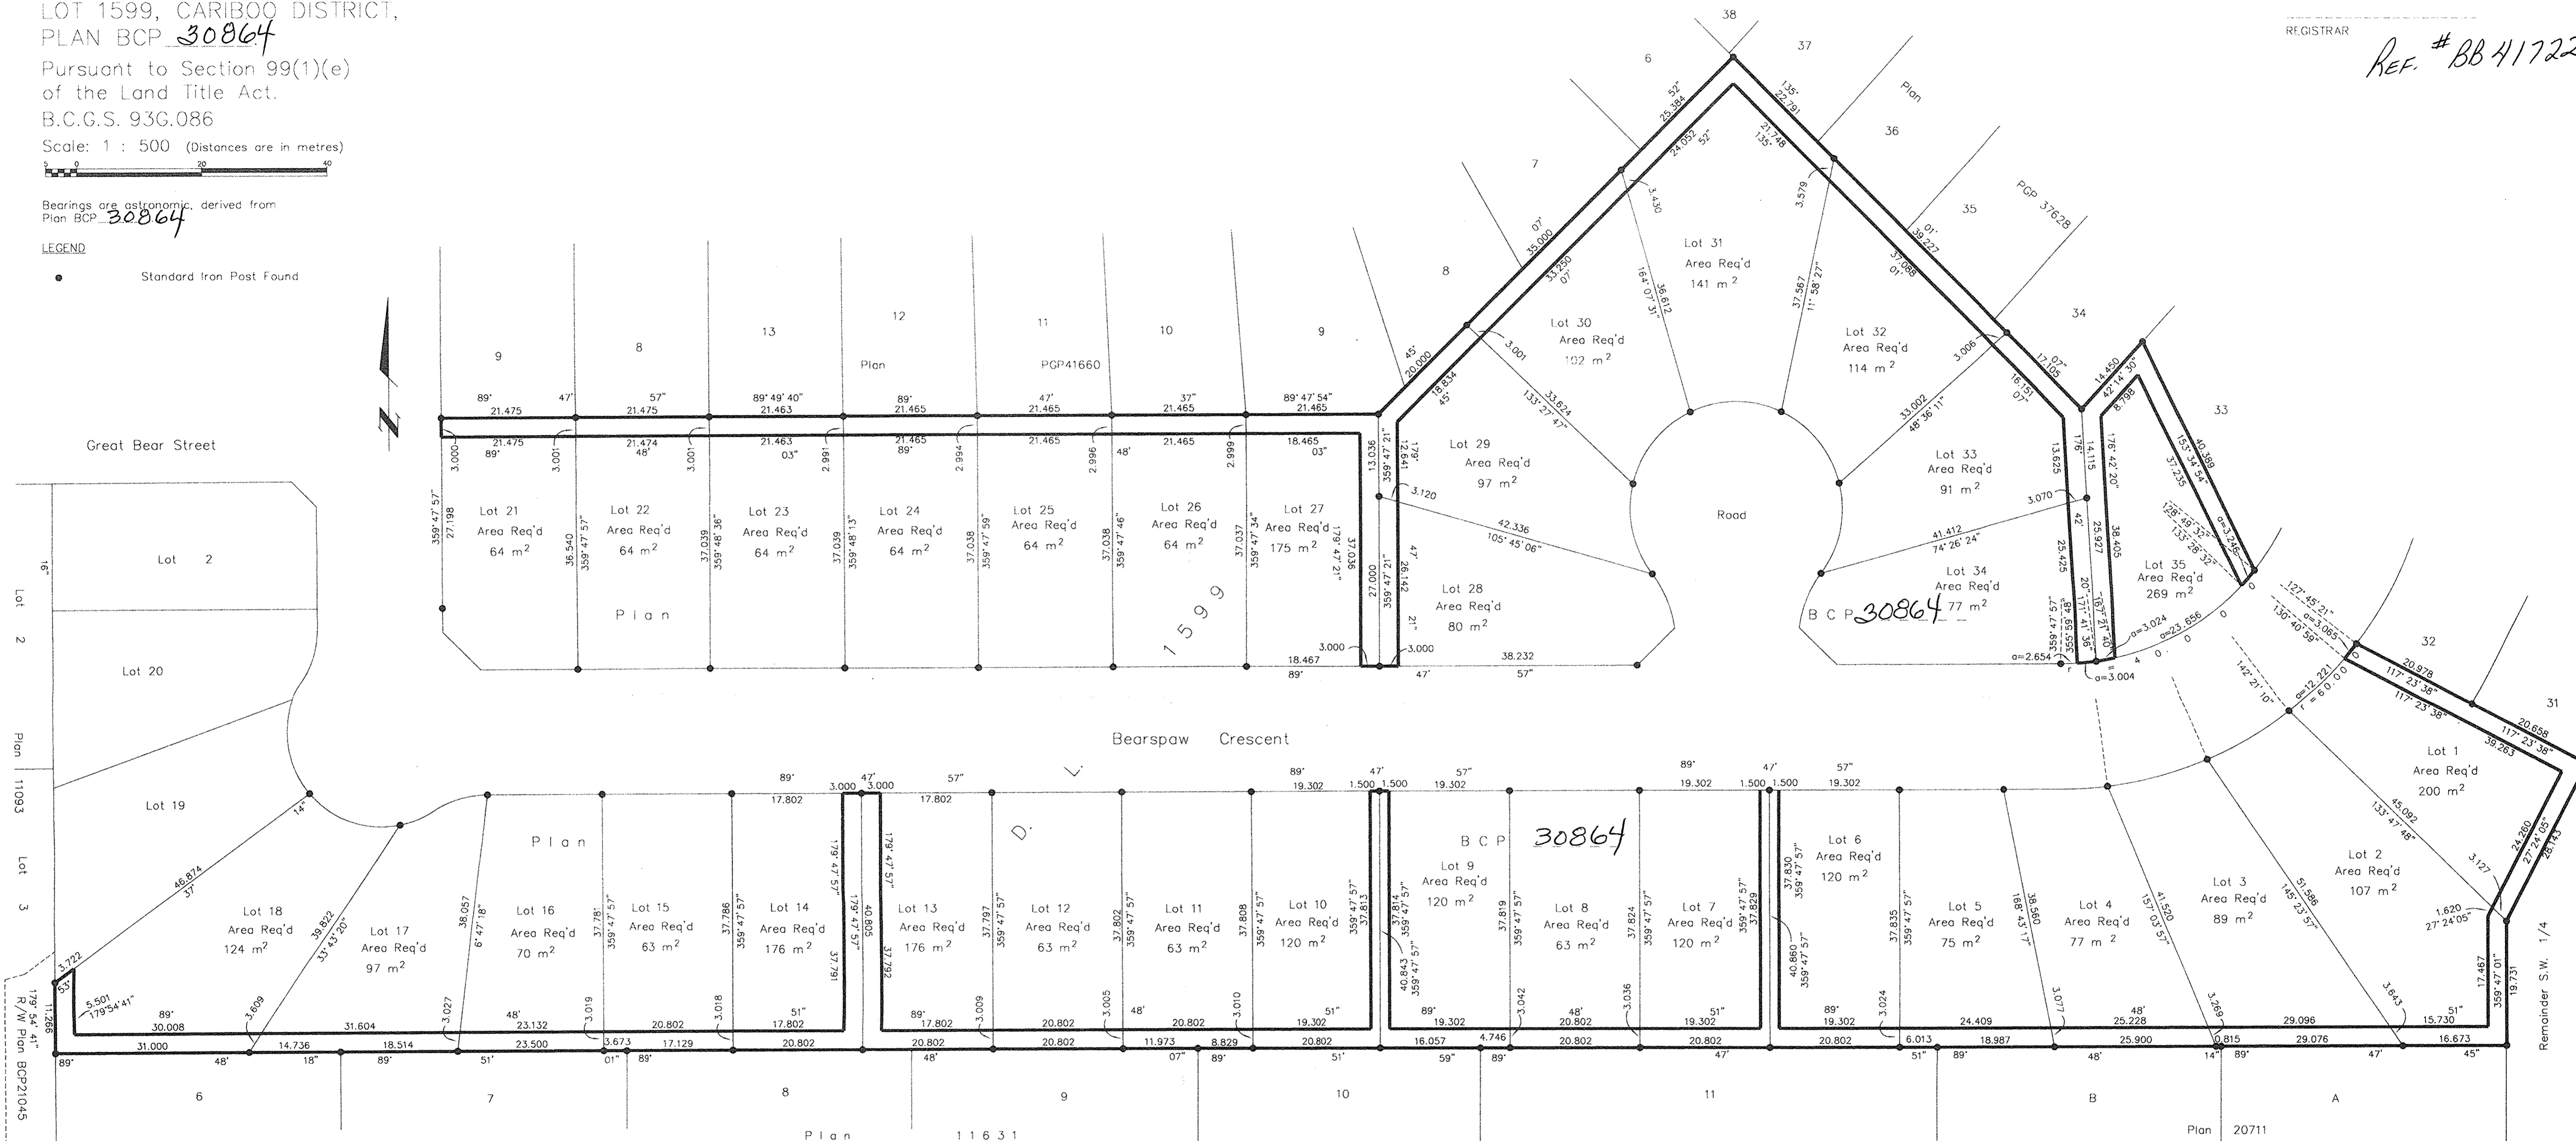

DESCRIPTION	AREA
Lot 1, D.L. 1599, Cariboo District, Plan BCP 30864	200 m <sup>2</sup>
Lot 2, D.L. 1599, Cariboo District, Plan BCP 30864	107 m <sup>2</sup>
Lot 3, D.L. 1599, Cariboo District, Plan BCP 30864	89 m <sup>2</sup>
Lot 4, D.L. 1599, Cariboo District, Plan BCP 30864	77 m <sup>2</sup>
Lot 5, D.L. 1599, Cariboo District, Plan BCP 30864	75 m <sup>2</sup>
Lot 6, D.L. 1599, Cariboo District, Plan BCP 30864	120 m <sup>2</sup>
Lot 7, D.L. 1599, Cariboo District, Plan BCP 30864	120 m <sup>2</sup>
Lot 8, D.L. 1599, Cariboo District, Plan BCP 30864	63 m <sup>2</sup>
Lot 9, D.L. 1599, Cariboo District, Plan BCP 30864	120 m <sup>2</sup>
Lot 10, D.L. 1599, Cariboo District, Plan BCP 30864	120 m <sup>2</sup>
Lot 11, D.L. 1599, Cariboo District, Plan BCP 30864	63 m <sup>2</sup>
Lot 12, D.L. 1599, Cariboo District, Plan BCP 30864	63 m <sup>2</sup>
Lot 13, D.L. 1599, Cariboo District, Plan BCP 30864	176 m <sup>2</sup>
Lot 14, D.L. 1599, Cariboo District, Plan BCP 30864	176 m <sup>2</sup>
Lot 15, D.L. 1599, Cariboo District, Plan BCP 30864	63 m <sup>2</sup>
Lot 16, D.L. 1599, Cariboo District, Plan BCP 30864	70 m <sup>2</sup>
Lot 17, D.L. 1599, Cariboo District, Plan BCP 30864	97 m <sup>2</sup>

DESCRIPTION	AREA
Lot 18, D.L. 1599, Cariboo District, Plan BCP 30864	124 m <sup>2</sup>
Lot 21, D.L. 1599, Cariboo District, Plan BCP 30864	64 m <sup>2</sup>
Lot 22, D.L. 1599, Cariboo District, Plan BCP 30864	64 m <sup>2</sup>
Lot 23, D.L. 1599, Cariboo District, Plan BCP 30864	64 m <sup>2</sup>
Lot 24, D.L. 1599, Cariboo District, Plan BCP 30864	64 m <sup>2</sup>
Lot 25, D.L. 1599, Cariboo District, Plan BCP 30864	64 m <sup>2</sup>
Lot 26, D.L. 1599, Cariboo District, Plan BCP 30864	64 m <sup>2</sup>
Lot 27, D.L. 1599, Cariboo District, Plan BCP 30864	175 m <sup>2</sup>
Lot 28, D.L. 1599, Cariboo District, Plan BCP 30864	80 m <sup>2</sup>
Lot 29, D.L. 1599, Cariboo District, Plan BCP 30864	97 m <sup>2</sup>
Lot 30, D.L. 1599, Cariboo District, Plan BCP 30864	102 m <sup>2</sup>
Lot 31, D.L. 1599, Cariboo District, Plan BCP 30864	141 m <sup>2</sup>
Lot 32, D.L. 1599, Cariboo District, Plan BCP 30864	114 m <sup>2</sup>
Lot 33, D.L. 1599, Cariboo District, Plan BCP 30864	91 m <sup>2</sup>
Lot 34, D.L. 1599, Cariboo District, Plan BCP 30864	77 m <sup>2</sup>
Lot 35, D.L. 1599, Cariboo District, Plan BCP 30864	269 m <sup>2</sup>

I, Dale Keown, a British Columbia Land Surveyor, of Prince George, in British Columbia, certify that I was present at and personally superintended the survey represented by this plan, and that the survey and plan are correct. The field survey was completed on the 15th day of September, 2006. The plan was completed and checked, and the checklist filed under #54634, on the 25th day of September, 2006.

*Dale Keown*  
Dale Keown, B.C.L.S.

This plan lies within the Fraser-Fort George Regional District.

**McElhanney Associates**  
Land Surveying Ltd.  
Prince George, B.C.  
Ph: (250) 562-1196 Fax: 563-1941

F.B.- RA    D.L.- 1599    File No. - 5399-E