

REFERENCE PLAN OF COVENANT  
OVER A PORTION OF LOTS 35,  
36 AND 37, DISTRICT LOT 2003,  
CARIBOO DISTRICT, PLAN BCP 31246.

Pursuant to Section 99(1)(e)  
of the Land Title Act.  
B.C.G.S. 93G.087


Scale: 1 : 250 (Distances are in metres)



Bearings are astronomic, derived from  
Plan BCP 31246

LEGEND

- Standard Iron Post Found
- Standard Iron Post Placed

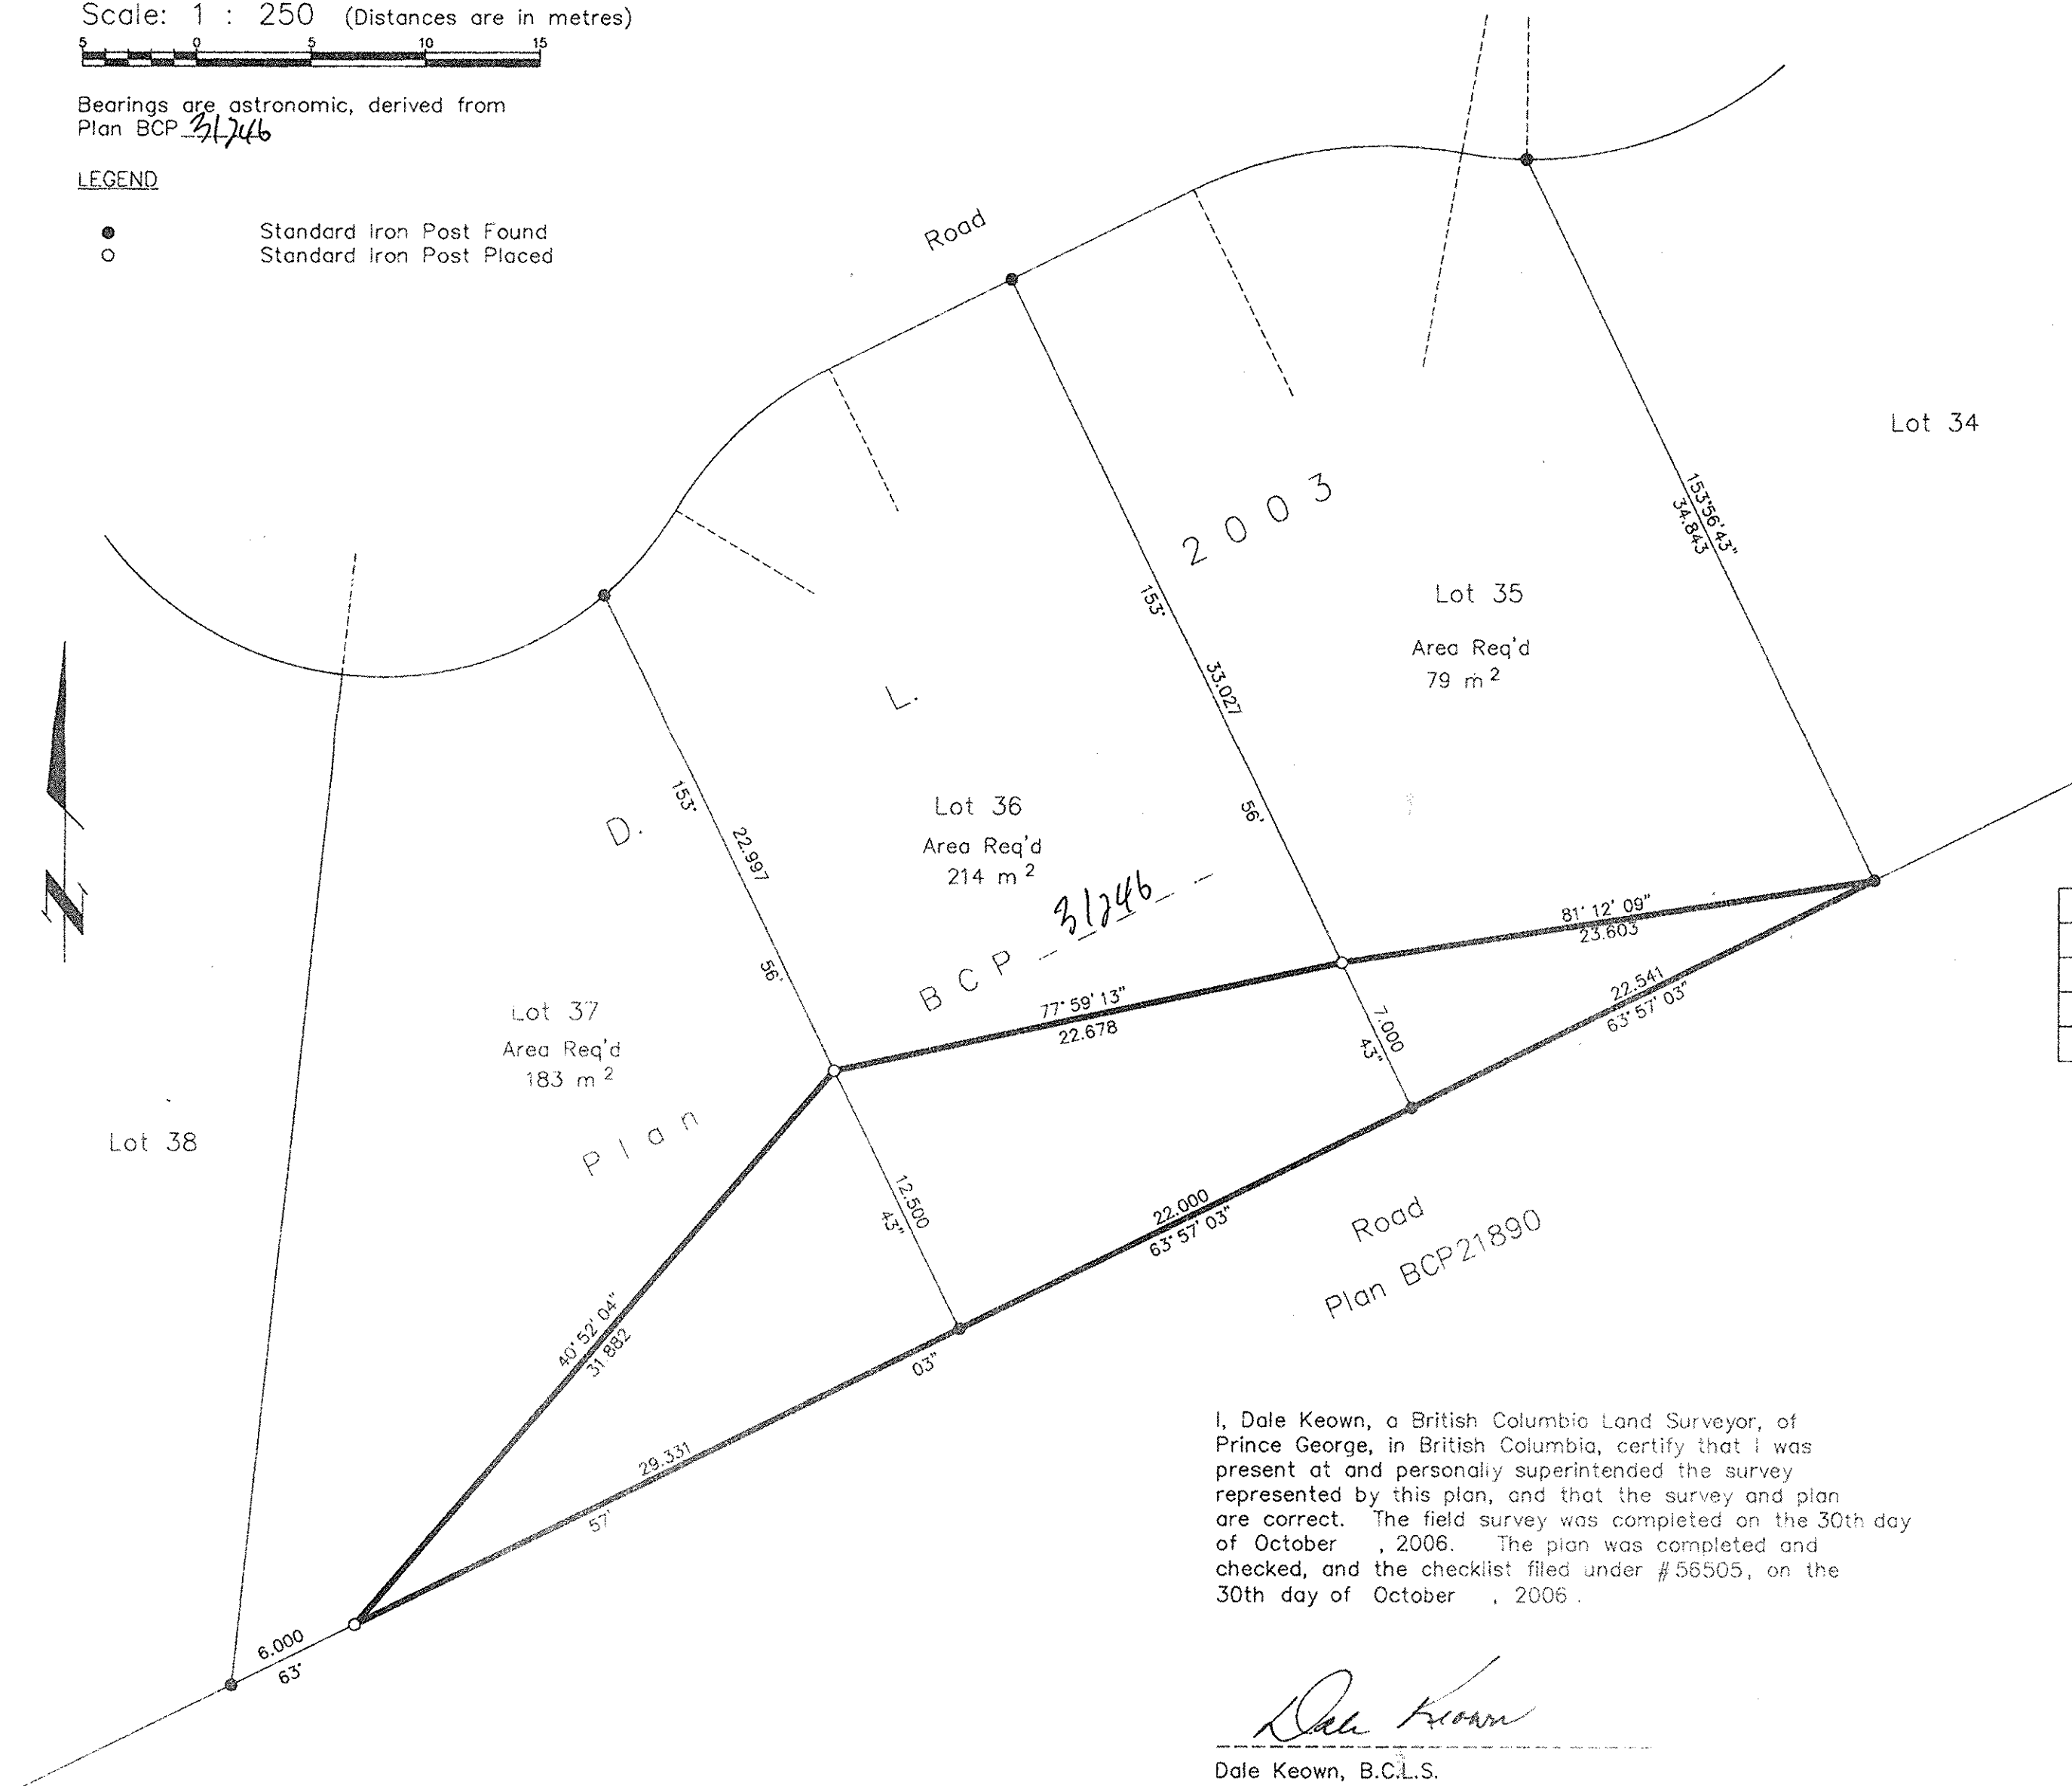

BOOK OF REFERENCE	
DESCRIPTION	AREA
Lot 35, D.L. 2003, Cariboo District, Plan BCP <u>31246</u>	79 m <sup>2</sup>
Lot 36, D.L. 2003, Cariboo District, Plan BCP <u>31246</u>	214m <sup>2</sup>
Lot 37, D.L. 2003, Cariboo District, Plan BCP <u>31246</u>	183m <sup>2</sup>

I, Dale Keown, a British Columbia Land Surveyor, of  
Prince George, in British Columbia, certify that I was  
present at and personally superintended the survey  
represented by this plan, and that the survey and plan  
are correct. The field survey was completed on the 30th day  
of October, 2006. The plan was completed and  
checked, and the checklist filed under #56505, on the  
30th day of October, 2006.

*Dale Keown*  
Dale Keown, B.C.L.S.

PLAN NO. BCP 31249

Deposited in the Land Title Office at New  
Westminster this 16 day of July 2007.

REGISTRAR

This plan lies within the Fraser-Fort  
George Regional District.

**McElhannoy**  
McElhannoy Associates  
Land Surveying Ltd.  
Prince George, B.C.  
Ph: (250) 561-2229 Fax: 563-1941

F.B.- RA	D.L.- 2003	File No. - 5363-RC
----------	------------	--------------------