

REFERENCE PLAN OF
EASEMENT OVER PART OF LOTS
1, 2, 3, 4 AND 5, DISTRICT
LOT 905, CARIBOO DISTRICT,
PLAN BCP 31387.

PLAN NO. BCP 31388

Deposited in the Land Title Office at New
Westminster this 23rd day of July 2007.

Pursuant to Section 99(1)(e)
of the Land Title Act.

REGISTRAR BB 429797

B.C.G.S. 93G.087


Scale: 1 : 750 (Distances are in metres)



Bearings are astronomic, derived from
BCP 31387.

LEGEND

● Standard Iron Post Found

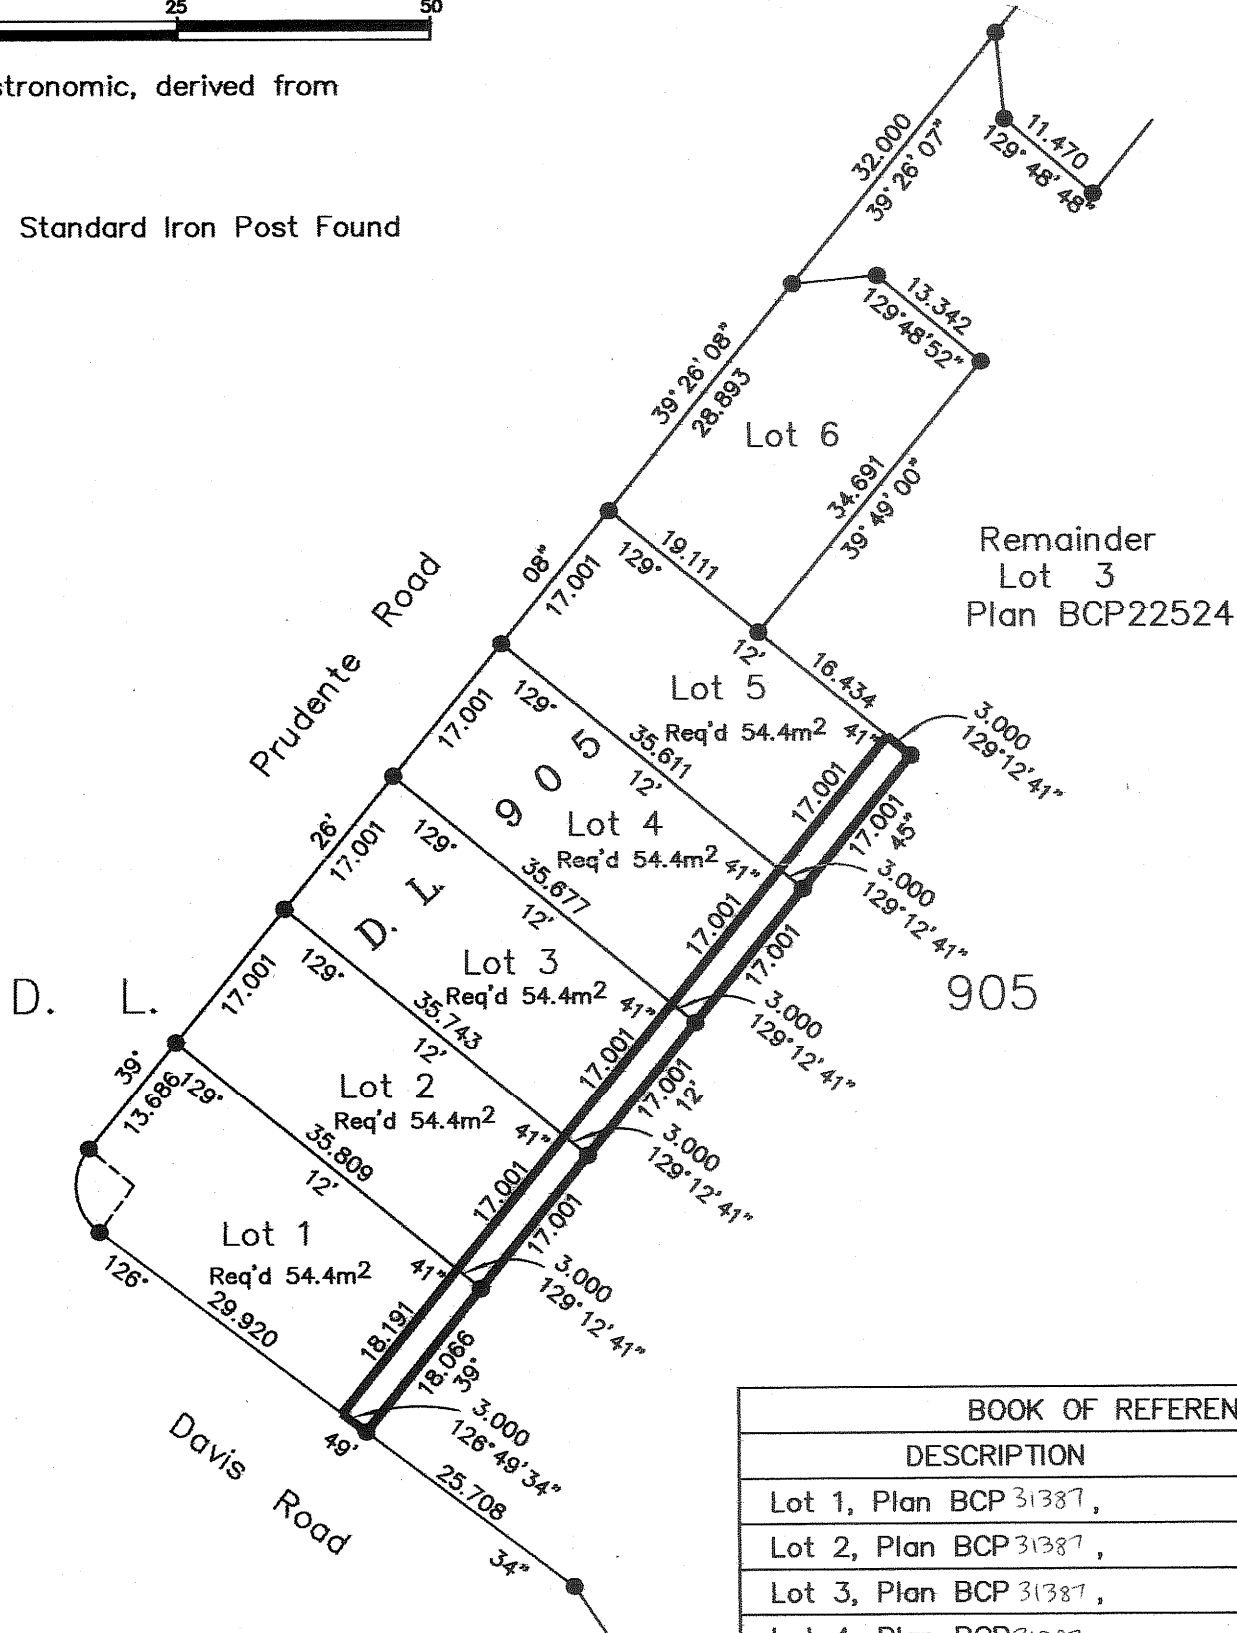

BOOK OF REFERENCE	
DESCRIPTION	AREA
Lot 1, Plan BCP 31387,	54.4m ²
Lot 2, Plan BCP 31387,	51.0m ²
Lot 3, Plan BCP 31387,	51.0m ²
Lot 4, Plan BCP 31387,	51.0m ²
Lot 5, Plan BCP 31387,	51.0m ²

I, Dale Keown, a British Columbia Land Surveyor, of
Prince George, in British Columbia, certify that I was
present at and personally superintended the survey
represented by this plan, and that the survey and plan
are correct. The field survey was completed on the 26th day
of June, 2007. The plan was completed and
checked, and the checklist filed under #66710, on the
24th day of June, 2007.

This plan lies within the Fraser-Fort
George Regional District.

Dale Keown

Dale Keown, B.C.L.S.

McElhanney
McElhanney Associates
Land Surveying Ltd.
Prince George, B.C.

Ph: (250) 562-1196 Fax: 563-1941

F.B.- RA D.L.- 905 File No. - 5389-E