


PLAN NO. BCP 31694


Deposited in the Land Title Office at New Westminster this 8 day of Aug 2007.

REGISTRAR BB113345

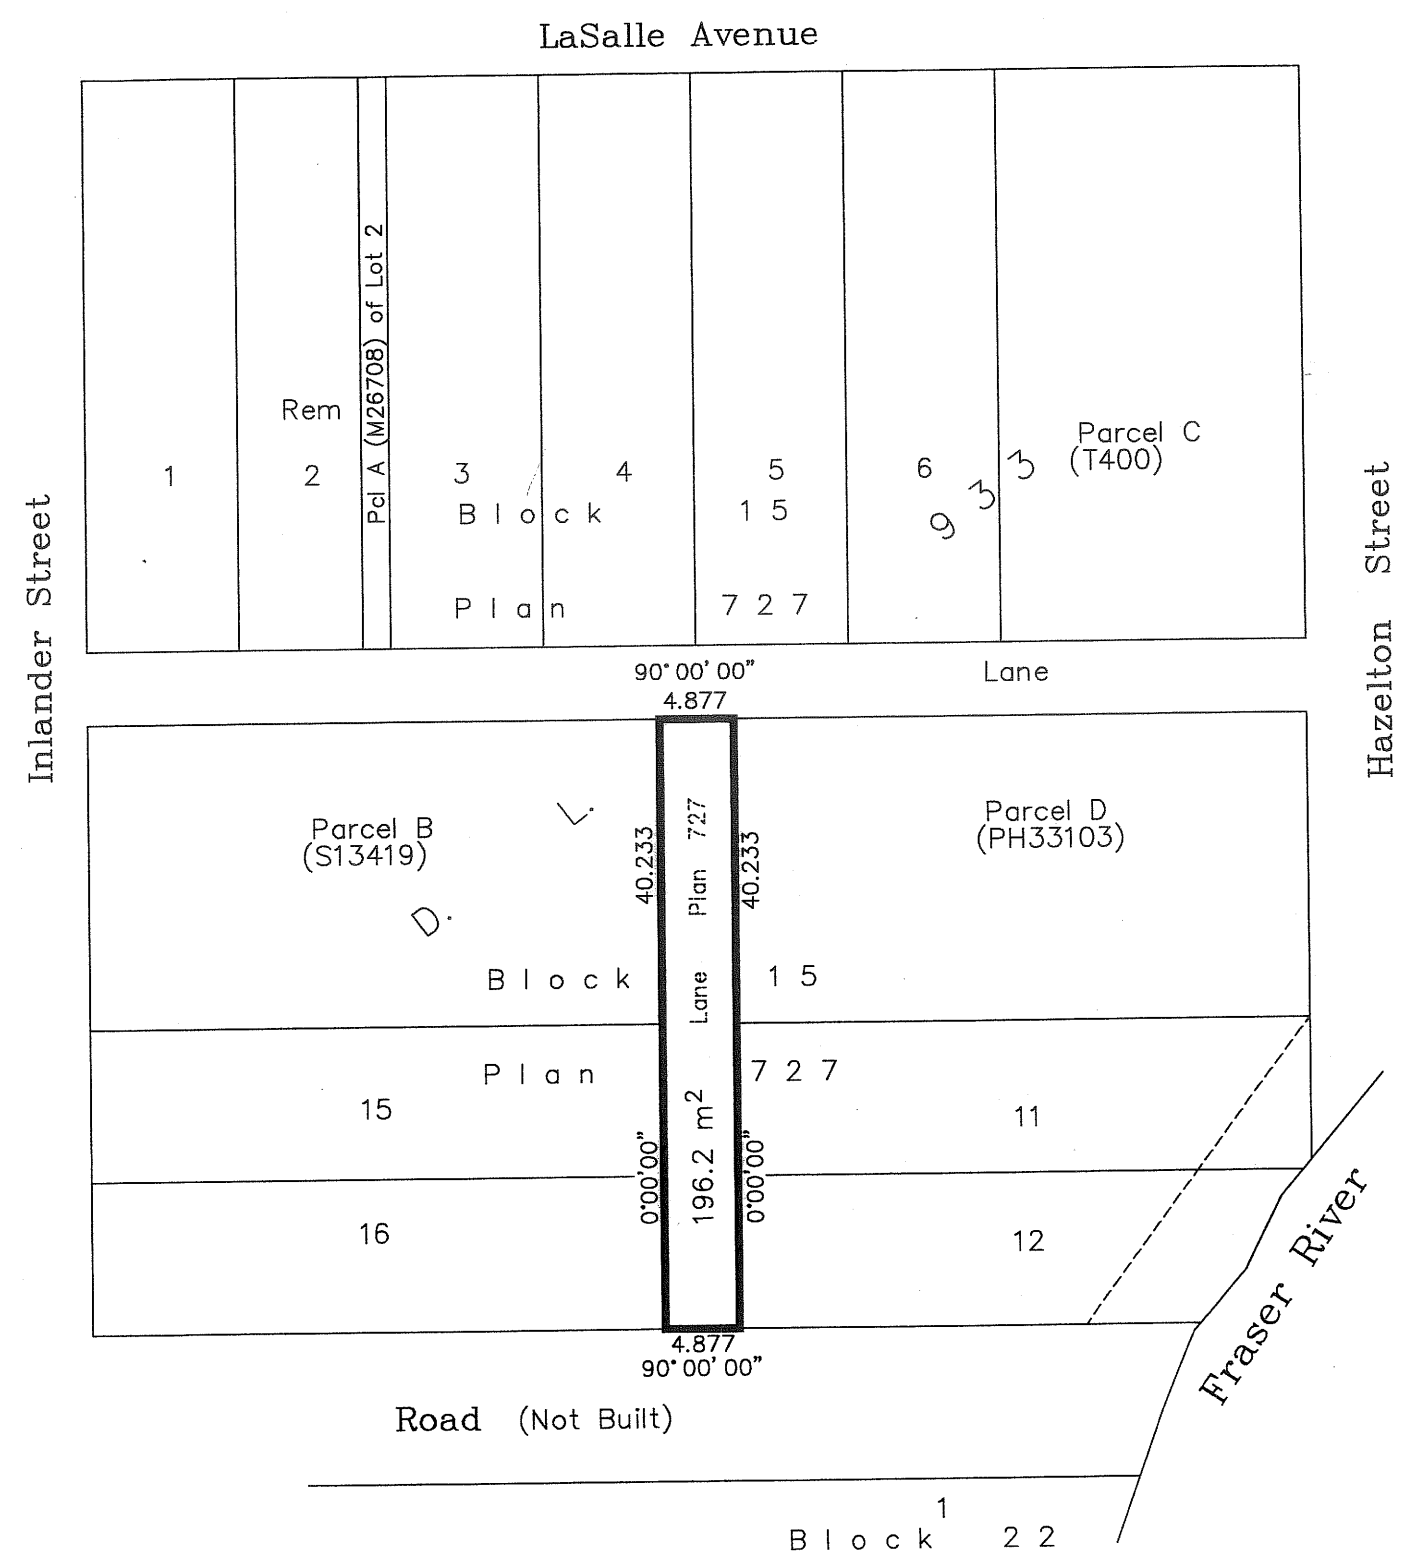

EXPLANATORY PLAN OF ROAD CLOSURE AND REMOVAL OF ROAD DEDICATED BY PLAN 727, ADJACENT TO LOTS 11, 12, 15, 16; PARCEL B (S13419) AND PARCEL D (PH33103) ALL BLOCK 15, DISTRICT LOT 933, CARIBOO DISTRICT, PLAN 727.

Pursuant to Section 40 of the Community Charter and Section 120 of the Land Title Act. B.C.G.S. 93G.087

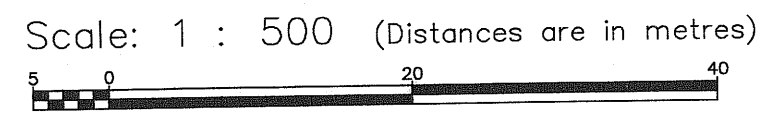

Certified Correct, according to Land Title Office Records. This 5th day of March, 2007. The plan was completed and checked, and the checklist filed under #61938, on the 15th day of March, 2007.

This plan lies within the Fraser-Fort George Regional District.

*Gordon Kilbride*  
Gordon Kilbride, B.C.L.S.

**McElhanney**  
McElhanney Associates  
Land Surveying Ltd.  
Prince George, B.C.  
Ph: (250) 562-1196 Fax: 563-1941

F.B.-	D.L.- 933(15)	File No. - 5480-P
-------	---------------	-------------------