

REFERENCE PLAN OF STATUTORY  
RIGHT OF WAY WITHIN LOT 1,  
DISTRICT LOT 4050, CARIBOO  
DISTRICT, PLAN 25854.

Scale: 1 : 2000 (Distances are in metres)




B.C.G.S. 93G.096

Pursuant to Section 113  
of the Land Title Act.

LEGEND

- ⊙ Standard Concrete Post Found
- ⊙ Standard Capped Post Found
- Standard Iron Post Found
- Standard Iron Post Placed
- ⊙ Control Monument Found

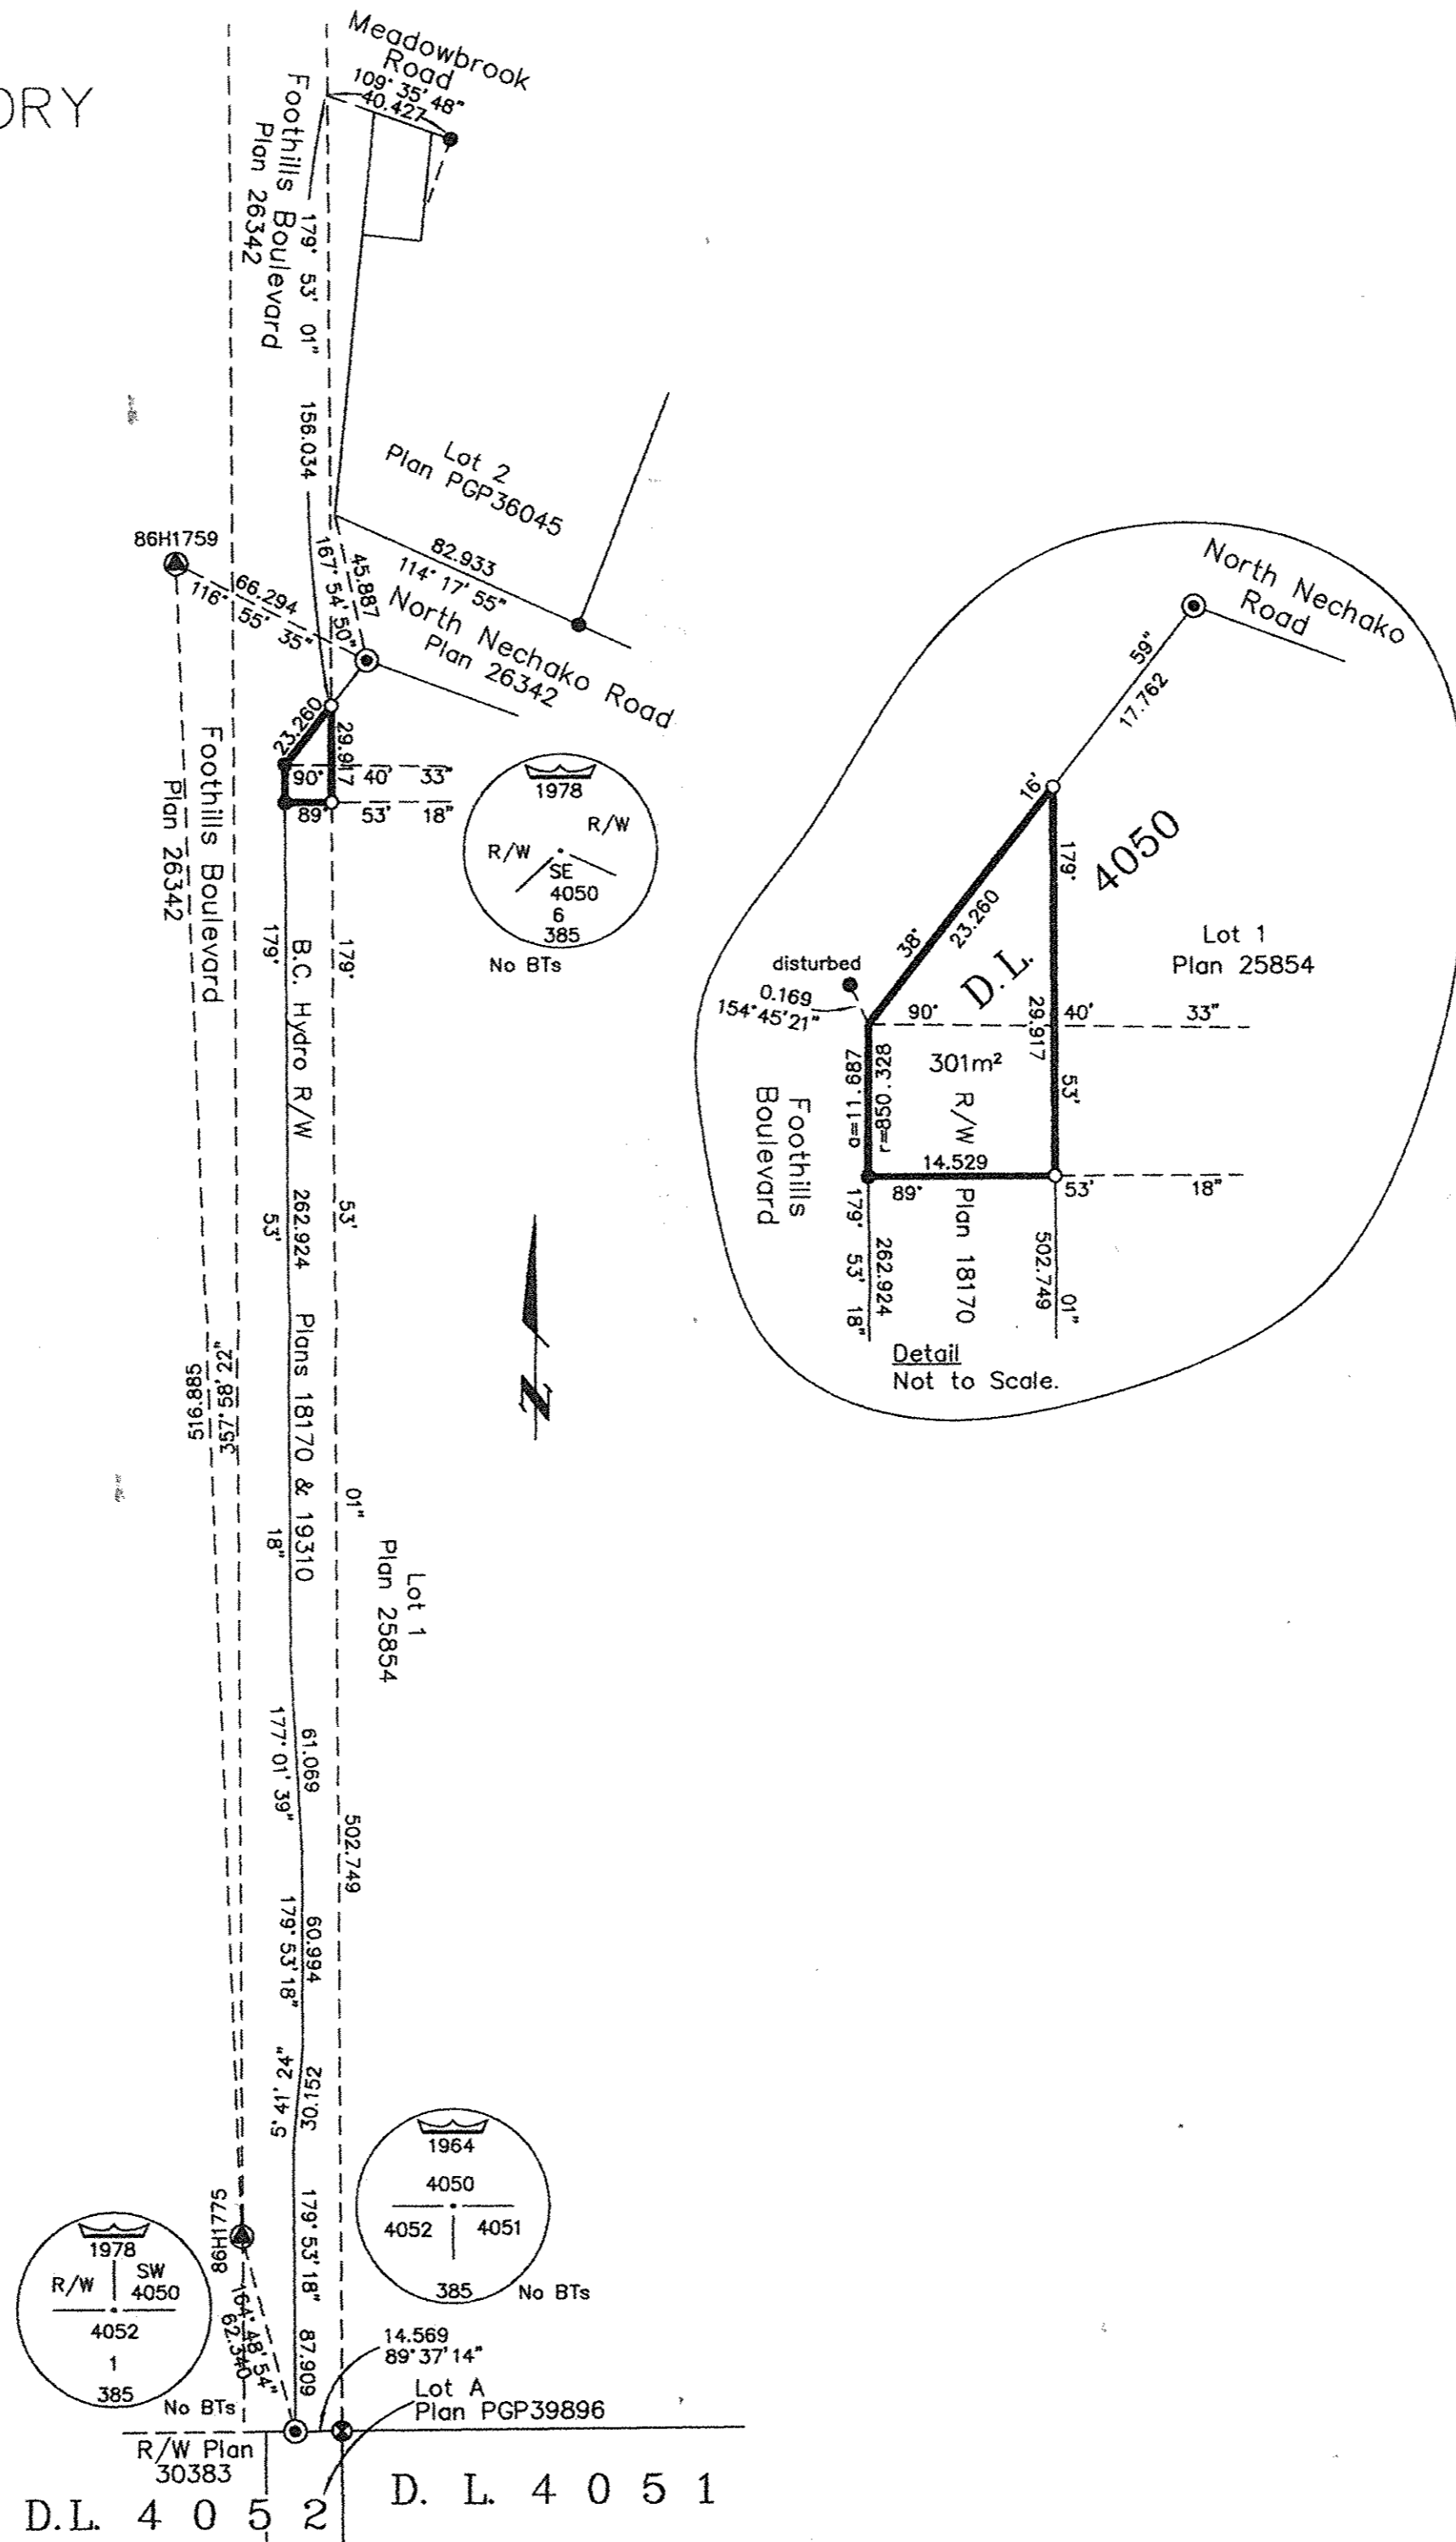

PLAN NO. BCP 31924

Deposited in the Land Title Office at New  
Westminster this 17 day of August 2007.

BB 537453

REGISTRAR

I, Dale Keown, a British Columbia Land Surveyor, of Prince George, in British Columbia, certify that I was present at and personally superintended the survey represented by this plan, and that the survey and plan are correct. The field survey was completed on the 10th day of August, 2007. The plan was completed and checked, and the checklist filed under #68798, on the 10th day of August, 2007.

*Dale Keown*  
Dale Keown, B.C.L.S.

This plan lies within the Fraser-Fort  
George Regional District.

**McElhanney**  
McElhanney Associates  
Land Surveying Ltd.

Prince George, B.C.

Ph: (250) 562-1196 Fax: 563-1941

F.B.- 118-18 | D.L.- 4050 | File No. - 5543-RW

D.L. 4052 | D.L. 4051