

REFERENCE PLAN OF EASEMENT
OVER LOT A, DISTRICT LOT 905,
CARIBOO DISTRICT, PLAN BCP 32383.

Pursuant to Section 99(1)(e)
of the Land Title Act.

B.C.G.S. 93G.087

PLAN NO. BCP 32386

Deposited in the Land Title Office at New
Westminster this 10 day of SEPT. 2007.

BB172207
REGISTRAR


Scale: 1 : 750 (Distances are in metres)



Bearings are astronomic, derived from
BCP _____

LEGEND

- Standard Iron Post Found

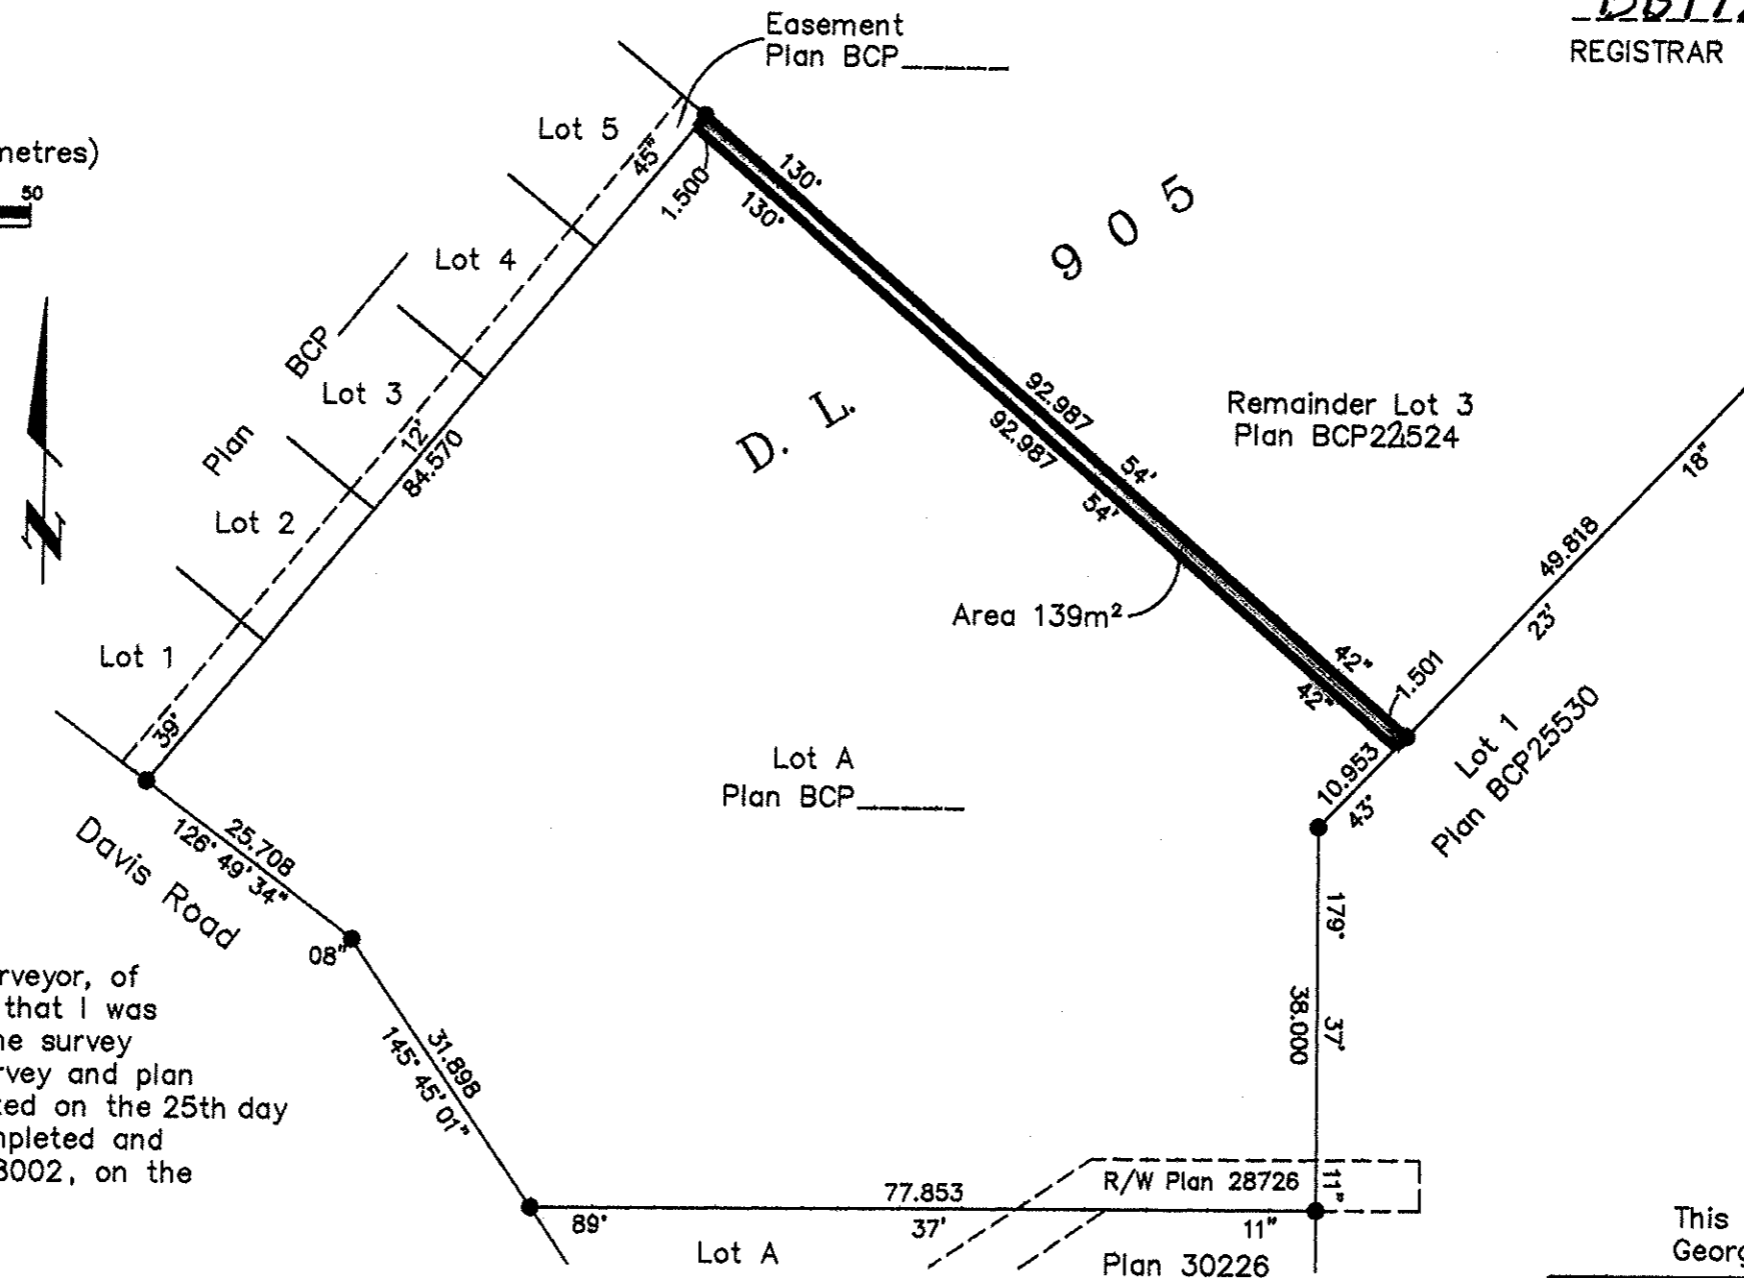

I, Dale Keown, a British Columbia Land Surveyor, of
Prince George, in British Columbia, certify that I was
present at and personally superintended the survey
represented by this plan, and that the survey and plan
are correct. The field survey was completed on the 25th day
of July, 2007. The plan was completed and
checked, and the checklist filed under #68002, on the
25th day of July, 2007.

Dale Keown

Dale Keown, B.C.L.S.

This plan lies within the Fraser-Fort
George Regional District.

McElhanney
McElhanney Associates
Land Surveying Ltd.

Prince George, B.C.

Ph: (250) 562-1196 Fax: 563-1941

F.B.-	D.L.- 905	File No. - 5389-1E
-------	-----------	--------------------