


Deposited in the Land Title Office at New Westminster this 18 day of Sept 2007.
BB119311

REGISTRAR

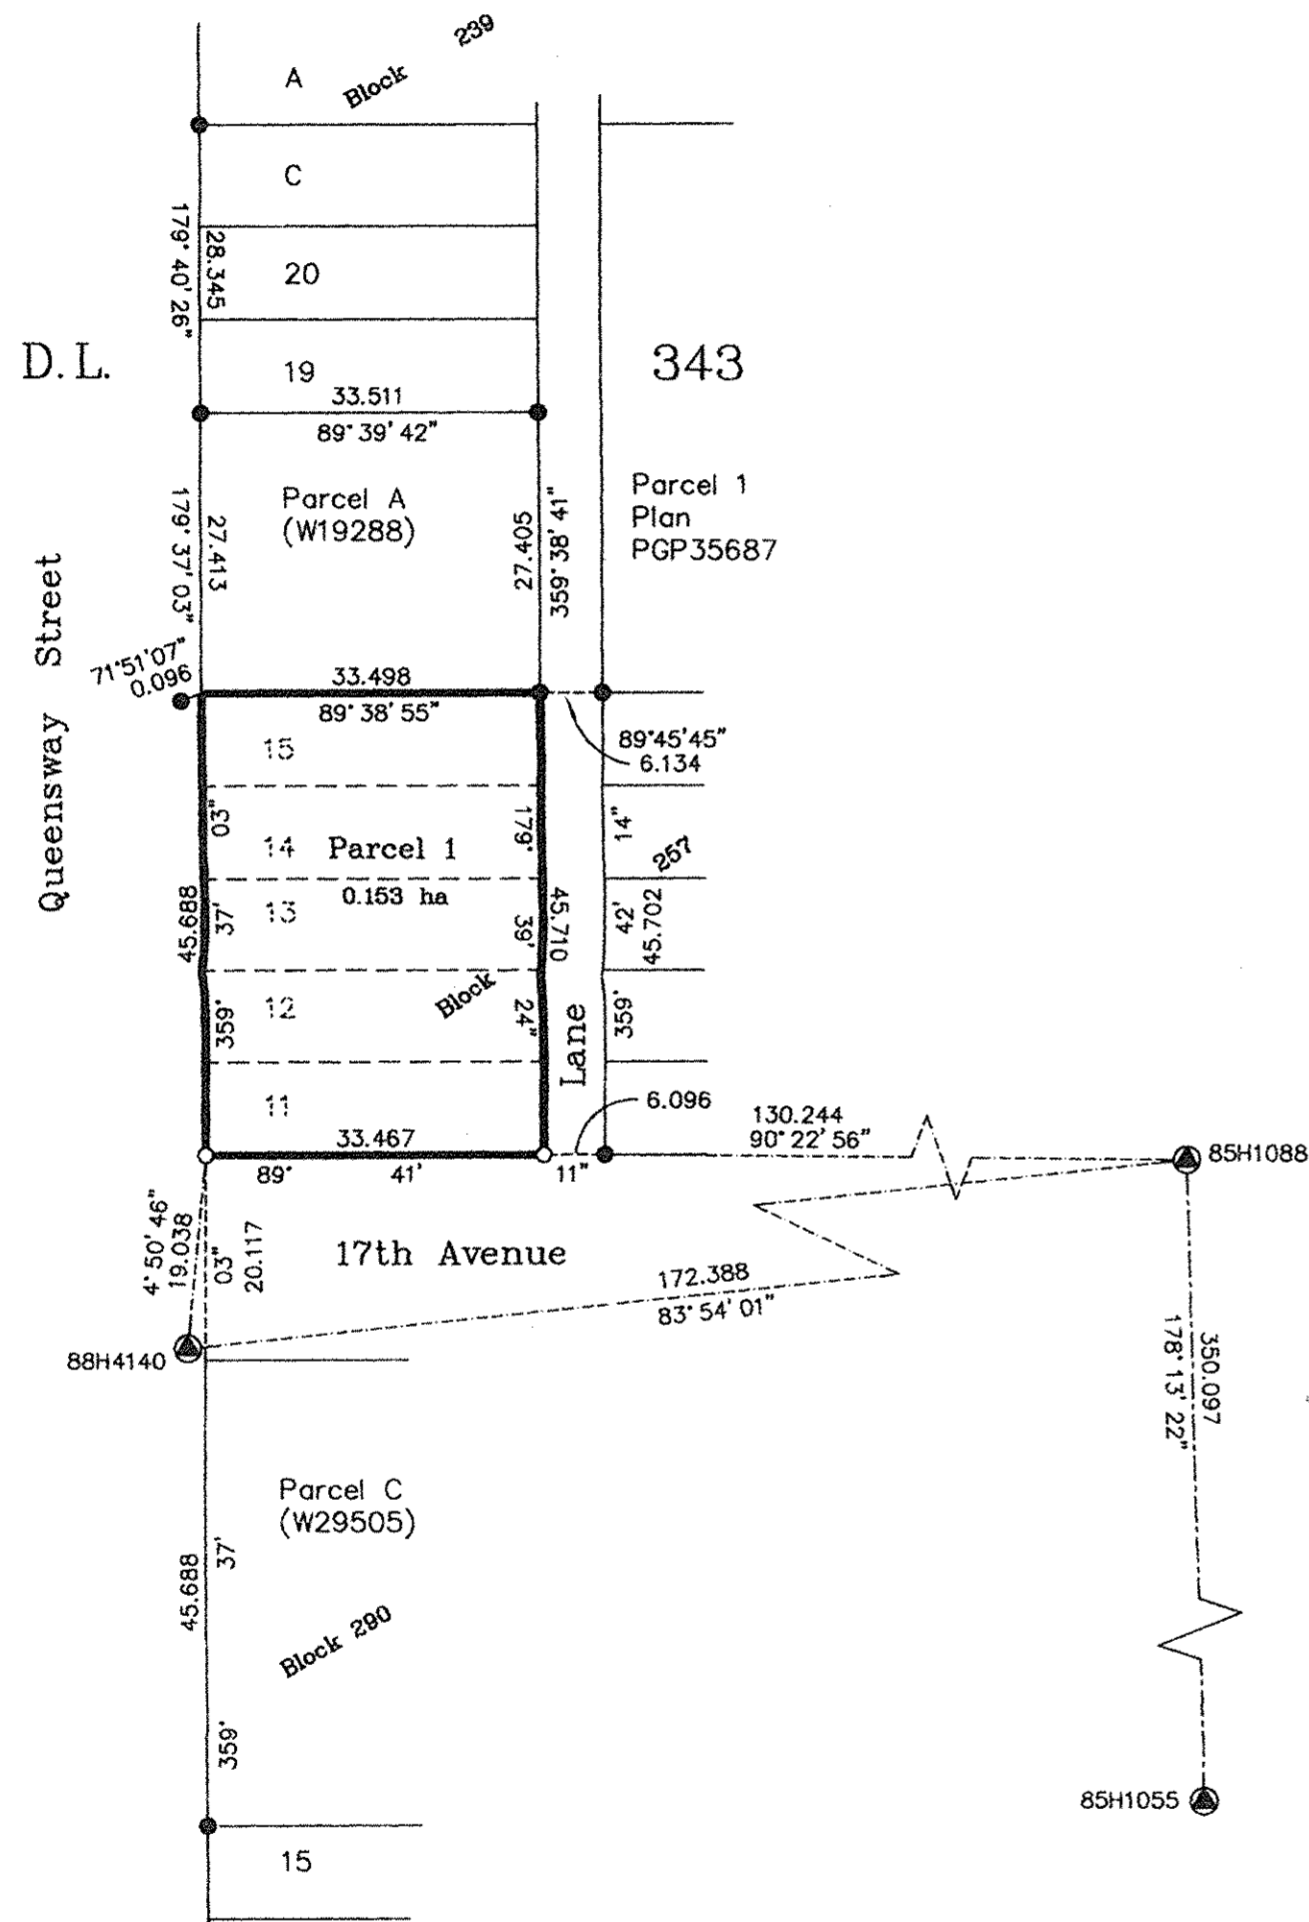

REFERENCE PLAN OF CONSOLIDATION OF LOTS 11, 12, 13, 14 AND 15, BLOCK 257, DISTRICT LOT 343, CARIBOO DISTRICT, PLAN 1268. Pursuant to Section 100(1)(b) of the Land Title Act. B.C.G.S. 93G.097

Scale: 1 : 750 (Distances are in metres)



LEGEND

- Standard Iron Post Found
- Standard Iron Post Placed
- ⊙ Control Monument Found

Grid bearings are derived from observations between control monuments 85H1088 and 85H1055, integrated survey area number 39, City of Prince George, B.C. NAD83(CSRS)

Note: This plan shows ground level measured distances. Prior to computation of U.T.M. co-ordinates multiply by the combined factor 0.9995154

I, Gordon Kilbride, a British Columbia Land Surveyor, of Prince George, in British Columbia, certify that I was present at and personally supervised the survey represented by this plan, and that the survey and plan are correct. The field survey was completed on the 4th day of July, 2007. The plan was completed and checked, and the checklist filed under #68302, on the 31 day of July, 2007.

Gordon Kilbride
Gordon Kilbride, B.C.L.S.

This plan lies within the Fraser-Fort George Regional District.

Owner: Provincial Rental Housing Corporation

Authorized Signatory: *Shayne Ramsay*
Print Name: Shayne Ramsay
Authorized Signatory: *Aenes Ross*
Print Name: Aenes Ross

Witness to both: *Charlotte K. Wong*
Print Name: Charlotte K. Wong
Address: 300 - 5687 Yew street
Vancouver, BC V6M 3Y2
Postal Code:
Occupation: Barrister & Solicitor

McElhanney
McElhanney Associates
Land Surveying Ltd.
Prince George, B.C.
Ph: (250) 561-2229 Fax: 563-1941