


EXPLANATORY PLAN OF EASEMENT  
ON PART OF LOT B, DISTRICT LOTS  
4221, 4376 AND 7634, CARIBOO DISTRICT,  
PLAN 22568 EXCEPT PLAN PGP41961.

B.C.G.S. 93G.097

Pursuant to Section 99(1)(e)  
of the Land Title Act.

Scale: 1 : 1250 (Distances are in metres)

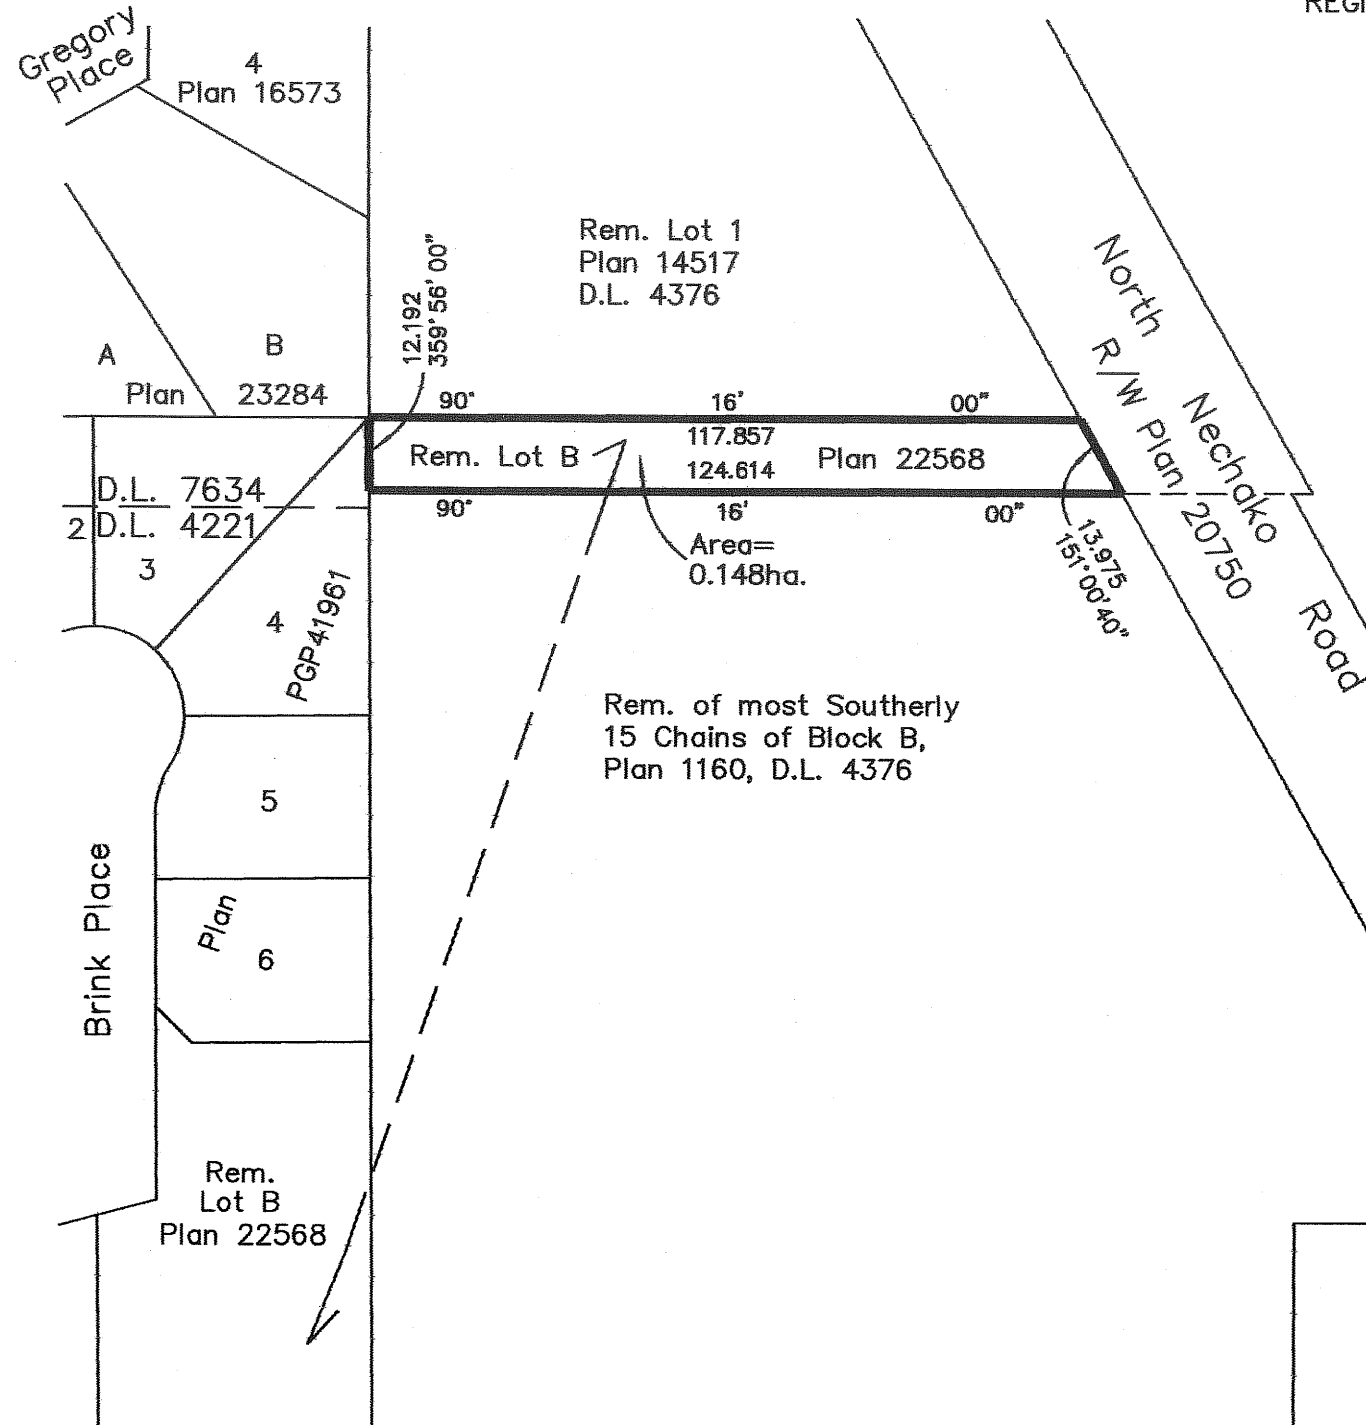

PLAN NO. BCP \_\_\_\_\_ 32598

Deposited in the Land Title Office at New  
Westminster this 20 day of Sept 2007.

REGISTRAR

*BB552877*

Certified Correct, according to Land Title  
Office Records. This 21st day of  
August, 2007. The plan was  
completed and checked, and the checklist  
filed under #69268, on the 21st day  
of August, 2007.

*Dale Keown*  
-----  
Dale Keown, B.C.L.S.

This plan lies within the Fraser-Fort  
George Regional District.

**McElhanney**  
*McElhanney Associates*  
*Land Surveying Ltd.*  
Prince George, B.C.  
Ph: (250) 562-1196 Fax: 563-1941

F.B.-	D.L.- 4376	File No. - 5462-157
-------	------------	---------------------