


Deposited in the Land Title Office at New Westminster this 30 day of July 2009.

REFERENCE PLAN TO ACCOMPANY A COVENANT OVER PART OF LOT 1, DISTRICT LOT 2433, CARIBOO DISTRICT, PLAN 11011, EXCEPT PLAN 29887.

Pursuant to Section 99(1)(e) of the Land Title Act.

BCGS 93G.097

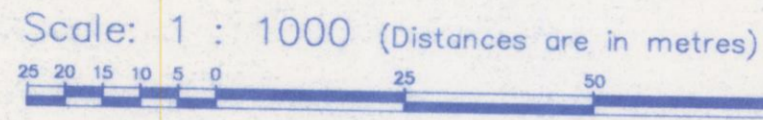

LEGEND

- Standard Iron Post Found
- Standard Iron Post Placed
- ⊙ Control Monument Found


Integrated Survey Area No. 39, City of Prince George NAD83(CSRS).

Grid bearings are derived from observations between geodetic control monuments 86H1650 and 86H1659.

Note: This plan shows horizontal ground-level distances except where otherwise noted. To compute grid distances, multiply ground-level distances by combined factor 0.9994871

ref: B01095 291

REGISTRAR

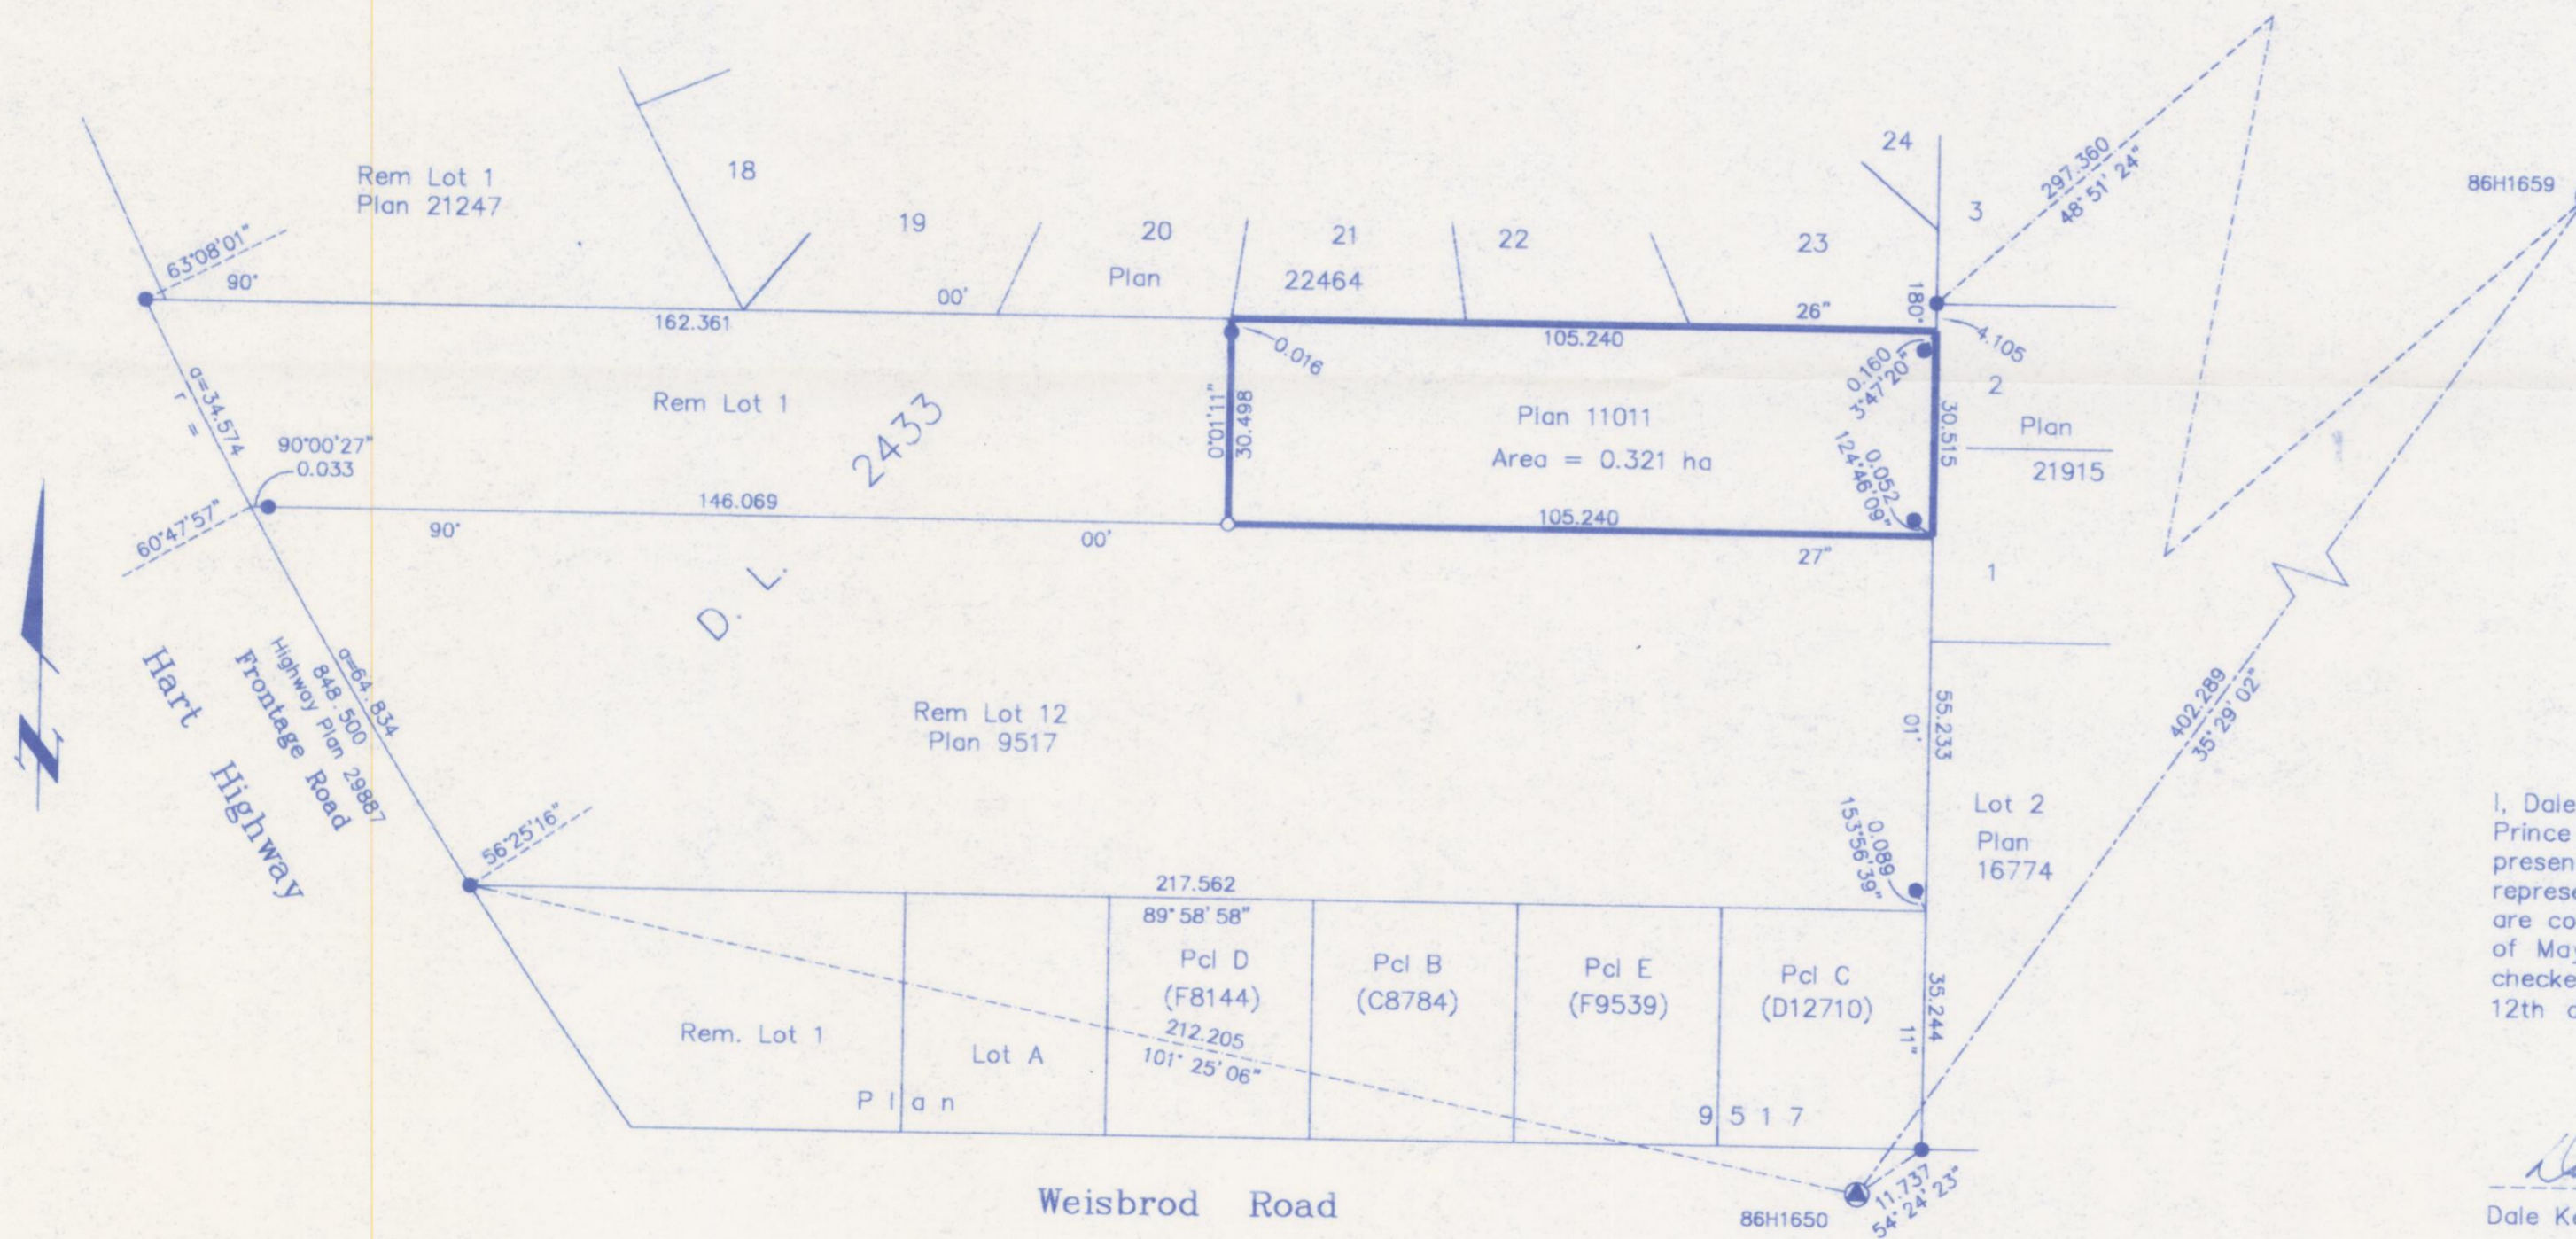

I, Dale Keown, a British Columbia Land Surveyor, of Prince George, in British Columbia, certify that I was present at and personally supervised the survey represented by this plan, and that the survey and plan are correct. The field survey was completed on the 7th day of May, 2009. The plan was completed and checked, and the checklist filed under #96202, on the 12th day of May, 2009.

Dale Keown
Dale Keown, B.C.L.S.

This plan lies within the Regional District of Fraser - Fort George.

McElhanney
McElhanney Associates
Land Surveying Ltd.
Prince George, B.C.
Ph: (250) 561-2229 Fax: 563-1941

F.B.- RA	D.L.- 2433	File No. - 5717-0
----------	------------	-------------------

Original