

**REFERENCE PLAN OF STATUTORY RIGHT OF WAY
OVER PART OF THE SE 1/4, DL 2433, CARIBOO
DISTRICT, EXCEPT: FIRSTLY; PART SUBDMDED BY
PLAN PGP40558, SECONDLY; PART SUBDMDED
BY PLAN BCP31486.**

PLAN BCP 43668

DEPOSITED IN THE LAND TITLE OFFICE AT NEW
WESTMINSTER THIS 2 DAY OF February, 2010.

1840839
REGISTRAR

BCGS 93J.007

PURSUANT TO SECTION 113 OF THE LAND TITLE ACT.

THE INTENDED PLOT SIZE OF THIS PLAN IS 280mm IN WIDTH BY
432mm IN HEIGHT (B SIZE) WHEN PLOTTED AT A SCALE OF 1:1500




ALL DISTANCES ARE SHOWN IN METRES AND DECIMALS
THEREOF, UNLESS OTHERWISE INDICATED.

LEGEND

GRID BEARINGS ARE DERIVED FROM OBSERVATIONS BETWEEN CONTROL
MONUMENTS 86H1659 AND 86H1650.

- DENOTES CONTROL MONUMENT FOUND
- DENOTES STANDARD IRON POST FOUND
- DENOTES STANDARD IRON POST PLACED

THIS PLAN SHOWS HORIZONTAL GROUND-LEVEL
DISTANCES EXCEPT WHERE OTHERWISE NOTED.
TO COMPUTE GRID DISTANCES, MULTIPLY GROUND-LEVEL
DISTANCES BY COMBINED SCALE FACTOR 0.9994888.

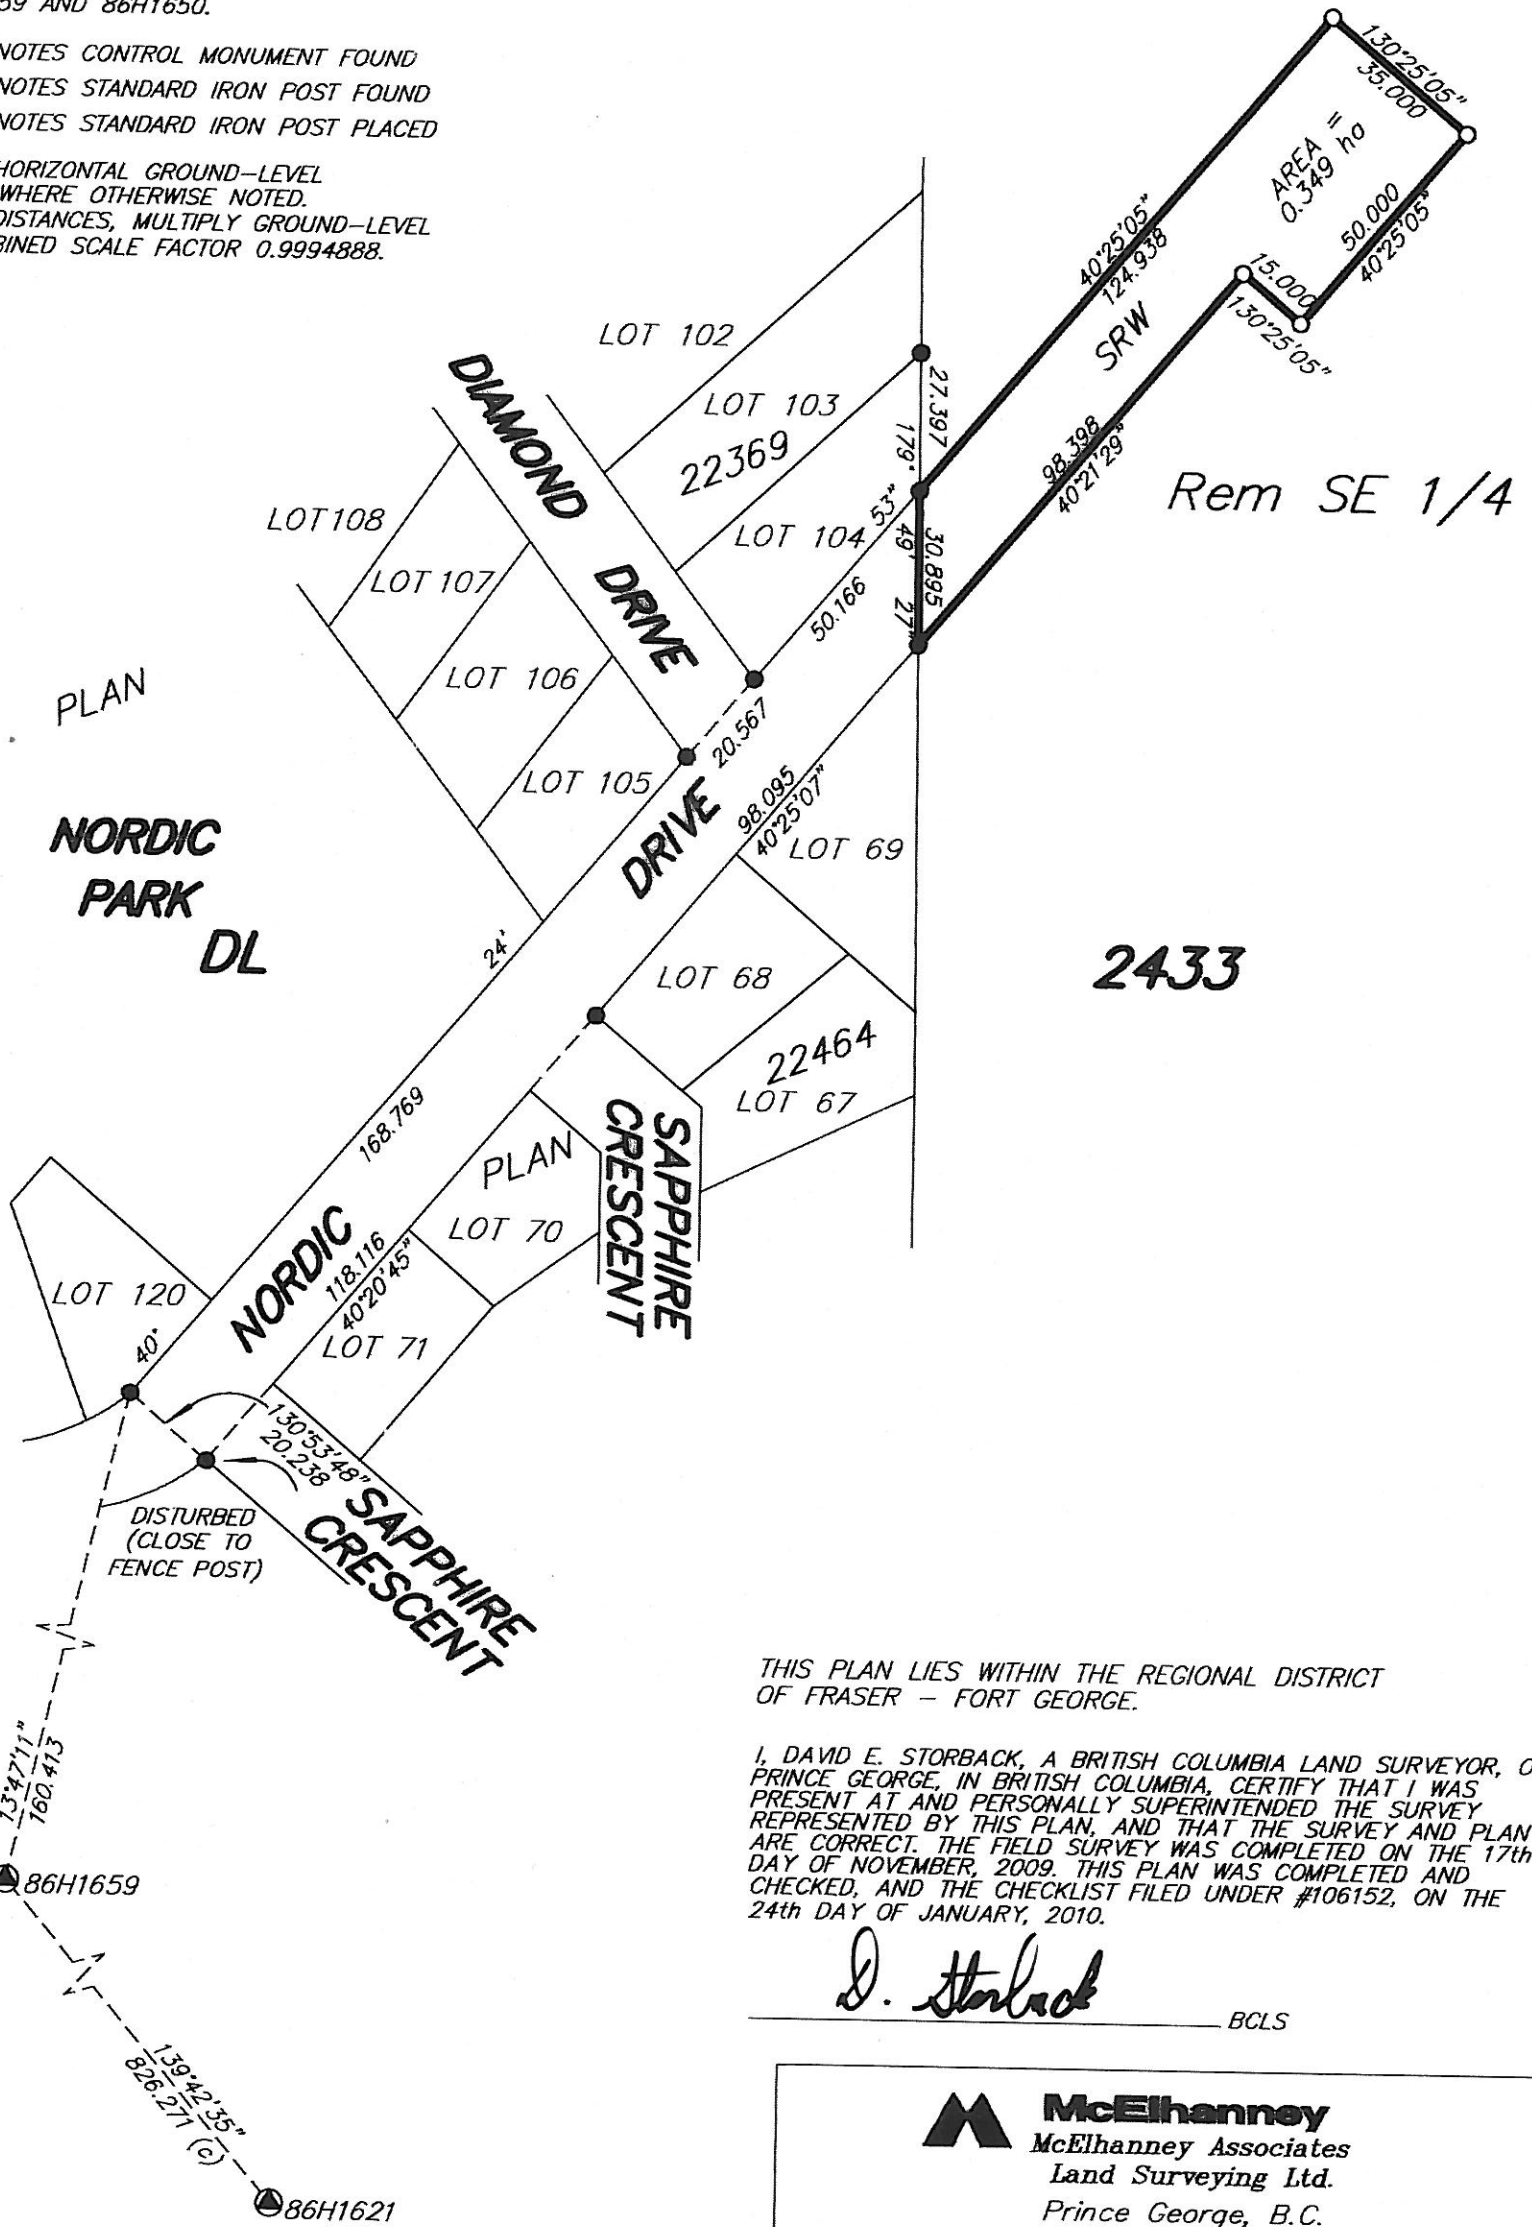

THIS PLAN LIES WITHIN THE REGIONAL DISTRICT
OF FRASER - FORT GEORGE.

I, DAVID E. STORBACK, A BRITISH COLUMBIA LAND SURVEYOR, OF
PRINCE GEORGE, IN BRITISH COLUMBIA, CERTIFY THAT I WAS
PRESENT AT AND PERSONALLY SUPERINTENDED THE SURVEY
REPRESENTED BY THIS PLAN, AND THAT THE SURVEY AND PLAN
ARE CORRECT. THE FIELD SURVEY WAS COMPLETED ON THE 17th
DAY OF NOVEMBER, 2009. THIS PLAN WAS COMPLETED AND
CHECKED, AND THE CHECKLIST FILED UNDER #106152, ON THE
24th DAY OF JANUARY, 2010.

D. Storback BCLS

McElhanney
McElhanney Associates
Land Surveying Ltd.
Prince George, B.C.

Ph: (250) 561-2229 Fax: (250) 563-1941

F.B.- RA D.L.- 2433 File No. - 5788