

EXPLANATORY PLAN OF A VOLUMETRIC EASEMENT WITHIN PART OF AIR SPACE PARCEL 1, DISTRICT LOT 343, CARIBOO DISTRICT, PLAN BCP

BCGS 93G.097

PURSUANT TO SECTION 99(1)(e) OF THE LAND TITLE ACT

THE INTENDED PLOT SIZE OF THIS PLAN IS 560mm IN WIDTH BY 432mm IN HEIGHT (C SIZE) WHEN PLOTTED AT A SCALE OF 1:500




ALL DISTANCES ARE SHOWN IN METRES AND DECIMALS THEREOF, UNLESS OTHERWISE NOTED

THIS PLAN LIES WITHIN INTEGRATED SURVEY AREA NO. 39, PRINCE GEORGE, NAD83 (CSRS)

GRID BEARINGS ARE DERIVED FROM AIR SPACE PLAN BCP

ELEVATIONS ARE GEODETIC DERIVED FROM CONTROL MONUMENT 85H1341.

85H1341
ELEV. = 571.595m

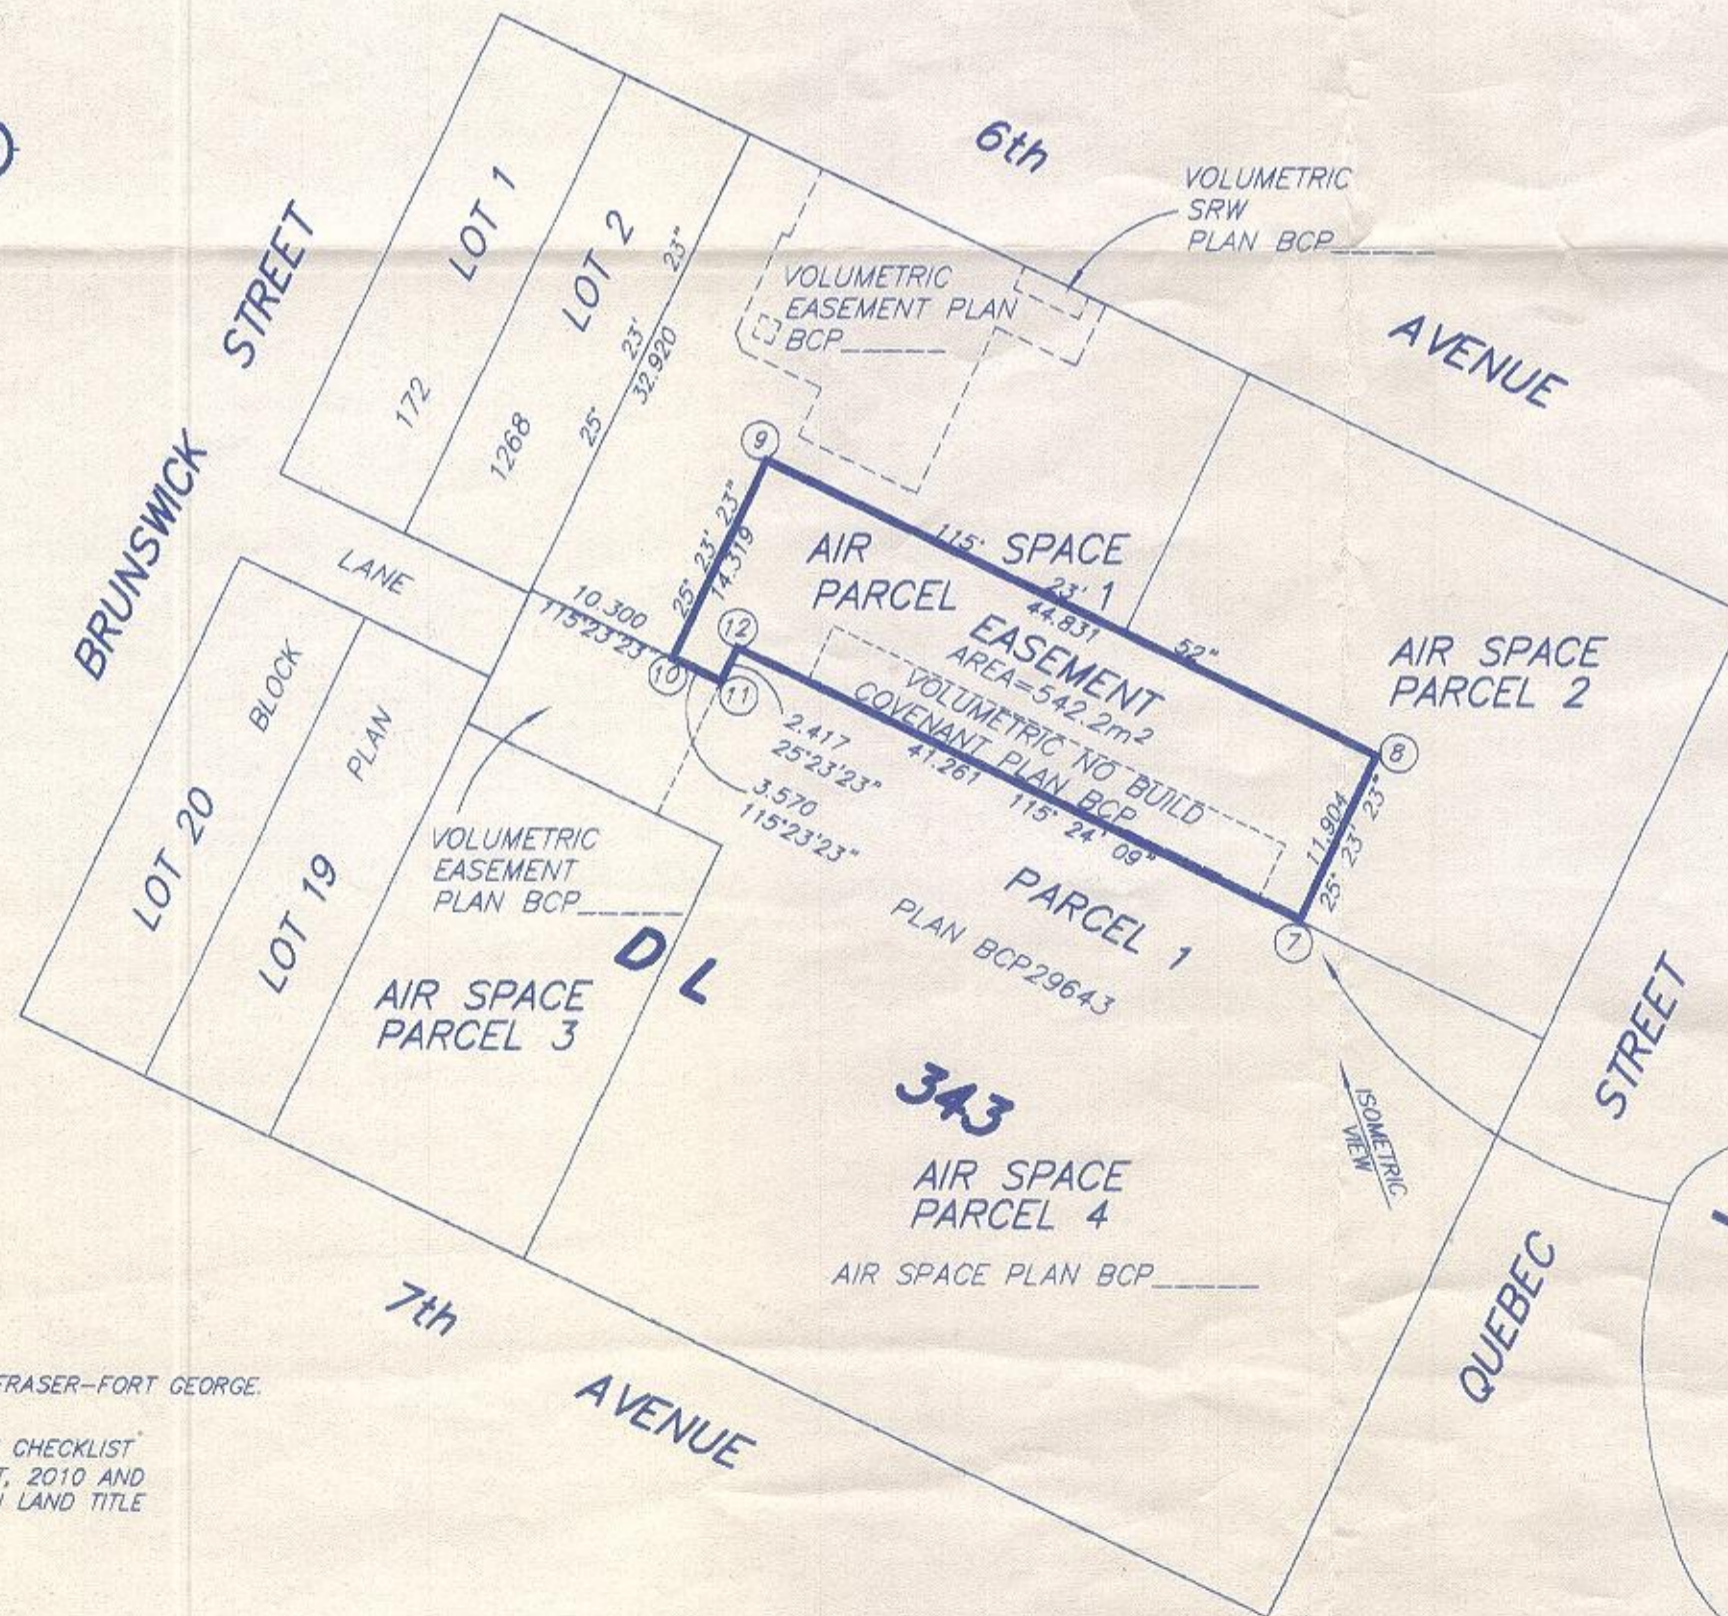

THIS PLAN LIES WITHIN THE REGIONAL DISTRICT OF FRASER-FORT GEORGE.

THIS PLAN WAS COMPLETED AND CHECKED, AND THE CHECKLIST FILED UNDER #113330, ON THE 1st DAY OF AUGUST, 2010 AND IS HEREBY CERTIFIED CORRECT IN ACCORDANCE WITH LAND TITLE OFFICE RECORDS.

DALE KEOWN
DALE KEOWN, BCLS

BOOK OF REFERENCE

| DESCRIPTION | POINTS | AREA | VOLUME |
|-----------------------------------------------------------------------|---------|---------------------|------------------------|
| PART AIR SPACE PARCEL 1, DISTRICT LOT 343, CARIBOO DISTRICT, PLAN BCP | 1 TO 12 | 542.2m ² | 19,900.0m ³ |

COORDINATE TABLE


| POINT NO. | NORTHING | EASTING | ELEVATION |
|-----------|-------------|------------|-----------|
| 1 | 5974034.261 | 516516.840 | 570.3 |
| 2 | 5974045.015 | 516521.945 | 570.3 |
| 3 | 5974064.244 | 516481.446 | 570.3 |
| 4 | 5974051.308 | 516475.307 | 570.3 |
| 5 | 5974049.778 | 516478.532 | 570.3 |
| 6 | 5974051.961 | 516479.568 | 570.3 |
| 7 | 5974034.261 | 516516.840 | 607.0 |
| 8 | 5974045.015 | 516521.945 | 607.0 |
| 9 | 5974064.244 | 516481.446 | 607.0 |
| 10 | 5974051.308 | 516475.307 | 607.0 |
| 11 | 5974049.778 | 516478.532 | 607.0 |
| 12 | 5974051.961 | 516479.568 | 607.0 |

PLAN BCP 50336


DEPOSITED IN THE LAND TITLE OFFICE AT NEW WESTMINSTER THIS 8th DAY OF March 2012

Lamy Blaschuk MOF
REGISTRAR

Ref: BB4040036

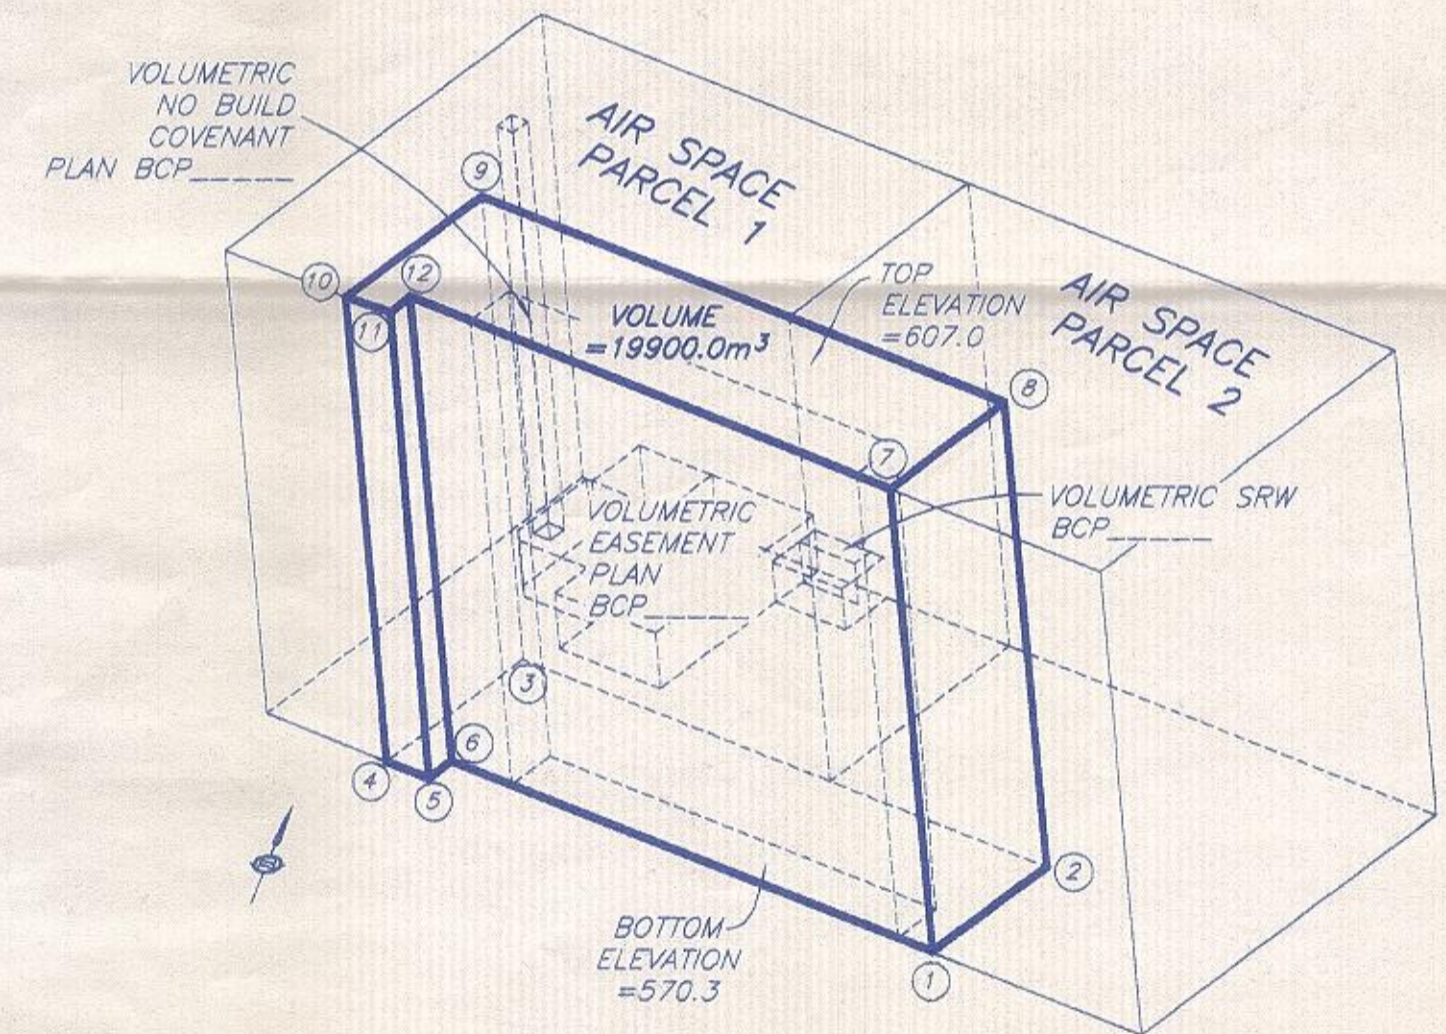

ISOMETRIC VIEW
NOT TO SCALE

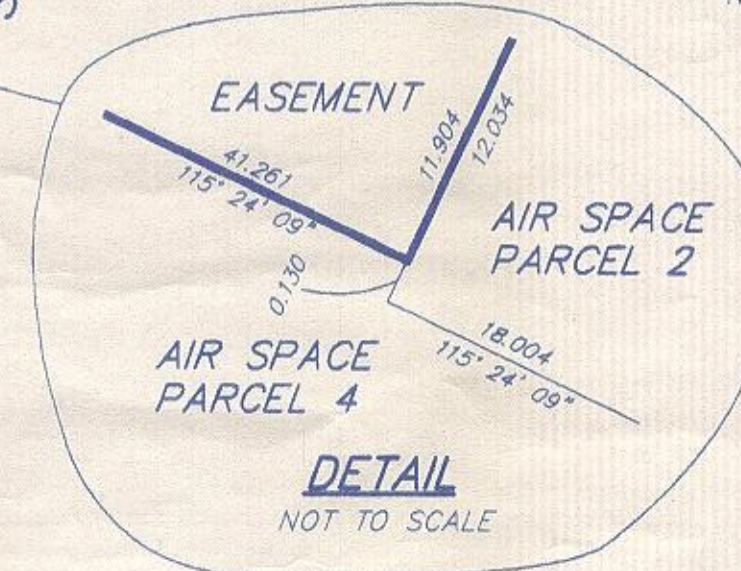

DETAIL
NOT TO SCALE

McElhanney
McElhanney Associates
Land Surveying Ltd.
Prince George, B.C.

Ph: (250) 561-2229 Fax: 563-1941