


Deposited and registered in the Land Title Office at
 New Westminster this 24 day of OCT. 2007

Deputy *J. MacDonald*
 REGISTRAR
 BB563441-454

BARELAND STRATA SUBDIVISION OF
 LOT A, DISTRICT LOT 905,
 CARIBOO DISTRICT, PLAN BCP32383
 B.C.G.S. 93G.087

Scale: 1 : 500 (Distances are in metres)

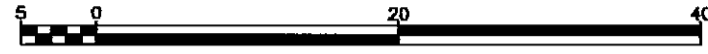


Grid bearings are derived from observations between
 control monuments 86H1832 and 86H1829, integrated
 survey area number 39, City of Prince George, B.C.
 NAD83(CSRS)

Note: This plan shows ground level measured
 distances. Prior to computation of U.T.M.
 co-ordinates multiply by the combined
 factor 0.999504

- LEGEND**
- Standard Iron Post Found
 - Standard Iron Post Placed
 - ⊙ Control Monument Found
 - SL Denotes Strata Lot

This plan lies within the City of Prince George

Civic Address
 4272 Davis Road
 Prince George, BC
 V2N

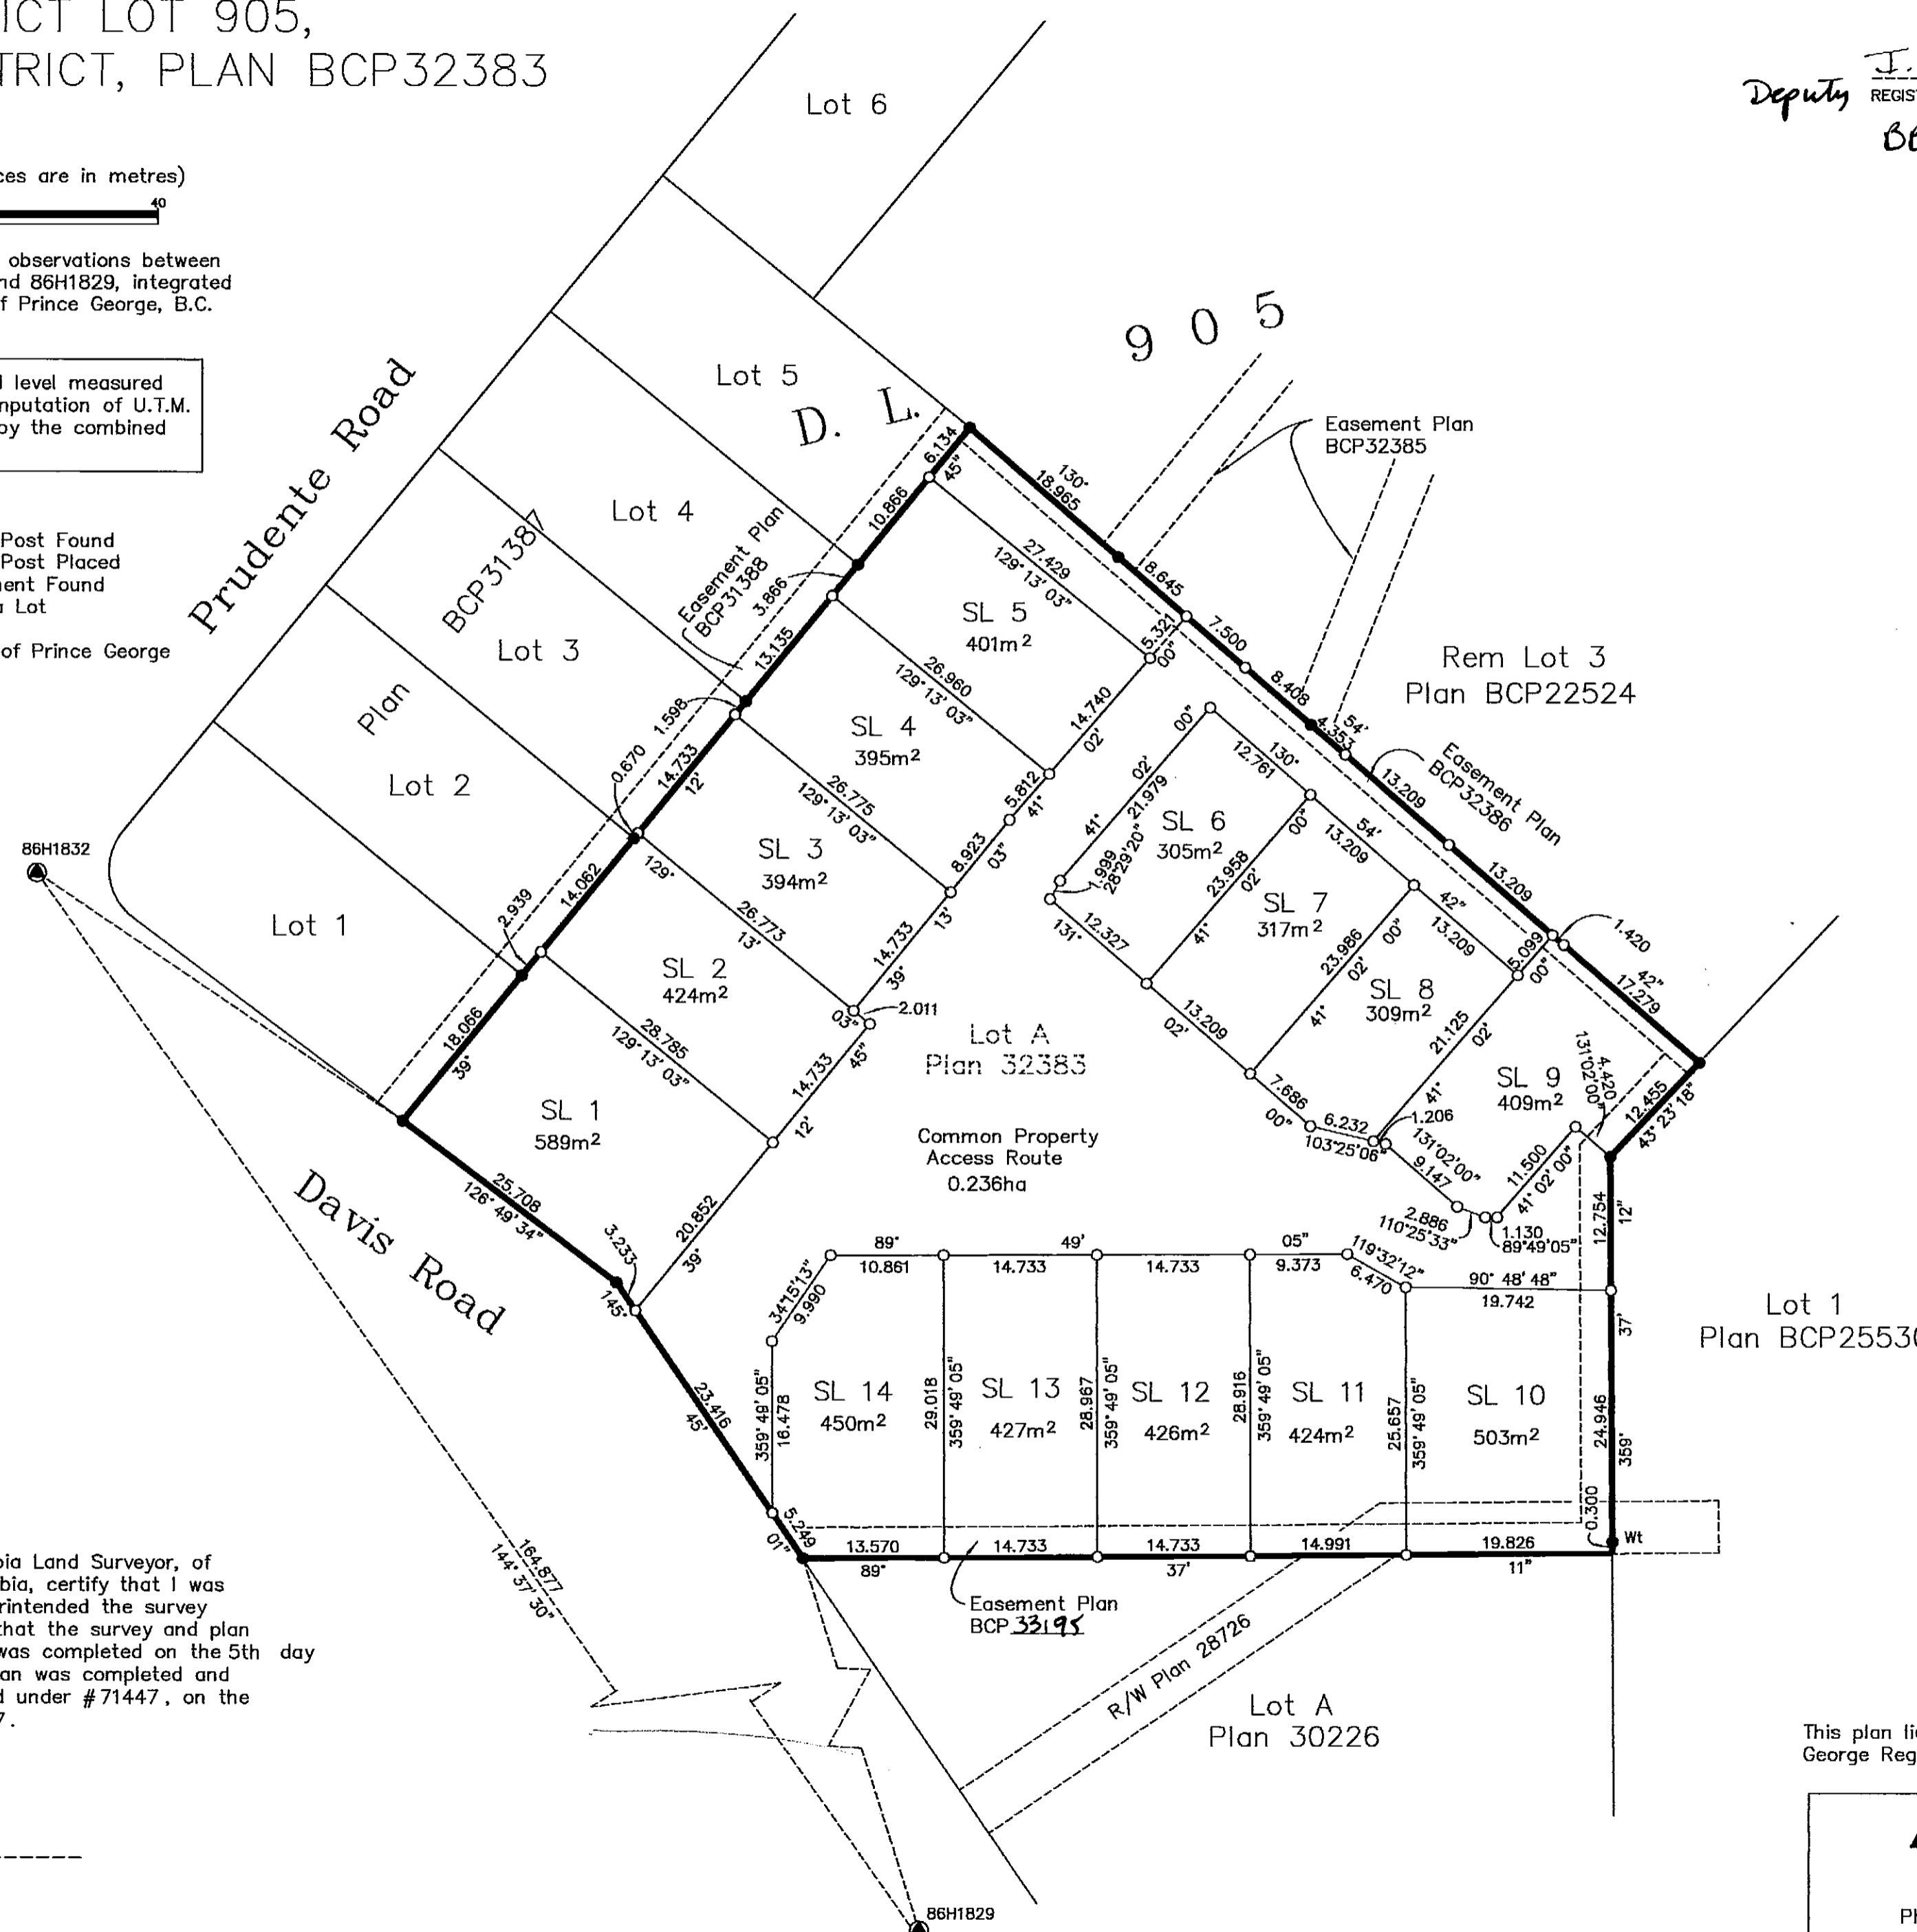

I, Dale Keown, a British Columbia Land Surveyor, of
 Prince George, in British Columbia, certify that I was
 present at and personally superintended the survey
 represented by this plan, and that the survey and plan
 are correct. The field survey was completed on the 5th day
 of October, 2007. The plan was completed and
 checked, and the checklist filed under #71447, on the
 5th day of October, 2007.

Dale Keown
 Dale Keown, B.C.L.S.

This plan lies within the Fraser-Fort
 George Regional District.

McElhanney
 McElhanney Associates
 Land Surveying Ltd.
 Prince George, B.C.
 Ph: (250) 561-2229 Fax: 563-1941

F.B.-	D.L.- 905	File No. - 5537-0
-------	-----------	-------------------

BARELAND STRATA SUBDIVISION OF
LOT A, DISTRICT LOT 905,
CARIBOO DISTRICT, PLAN BCP32383
B.C.G.S. 93G.087

Scale: 1 : 500 (Distances are in metres)



Owner:
Toor Enterprises Ltd.

[Signature]
Authorized Signatory
PRITPAUL TOOR
Print Name

Authorized Signatory

Print Name

[Signature]
Witness to both
WALTER BABICZ
Print Name
1000 - 299 VICTORIA ST.
Address
PRINCE GEORGE, B.C. V2L 5B8
Postal Code
SOLICITOR
Occupation

Owner: Mortgage
Tarsem Johal

[Signature]
Authorized Signatory
TARSEM JOHAL
Print Name

Authorized Signatory

Print Name

[Signature]
Witness to both
SARB JIT JOHAL
Print Name
320 MULLETT CRES
Address
PRINCE GEORGE B.C. V2M-6K2
Postal Code
HOUSE WIFE
Occupation

Approved as a bare land strata under the
STRATA PROPERTY ACT.
This 19 day of October, 2007

This 5th day of October, 2007

[Signature]
Dale Keown, B.C.L.S.

[Signature]
Approving Officer for the City of Prince George.