


EPP11546

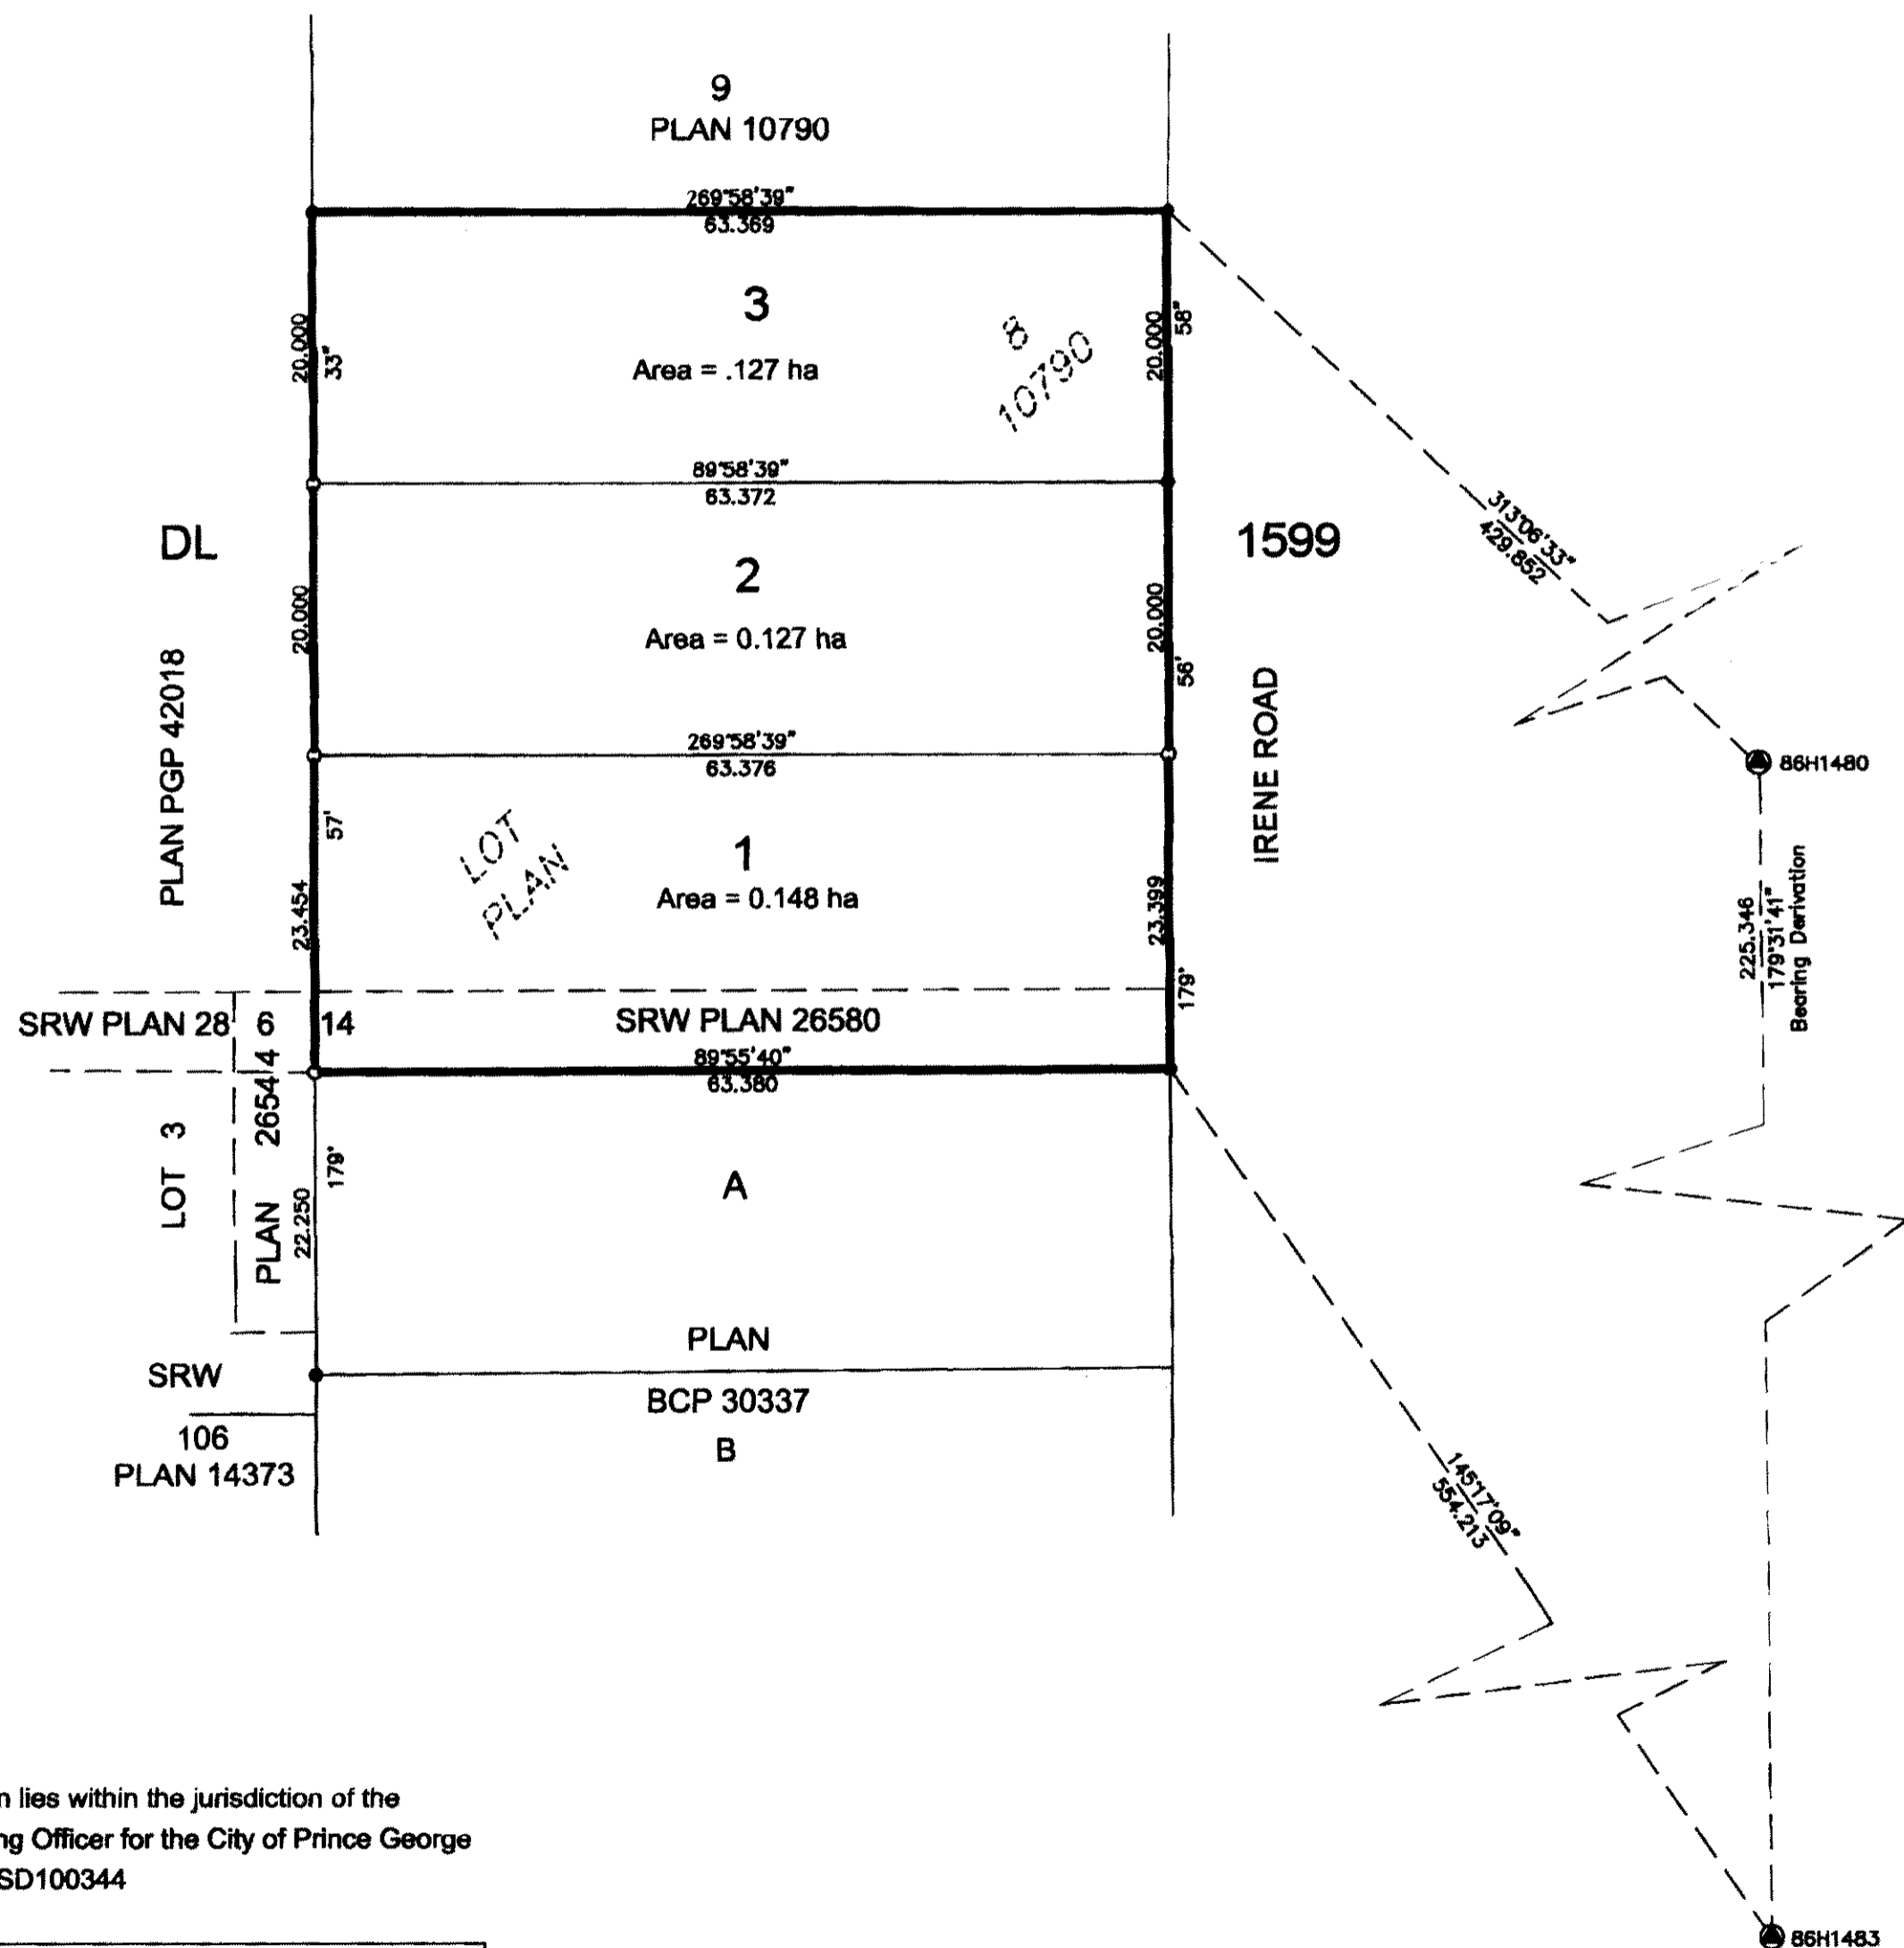

**SUBDIVISION PLAN OF  
LOT 8, DL 1599, CARIBOO  
DISTRICT, PLAN 10790**

BCGS 93G.086



All distances are in metres

The intended plot size of this plan is 560 mm in width by 432mm in height when plotted at scale 1:500 (use C size sheet)

Grid bearings are derived from observations

**LEGEND**

This plan shows ground-level measured distances between control monuments 86H1480 and 86H1483 Integrated Survey Area Number 39, City of Prince George, NAD 83(CSRS)

Prior to computation of UTM coordinates multiply by combined factor of 0.9994871

- Standard Iron Post Placed
- Standard Iron Post Found
- Control Monument

This plan lies within the Regional District of Fraser-Fort George

The field survey represented by this plan was completed by Richard E. Gook, BCLS on the 16th day of February, 2011

This plan lies within the jurisdiction of the Approving Officer for the City of Prince George File No.SD100344

**R.E. GOOK & ASSOCIATES**  
**B.C. & CANADA LAND SURVEYORS**  
 886 VANCOUVER STREET  
 PRINCE GEORGE, B.C. V2L 2P5  
 PHONE: 250-564-4242  
 FAX: 250-564-5343  
 FILE: 11-0670PG  
 regook@northernsurveys.com