

REFERENCE PLAN OF CONSOLIDATION OF ASSIGNED LOT D (58835M), LOT 1 AND LOT 2, ALL WITHIN BLOCK 320, DISTRICT LOT 343, CARIBOO DISTRICT, PLAN 1268

PLAN EPP116994

PURSUANT TO SECTION 100(1)(b) OF THE LAND TITLE ACT.

THIS PLAN LIES WITHIN INTEGRATED SURVEY AREA
No. 39 PRINCE GEORGE, BC, NAD83 (CSRS) 4.0.0.BC.1

BCGS 93G.097



THE INTENDED PLOT SIZE OF THIS PLAN IS 432mm IN WIDTH BY 560mm IN HEIGHT (C SIZE) WHEN PLOTTED AT A SCALE OF 1:500.

ALL DISTANCES ARE IN METRES AND DECIMALS THEREOF.


GRID BEARINGS ARE DERIVED FROM OBSERVATIONS BETWEEN GEODETIC CONTROL MONUMENTS 85H1116 AND 85H1124.

THE UTM COORDINATES AND ESTIMATED ABSOLUTE ACCURACY ACHIEVED HAVE BEEN DERIVED FROM MASCOT PUBLISHED COORDINATES AND STANDARD DEVIATIONS FOR GEODETIC CONTROL MONUMENT 85H1116.

THIS PLAN SHOWS HORIZONTAL GROUND-LEVEL DISTANCES UNLESS OTHERWISE SPECIFIED. TO COMPUTE GRID DISTANCES, MULTIPLY GROUND-LEVEL DISTANCES BY THE AVERAGE COMBINED FACTOR OF 0.9995157 WHICH HAS BEEN DERIVED FROM GEODETIC CONTROL MONUMENT 85H1116.

LEGEND

SYMBOLS	DESCRIPTION
	FOUND CONTROL MONUMENT
	FOUND STANDARD IRON POST
EAA	ESTIMATED ABSOLUTE ACCURACY
OU	ORIGIN UNKNOWN

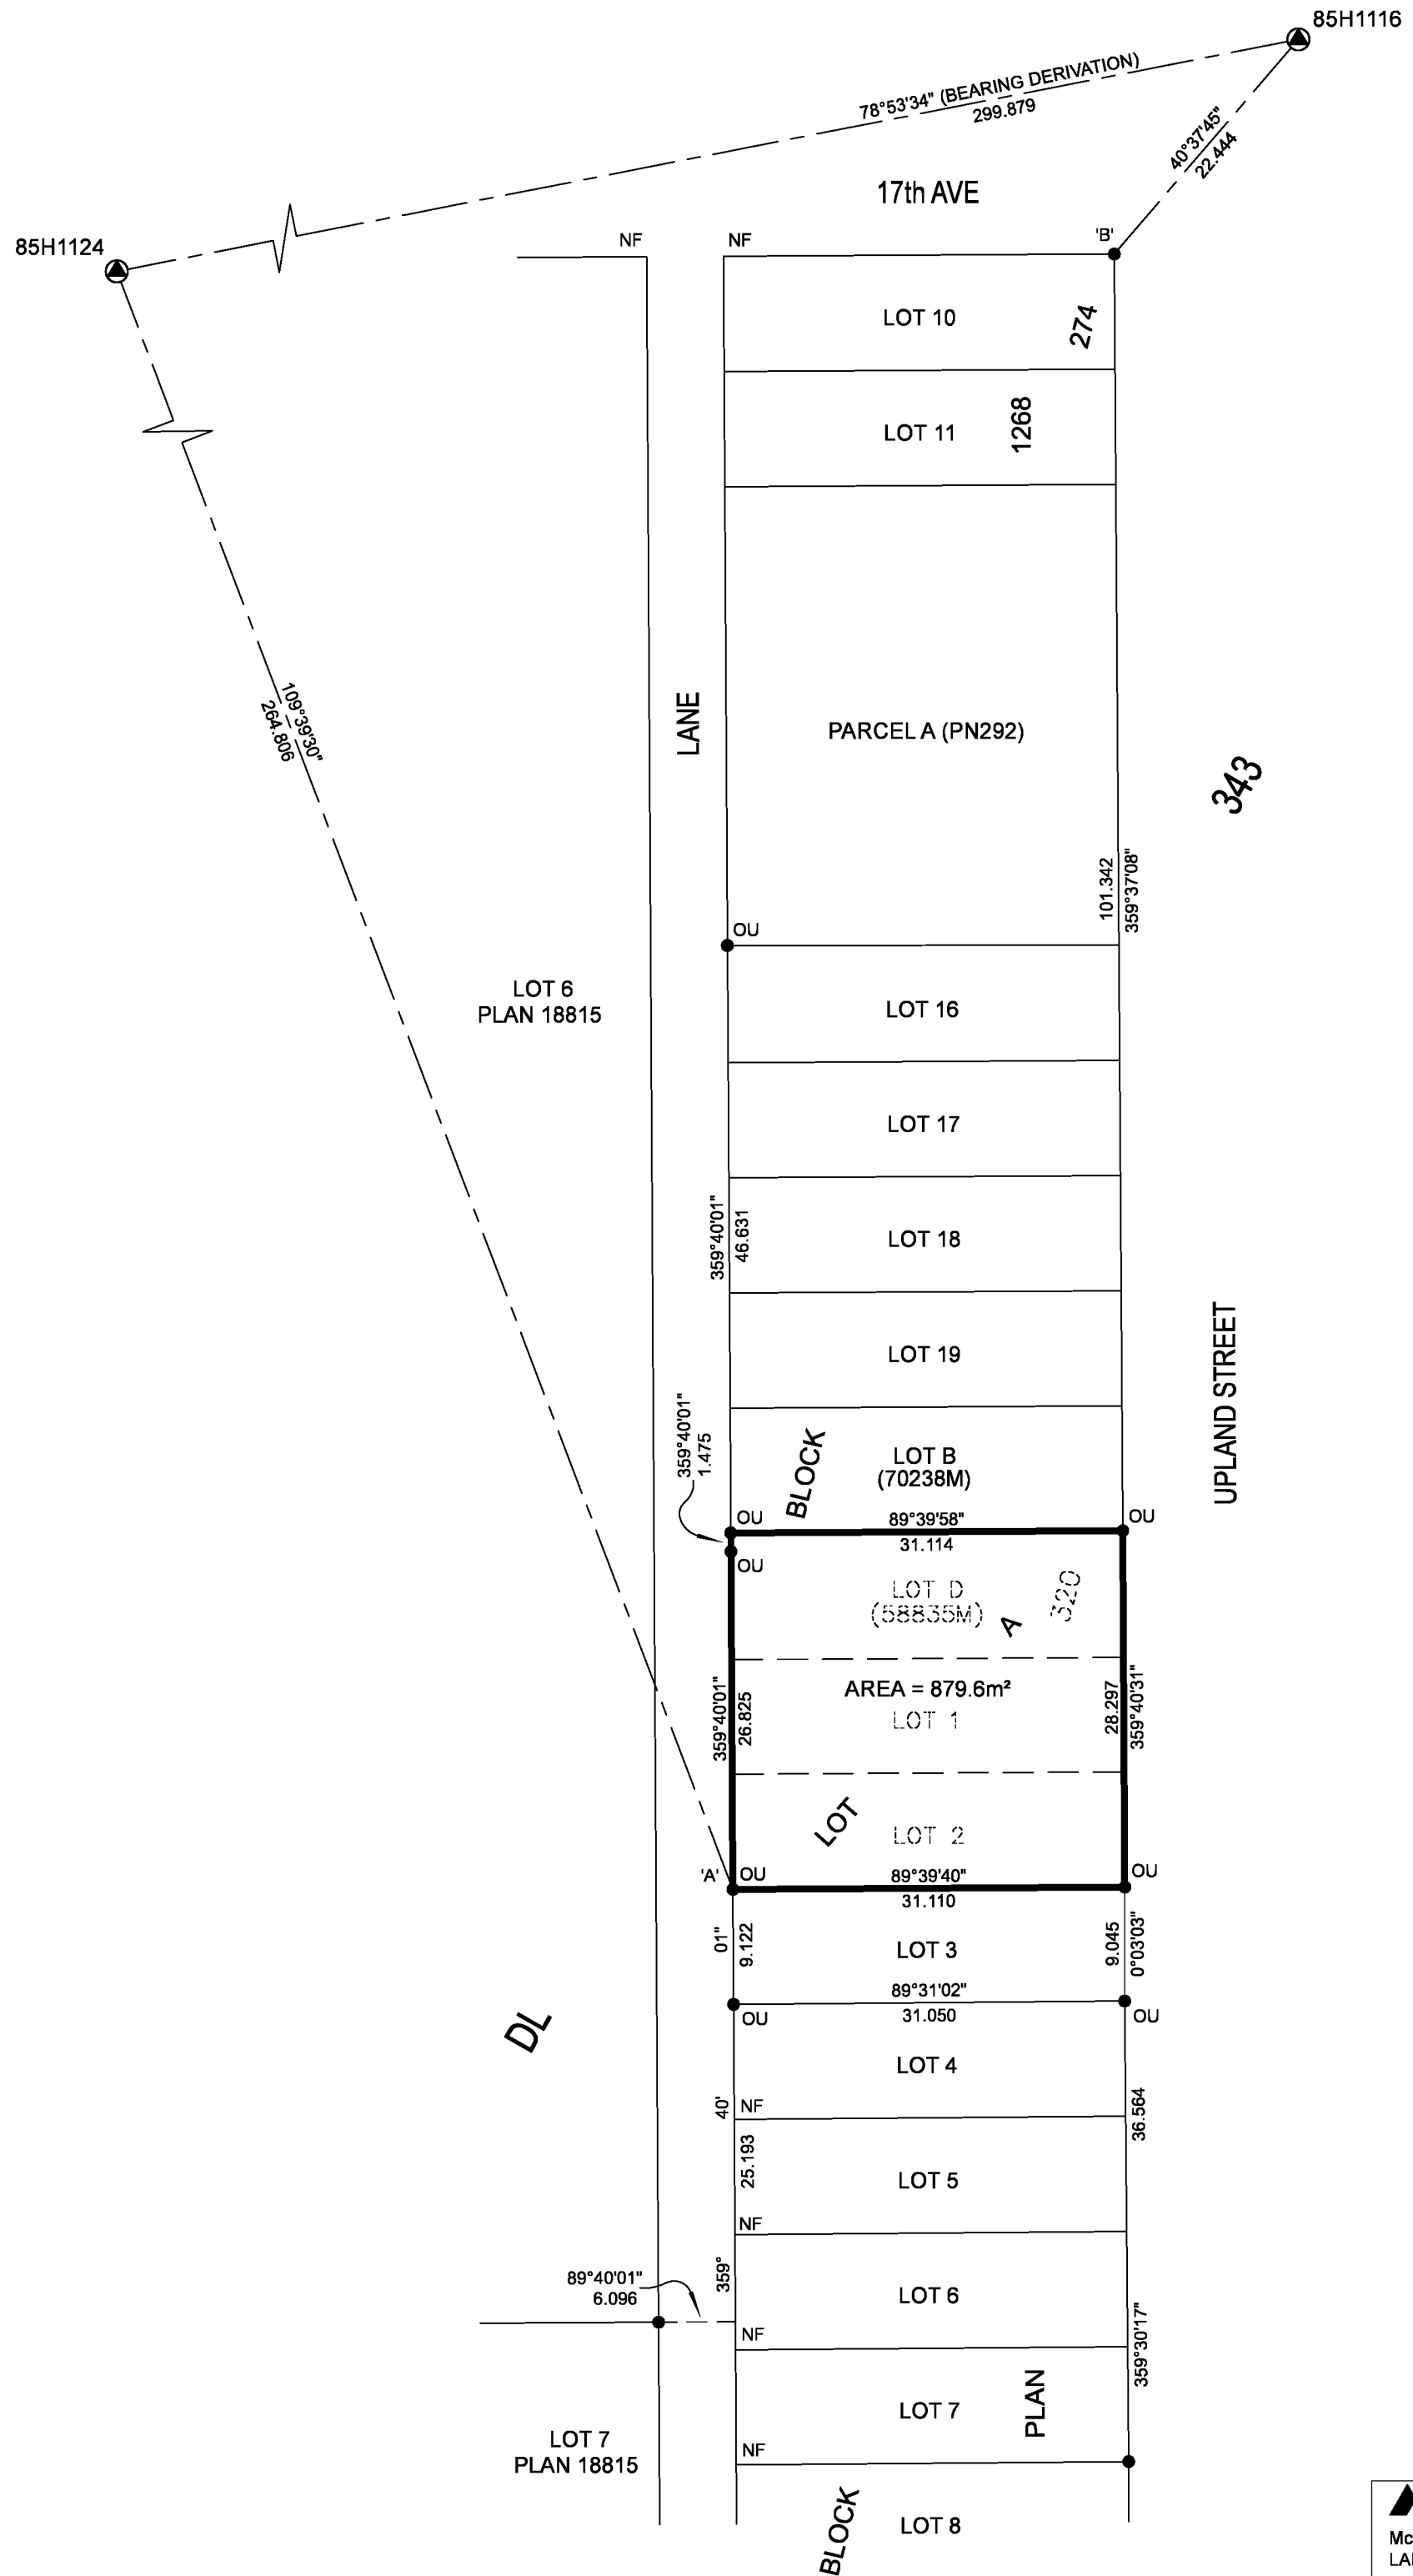

GEOREFERENCING POSITIONS UTM COORDINATES, ZONE 10, NAD 83 (CSRS), 4.0.0.BC.1			
STATION	NORTHING	EASTING	EAA
Fd IP 'A'	5973220.50	515686.44	0.09
Fd IP 'B'	5973350.26	515716.70	0.09

THE FIELD SURVEY REPRESENTED BY THIS PLAN WAS COMPLETED
ON THE 22nd DAY OF NOVEMBER, 2021
SHAUNA C. GOERTZEN, BCLS 798

THIS PLAN LIES WITHIN THE REGIONAL DISTRICT OF FRASER-FORT GEORGE.

McElhanney
McELHANNEY ASSOCIATES
LAND SURVEYING LTD.
Suite 12
556 North Nechako Road
Prince George BC
Canada V2K 1A1
Tel 250 561 2229

File No. 2341-6842-CON