

EPP12891

EXPLANATORY PLAN OF EASEMENT
OVER PART OF LOTS 1, 2 AND 3, DISTRICT
LOT 1599, CARIBOO DISTRICT, PLAN
EPP11546, AND PART OF LOT 9, DISTRICT
LOT 1599, CARIBOO DISTRICT,
PLAN 10790

BCGS 93G.086

Pursuant to Section 99(1)(e) of the Land Title Act



All distances are in metres


The intended plot size of this plan is 560 mm in width
by 432mm in height when plotted at scale 1:500
(use C size sheet)

Bearings are astronomic derived from Land Title Office Records

This plan lies within the Fraser-Fort George Regional District

This plan is based on the following Land Title
and Survey Authority of BC records: Plan EPP11546

Donald L. Kral, BCLS

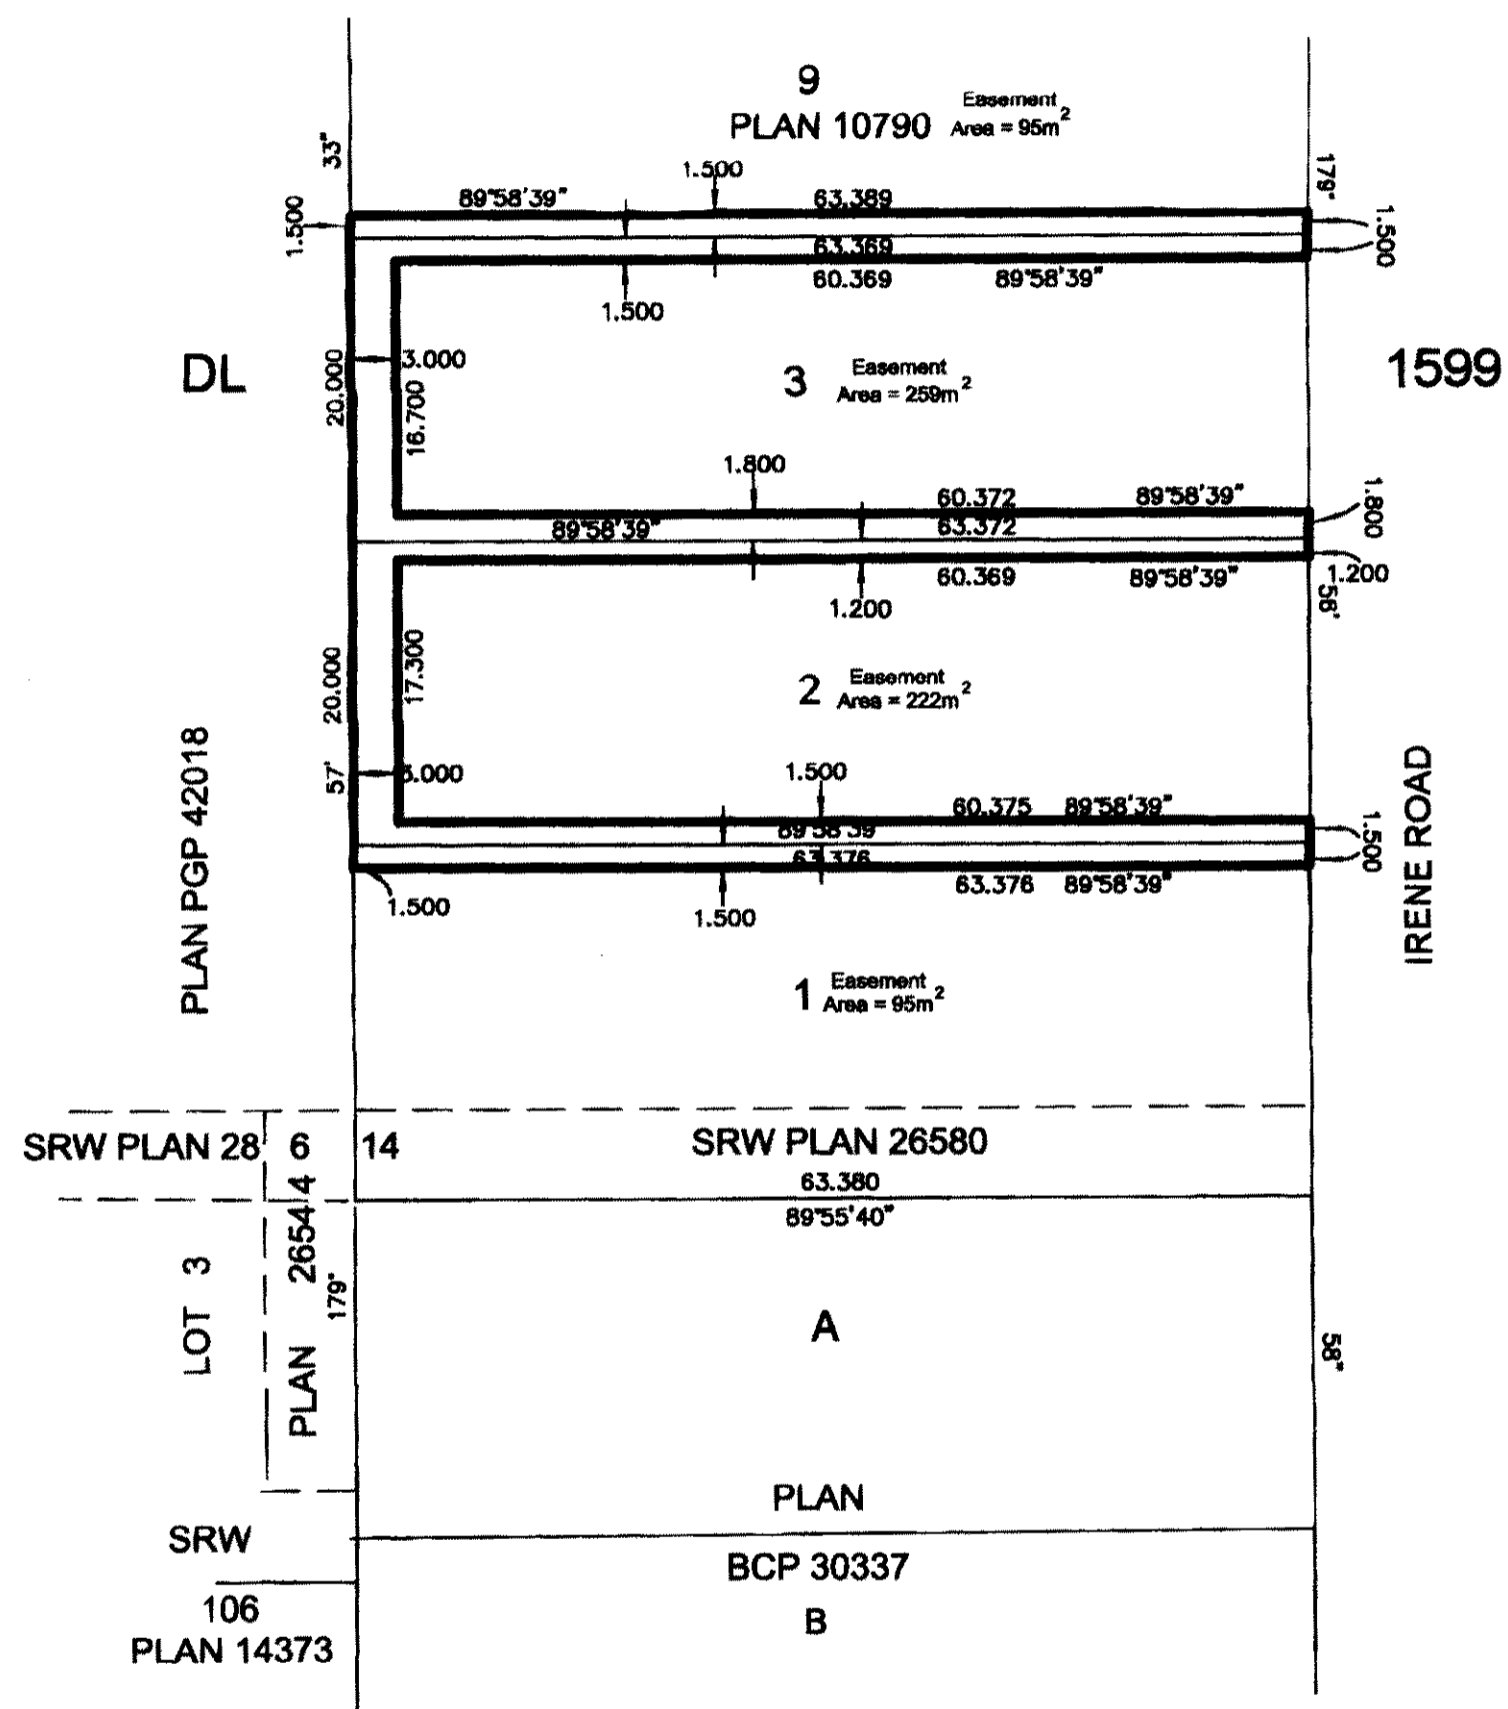

R.E. GOOK & ASSOCIATES
B.C. & CANADA LAND SURVEYORS
886 VANCOUVER STREET
PRINCE GEORGE, B.C. V2L 2P5
PHONE: 250-564-4242
FAX: 250-564-5343
FILE: 11-0670-1PG
regook@northernsurveys.com