



PLAN EPP14383  
Pursuant to Section 99 of the Land Title Act

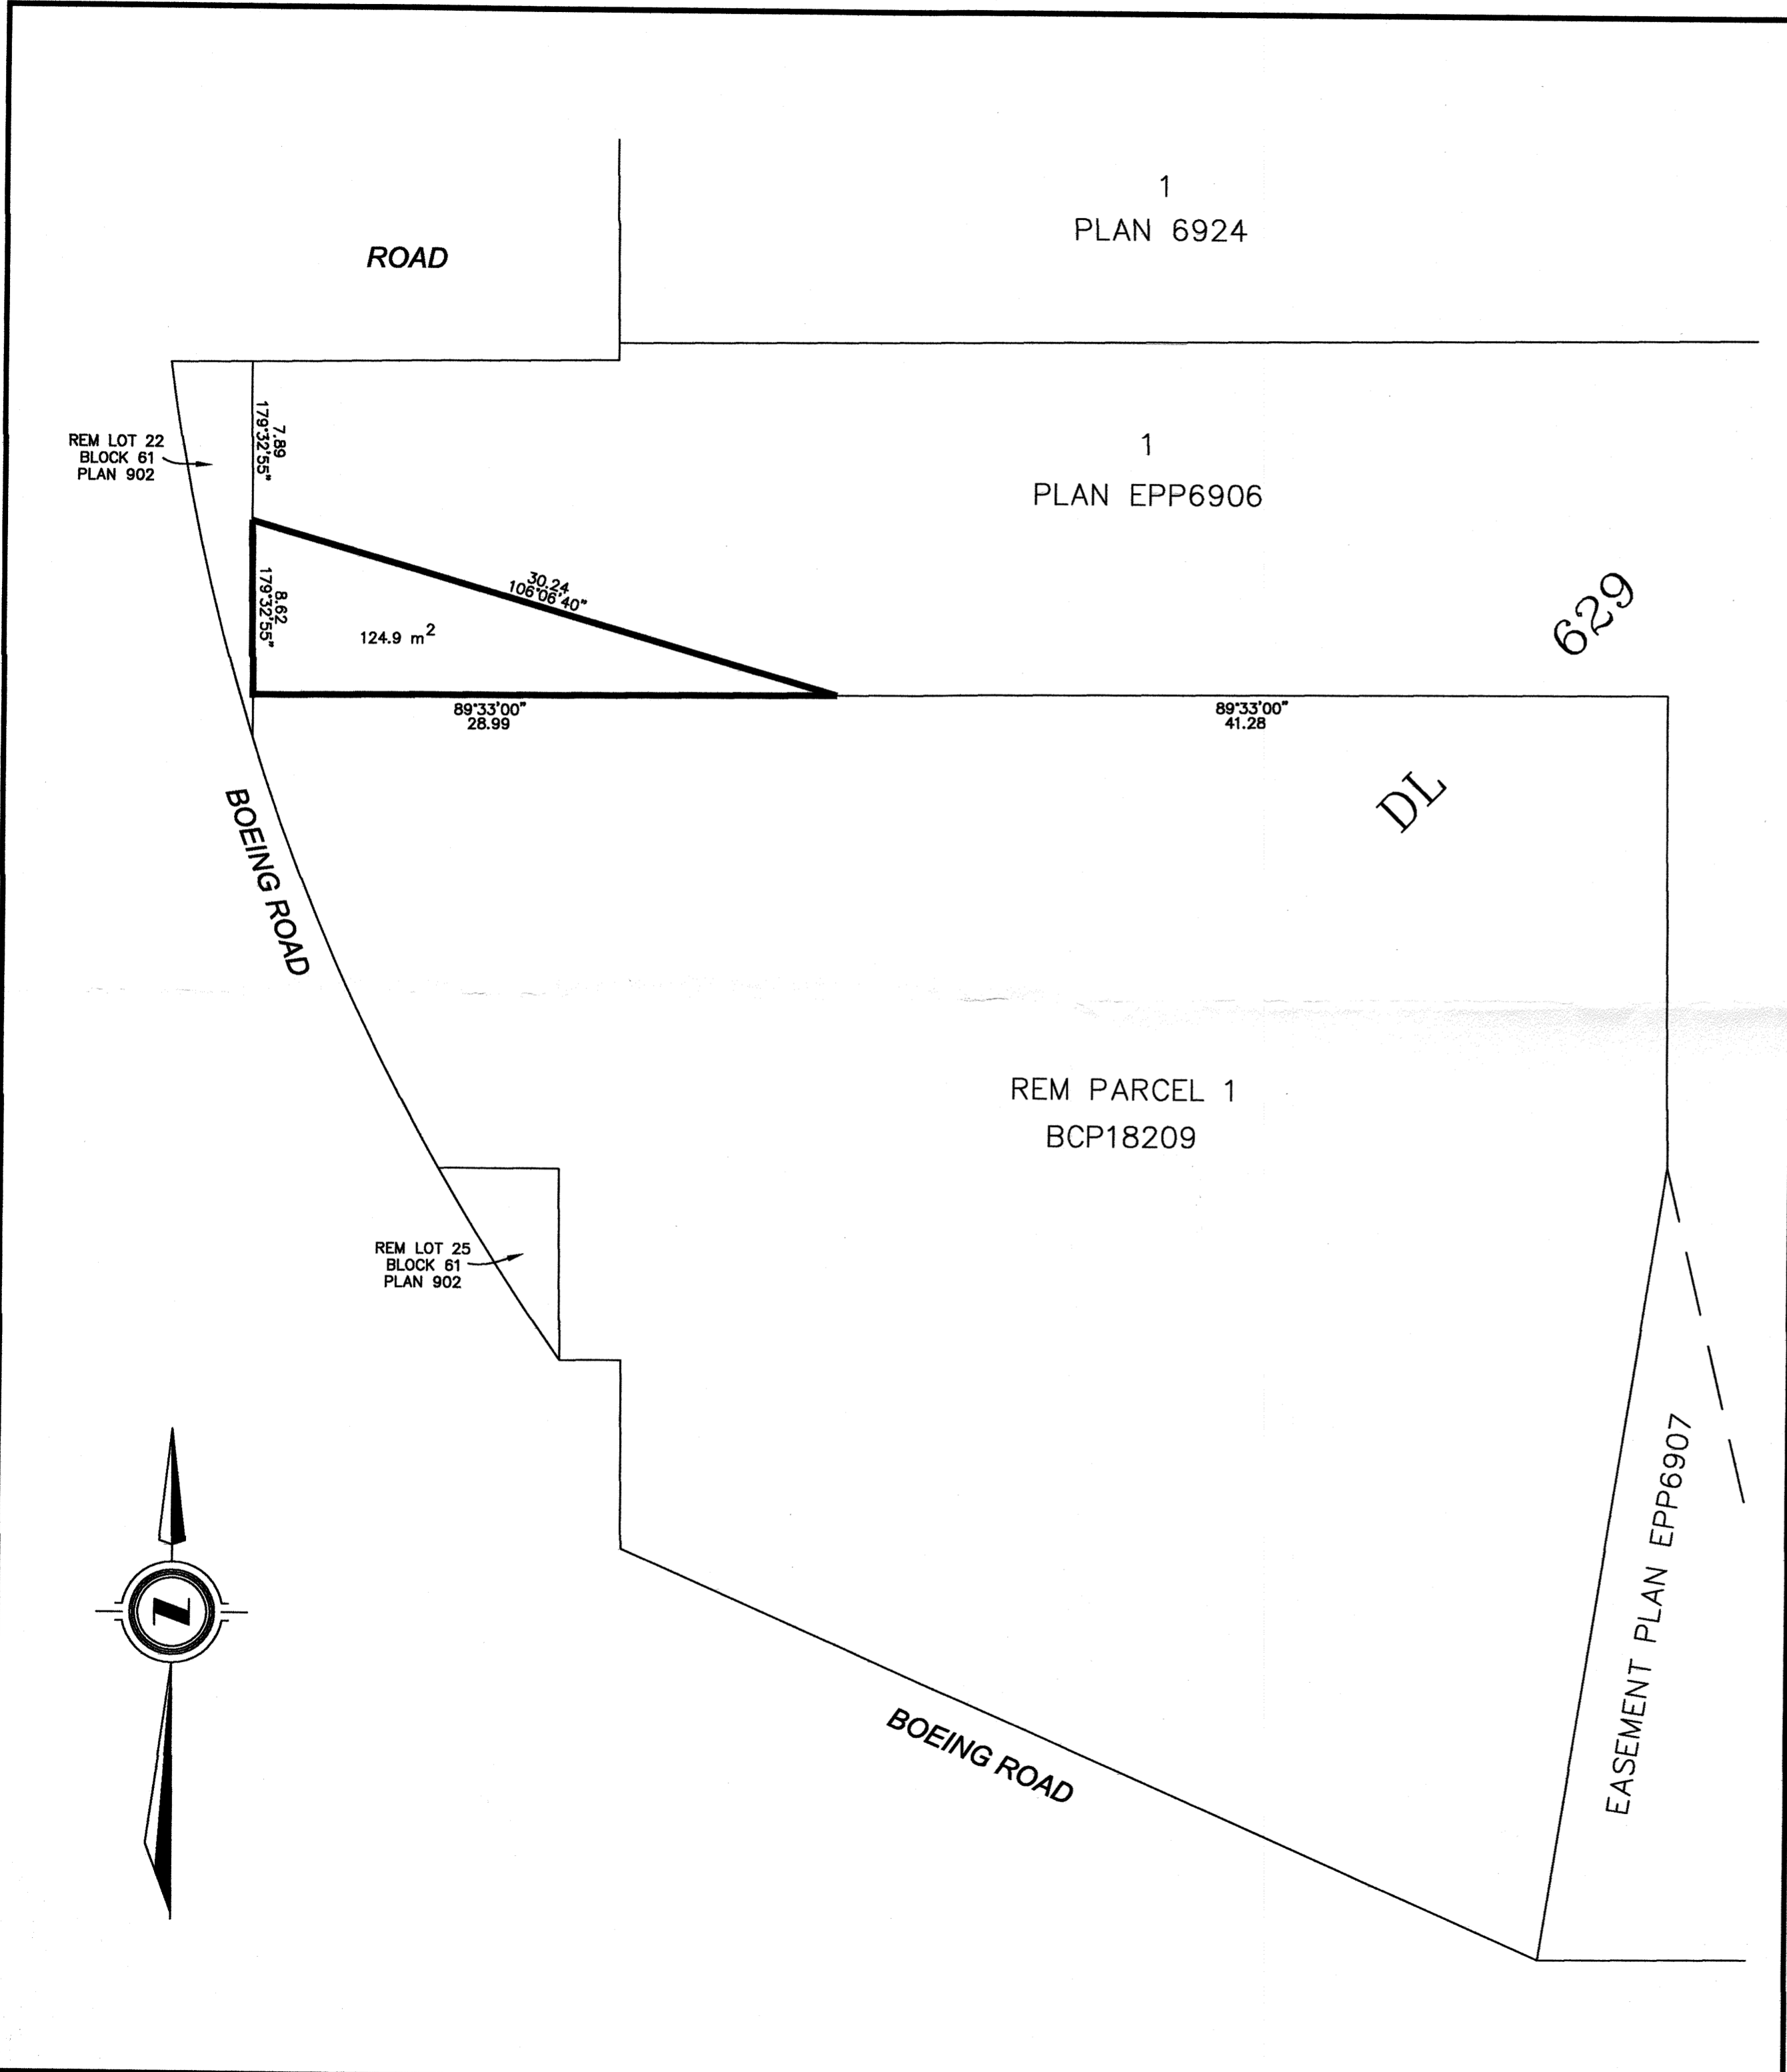

**EXPLANATORY PLAN**  
TO ACCOMPANY EASEMENT  
OVER PART OF LOT 1 DISTRICT  
LOT 629 CARIBOO DISTRICT  
PLAN EPP6906  
BCGS 93G.097

GRAPHIC SCALE

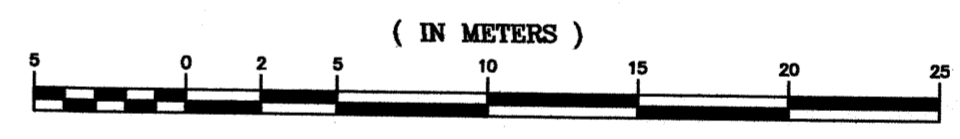

1 : 250

The intended plot size of this plan is 560 mm in width by 432 mm in height (C size) when plotted at a scale of 1:250.  
Distances are horizontal ground level distances in metres and decimals thereof unless otherwise denoted.

**LEGEND:** Bearings are UTM Grid, derived from Plan EPP6906  
Integrated Survey Area Number 39, City of Prince George,  
NADB3(CSRS)


BOOK OF REFERENCE

PARCEL	AREA
LOT 1 DISTRICT LOT 629 CARIBOO DISTRICT PLAN EPP6906	124.9 m <sup>2</sup>

THIS PLAN LIES WITHIN THE REGIONAL DISTRICT OF FRASER FORT-GEORGE

This plan is based on the following Land Title and Survey Authority of BC records: EPP6906

The field survey represented by this plan was completed by W.D. McIntosh, BCLS on the 13th day of January, 2012.

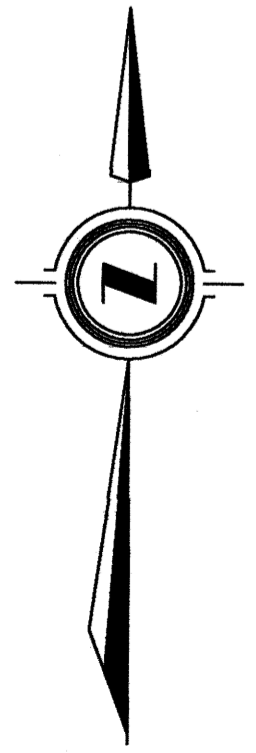

4252.dwg  
FB 357

January 31, 2012  
W.D. McIntosh  
Land Surveying Ltd.  
Box 1250  
186 Health Centre Rd  
Vanderhoof, B.C. V0J 3A0

ORIGINAL