

PLAN EPP21780

EXPLANATORY PLAN OF EASEMENT FOR ENCROACHMENT WITHIN LOT 7, DL 2424, CARIBOO DISTRICT, PLAN 10807.

BCGS 93J.006

PURSUANT TO SECTION 99(1)(e) OF THE
LAND TITLE ACT.



THE INTENDED PLOT SIZE OF THIS PLAN IS 432mm IN WIDTH BY
280mm IN HEIGHT (B SIZE) WHEN PLOTTED AT A SCALE OF 1:500



ALL DISTANCES ARE HORIZONTAL GROUND-LEVEL AND ARE SHOWN
IN METRES AND DECIMALS THEREOF, UNLESS OTHERWISE INDICATED.

LEGEND

BEARINGS ARE ASTRONOMIC AND ARE DERIVED
FROM PLAN 10807.

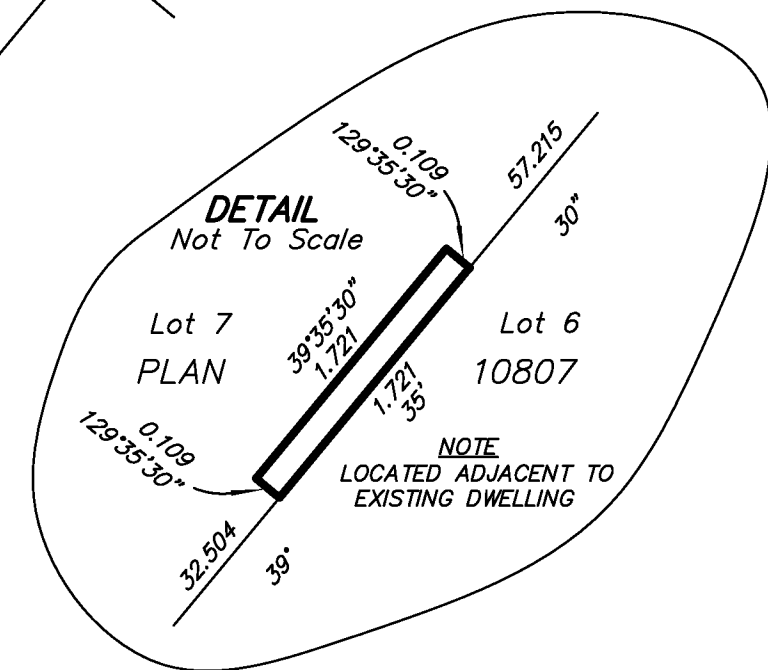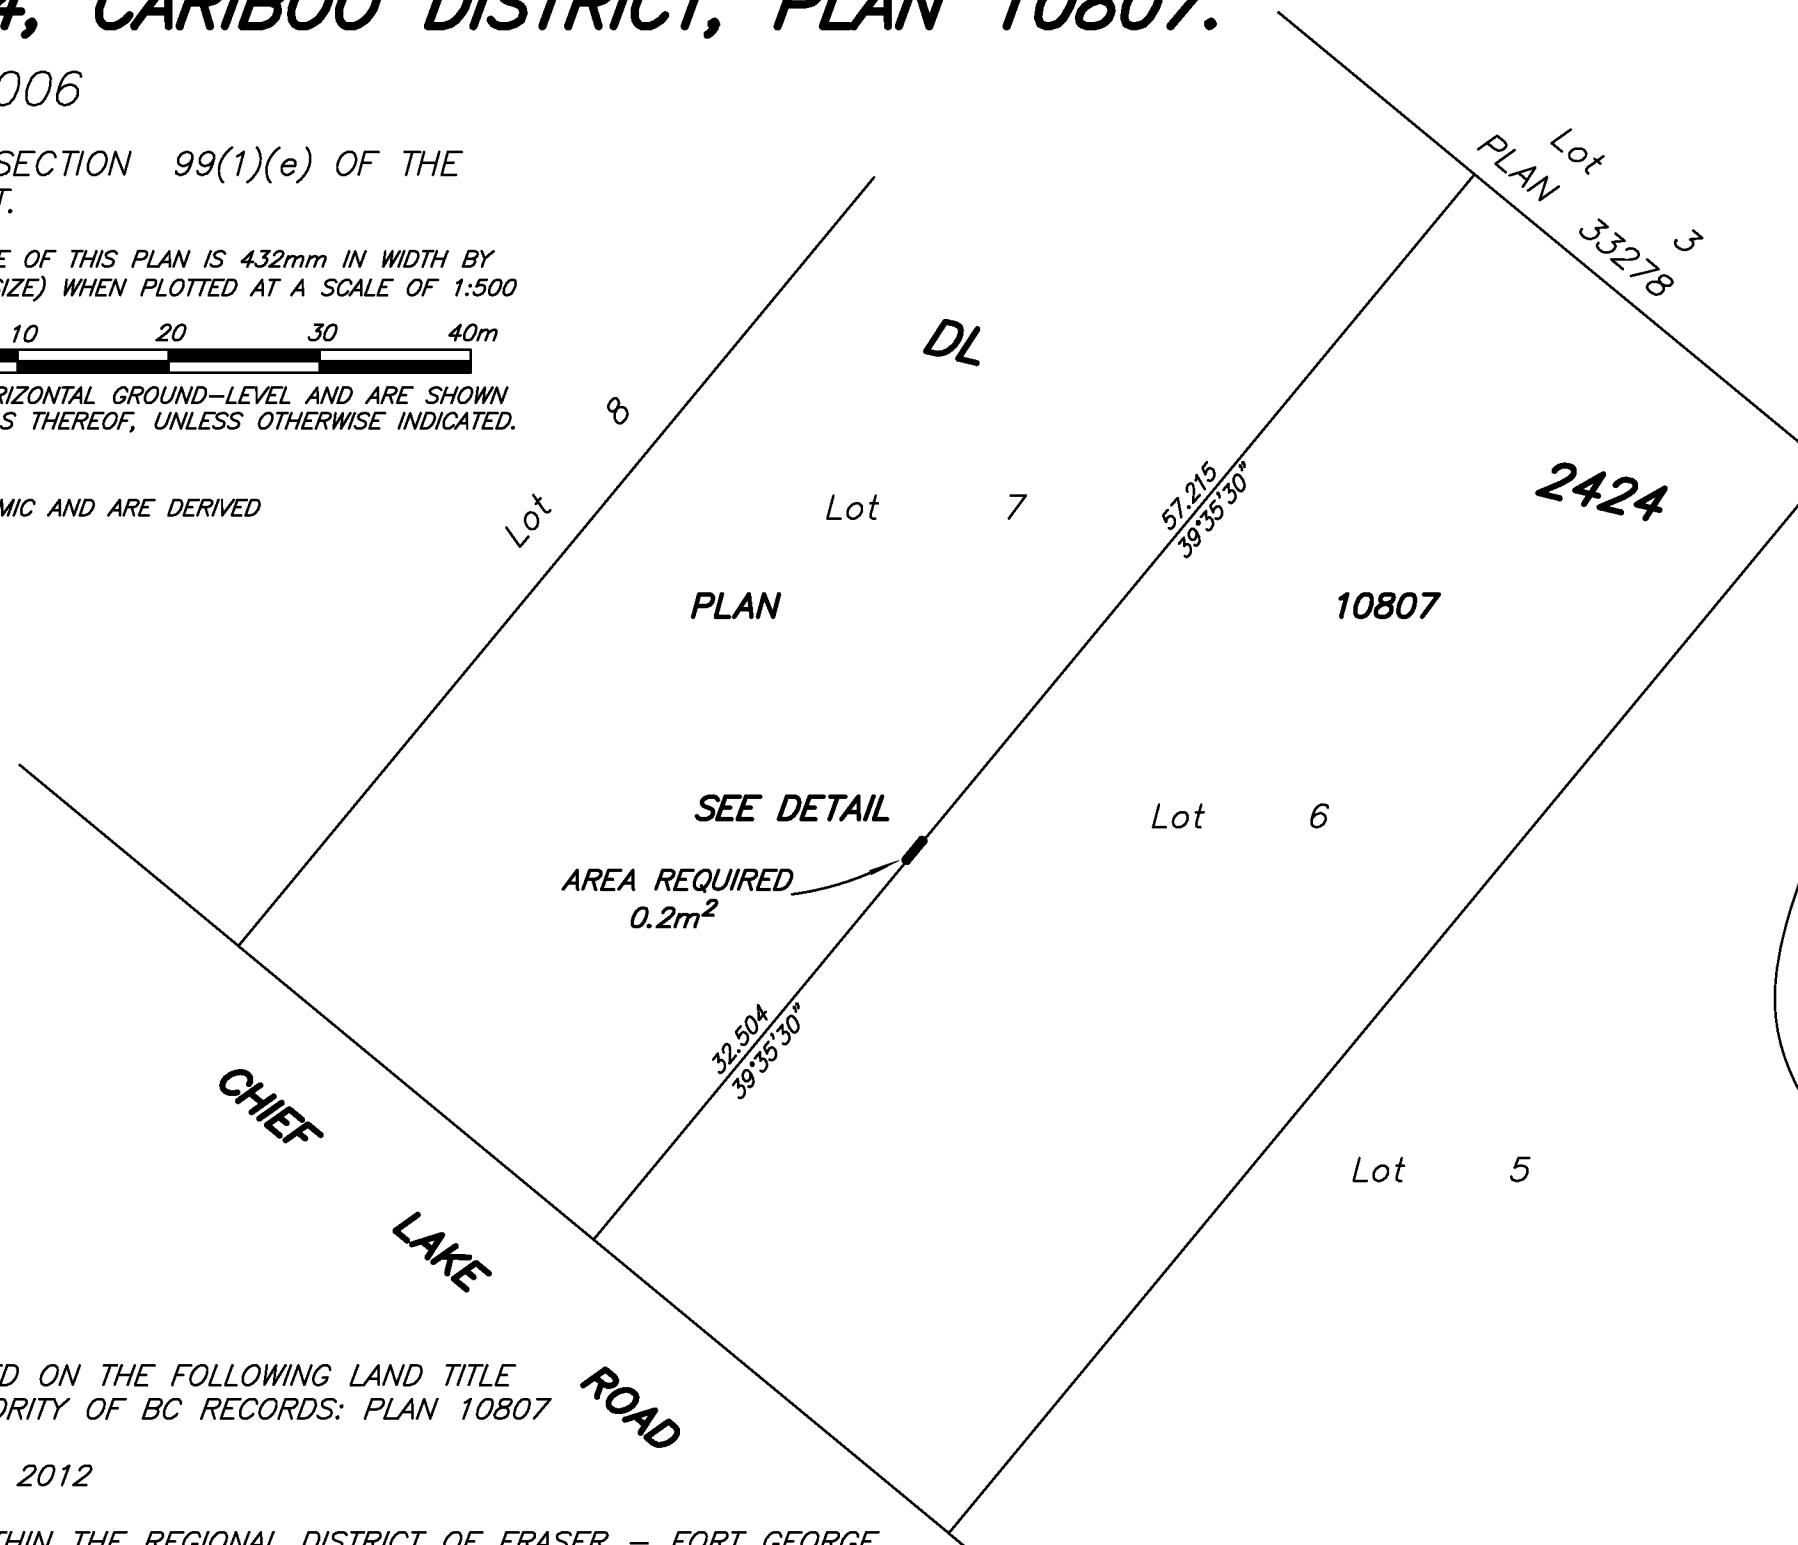

McElhanney
McElhanney Associates
Land Surveying Ltd.
Prince George, B.C.

E-mail: pgmals@mcelhanney.com
Ph: (250) 561-2229 Fax: (250) 563-1941

DL- 2424 File No. - 6012-96-E

June 22, 2012

THIS PLAN IS BASED ON THE FOLLOWING LAND TITLE
AND SURVEY AUTHORITY OF BC RECORDS: PLAN 10807
DALE KEOWN, BCLS
25th DAY OF JULY, 2012

THIS PLAN LIES WITHIN THE REGIONAL DISTRICT OF FRASER - FORT GEORGE.