


SUBDIVISION PLAN OF PART OF LOT 1,
DISTRICT LOT 1600, CARIBOO DISTRICT,
PLAN 8965

ACCESS TO LOT A BY EASEMENT ONLY

BCGS 93G . 086

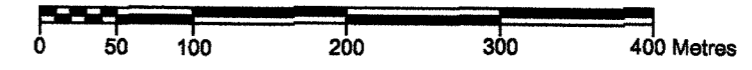

THE INTENDED PLOT SIZE OF THIS PLAN IS 560mm IN WIDTH
BY 432mm IN HEIGHT ('C' SIZE) WHEN PLOTTED AT A SCALE OF 1:5000

LEGEND:

ALL DIMENSIONS ARE IN METRES AND DECIMALS THEREOF.


- STANDARD IRON POST FOUND
- STANDARD IRON POST PLACED
- ⊙ INTEGRATED SURVEY AREA CONTROL MONUMENT FOUND

GRID BEARINGS ARE DERIVED FROM OBSERVATIONS BETWEEN
CONTROL MONUMENTS 85H1817 AND 85H1832, INTEGRATED SURVEY AREA No. 39,
CITY OF PRINCE GEORGE, NAD83 CSRS.

THIS PLAN SHOWS GROUND LEVEL MEASURED DISTANCES, PRIOR TO COMPUTATION
OF UTM COORDINATES MULTIPLY BY COMBINED FACTOR OF 0.999483.


THIS PLAN LIES WITHIN THE REGIONAL DISTRICT OF FRASER-FORT GEORGE

THE FIELD SURVEY REPRESENTED BY THIS PLAN
WAS COMPLETED ON THE 10th DAY OF OCTOBER, 2012.
RICHARD E. GOOK, BCLS.

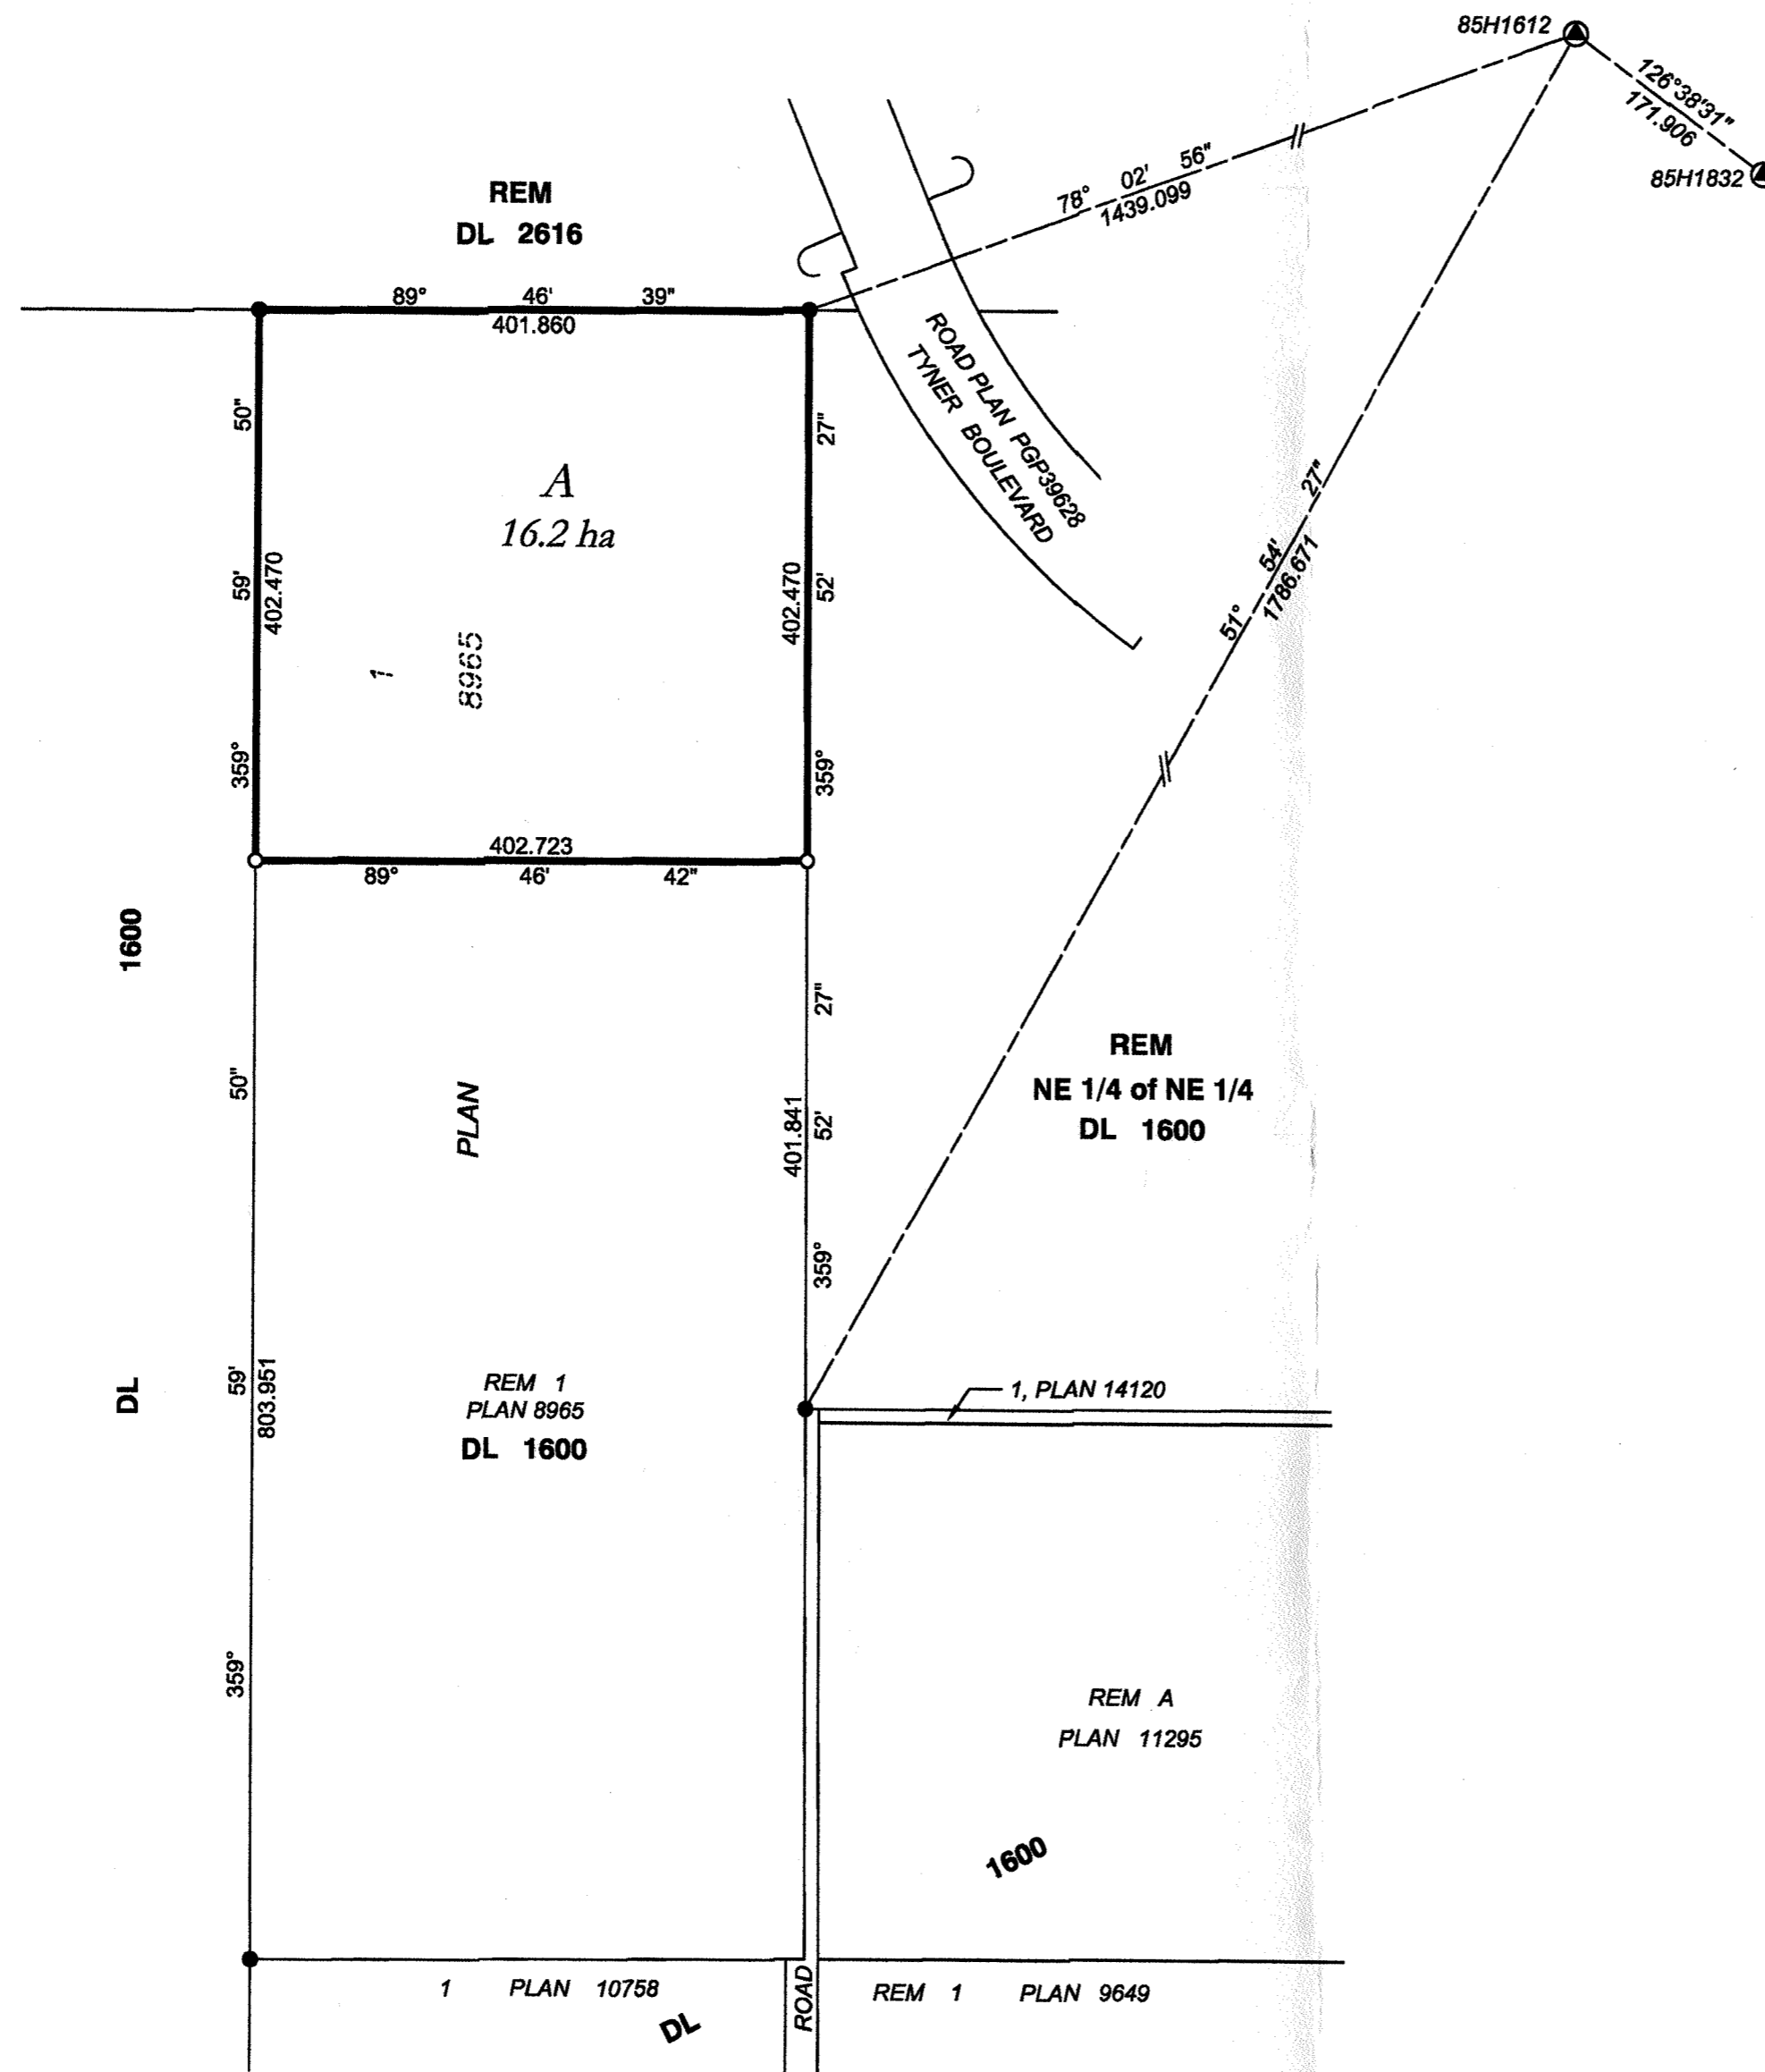

CHECKLIST # 142019

CHECKLIST DATE: October 23, 2012.

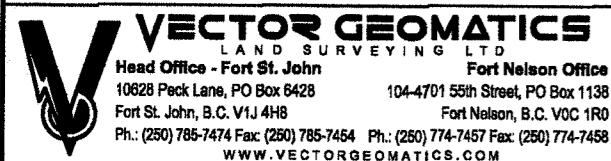

DRAWING No.: 12-06298SUB
DATE : October 22, 2012.