



PLAN EPP30156

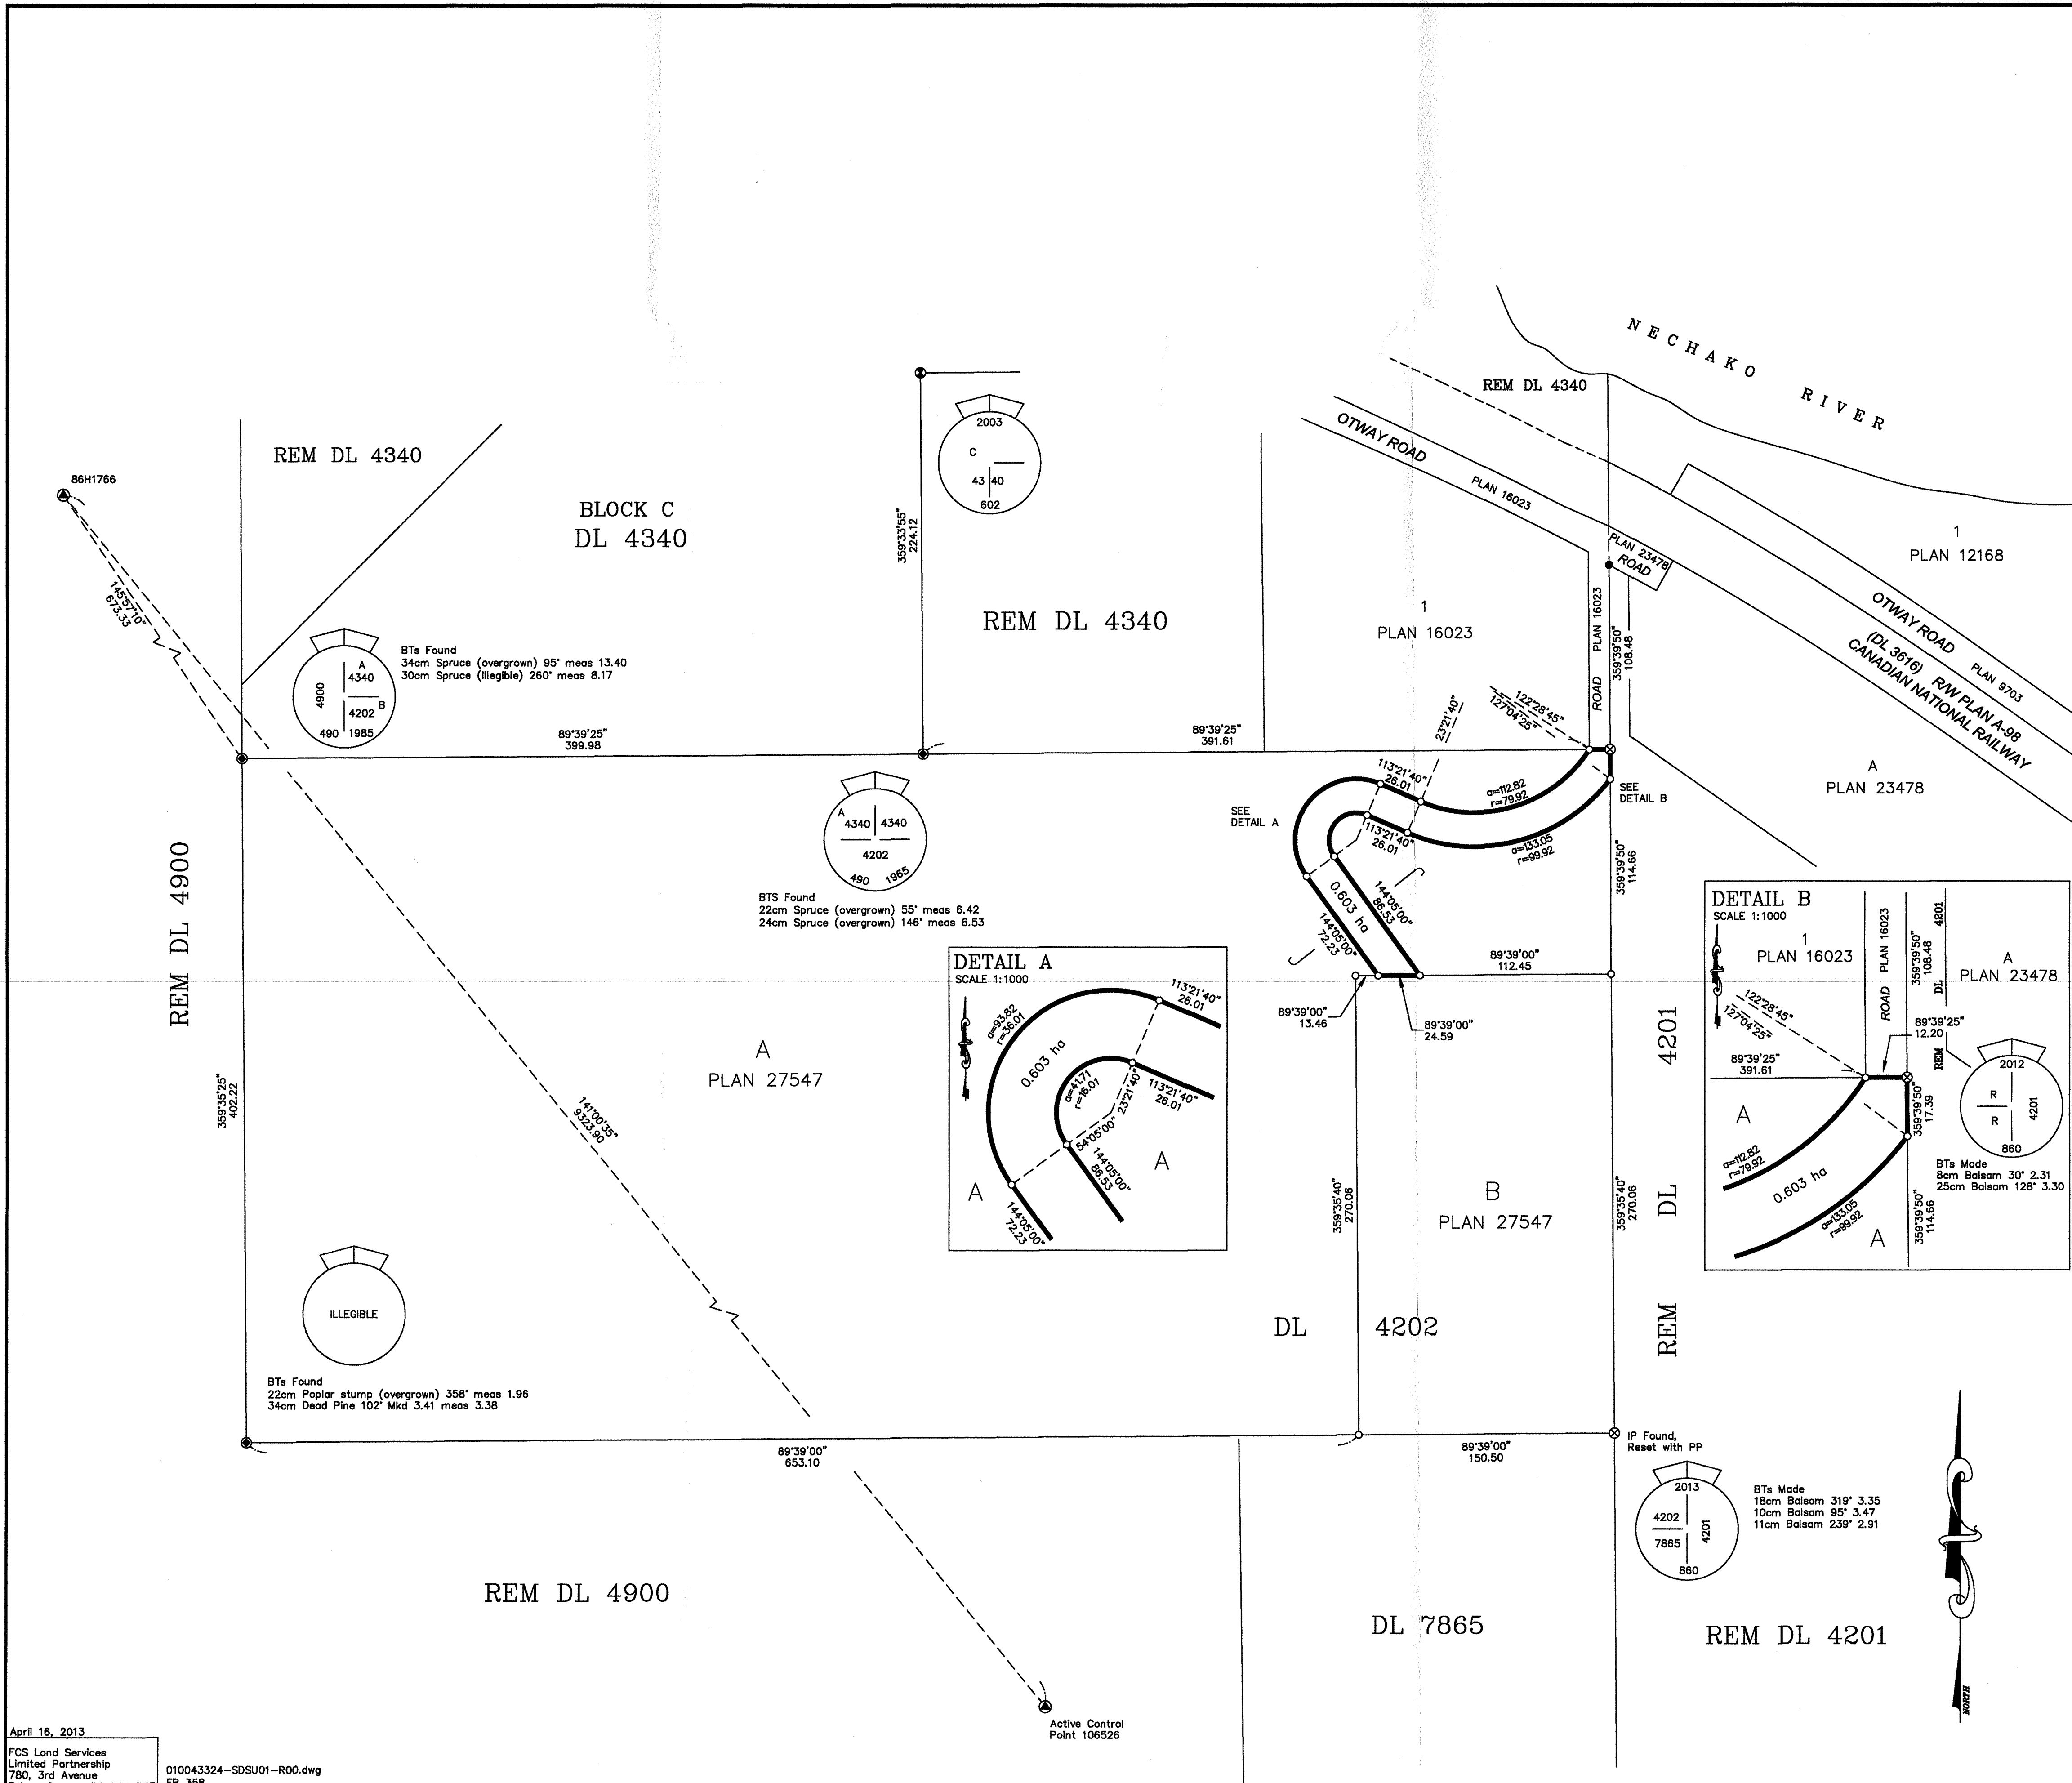

**REFERENCE PLAN**  
TO ACCOMPANY EASEMENT OVER PART  
OF LOT A DISTRICT LOT 4202 CARIBOO  
DISTRICT PLAN EPP27547  
PURSUANT TO SECTION 99 OF THE LAND TITLE ACT  
BCGS 93G.096

GRAPHIC SCALE

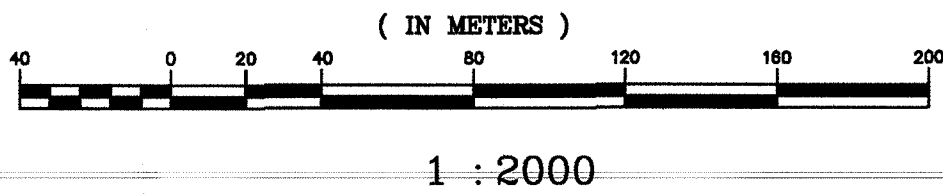

The intended plot size of this plan is 864 mm in width by 560 mm in height (D size) when plotted at a scale of 1:2000

Distances are horizontal ground level distances in metres and decimals thereof unless otherwise denoted.

**LEGEND:**

- Grid bearings are derived from observations between Control Monument 86H1766 and the Prince George Active Control Point (106526), Integrated Survey Area Number 39, City of Prince George, NAD83(CSRS)
- This plan shows ground level measured distances. To compute grid distances, multiply ground level distances by the average combined scale factor of 0.9985075 which has been derived from 86H1766.
- Control Monument Found
- Non-Standard Capped Post Found
- Standard Capped Post Found (Type 4)
- Standard Iron Post Found (Type 5)
- Standard Capped Post Placed (Type 4)
- Standard Iron Post Placed (Type 5)
- Bearings to bearing trees are magnetic