

SUBDIVISION PLAN OF PART OF LOT 1, DISTRICT LOT 1433, CARIBOO DISTRICT, PLAN EPP13191.

PLAN EPP32539

PURSUANT TO SECTION 67 OF THE LAND TITLE ACT
BCGS 93G.087

THIS PLAN LIES WITHIN INTEGRATED SURVEY
AREA No. 39, PRINCE GEORGE, NAD83 (CSRS)


THE INTENDED PLOT SIZE OF THIS PLAN IS 864mm IN WIDTH BY
560mm IN HEIGHT (0 SIZE) WHEN PLOTTED AT A SCALE OF 1:750

10m 0 10 20 30 50m

ALL DISTANCES ARE HORIZONTAL GROUND-LEVEL AND ARE SHOWN
IN METRES AND DECIMALS THEREOF, UNLESS OTHERWISE INDICATED.

- LEGEND**
- Standard Iron Post Found
 - Standard Iron Post Placed
 - ⊙ Control Monument Found

THIS PLAN SHOWS HORIZONTAL GROUND-LEVEL DISTANCES UNLESS OTHERWISE
SPECIFIED. TO COMPUTE GRID DISTANCES, MULTIPLY GROUND-LEVEL DISTANCES
BY THE AVERAGE COMBINED FACTOR OF 0.9995022 WHICH HAS BEEN DERIVED
FROM 86H1544 AND 86H1817.

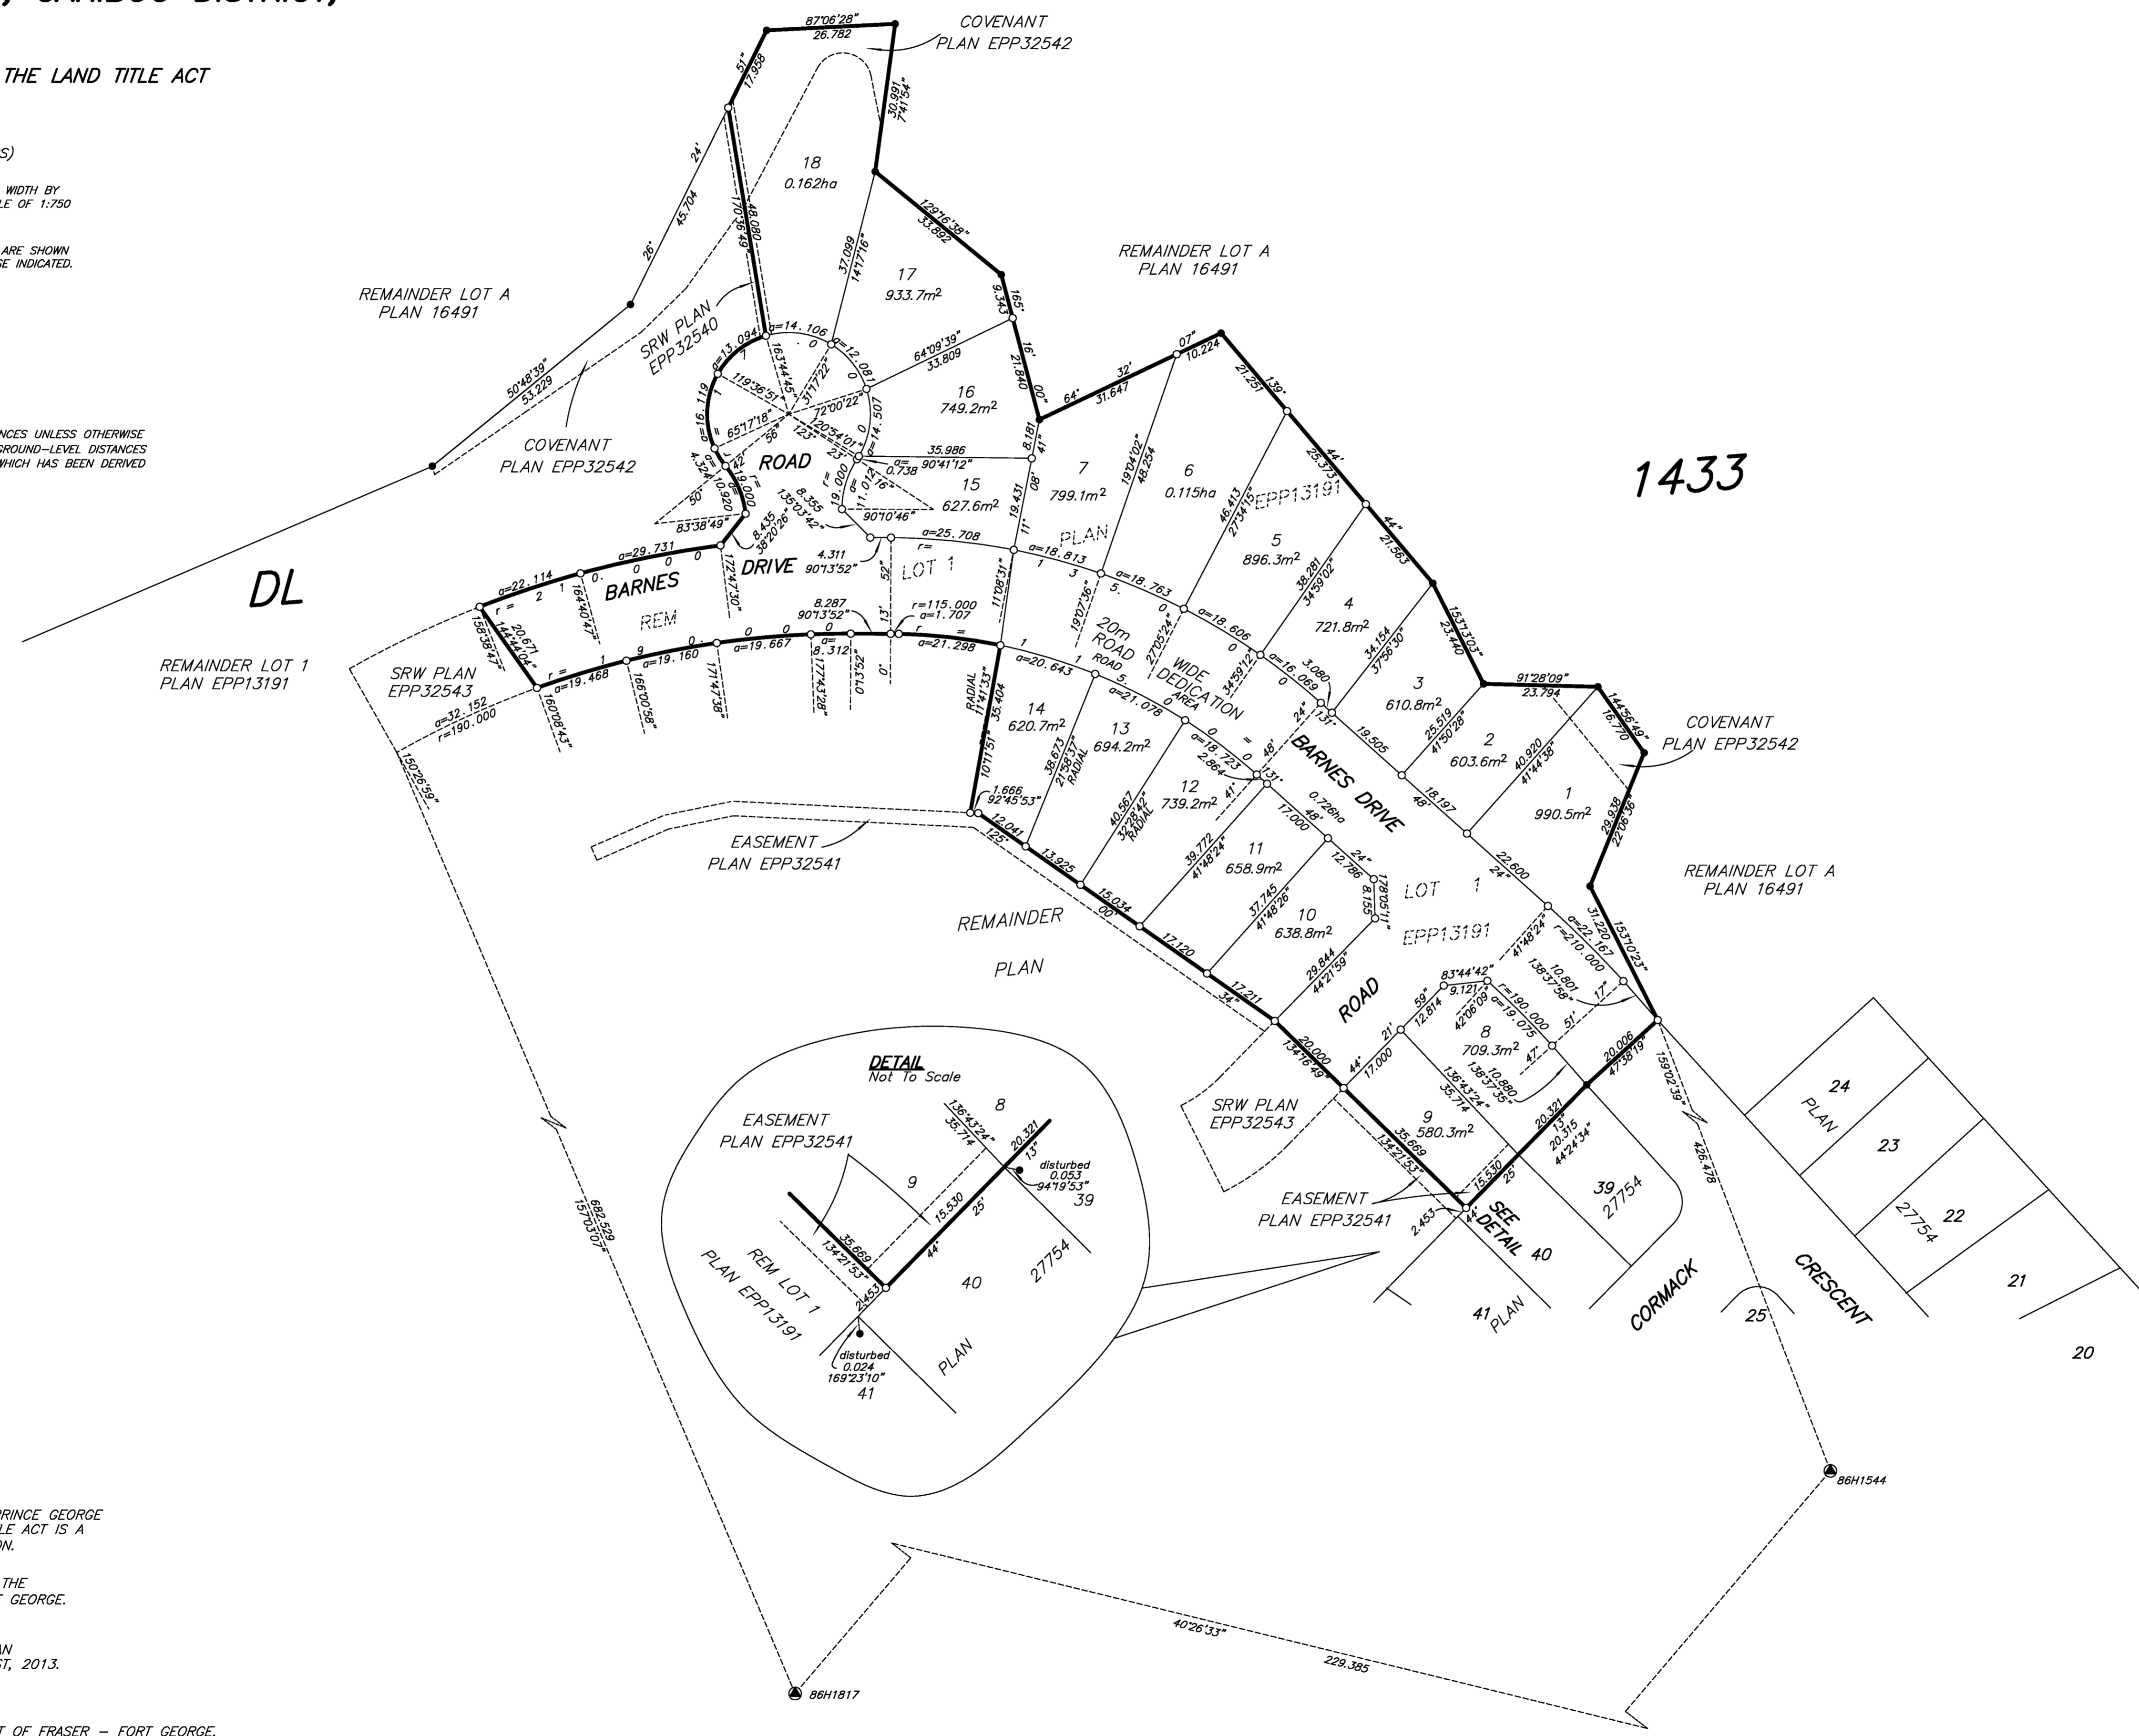

A COVENANT IN THE NAME OF THE CITY OF PRINCE GEORGE
PURSUANT TO SECTION 219 OF THE LAND TITLE ACT IS A
CONDITION OF APPROVAL FOR THIS SUBDIVISION.

THIS PLAN LIES WITHIN THE JURISDICTION OF THE
APPROVING OFFICER FOR THE CITY OF PRINCE GEORGE.
CPG File: SD100402

THE FIELD SURVEY REPRESENTED BY THIS PLAN
WAS COMPLETED ON THE 23rd DAY OF AUGUST, 2013.
DALE KEOWN, BCLS (468)

THIS PLAN LIES WITHIN THE REGIONAL DISTRICT OF FRASER - FORT GEORGE.

McElhanney
McElhanney Associates
Land Surveying Ltd.
Prince George, B.C.
E-mail: pgmals@mcElhanney.com
Ph: (250) 561-2229 Fax: (250) 563-1941

DL- 1433	File No. - 6080-51
----------	--------------------