## SUBDIVISION PLAN OF PARCEL 1, DISTRICT LOT 937, CARIBOO DISTRICT, PLAN PGP40314.

BCGS 93G.097

THE INTENDED PLOT SIZE OF THIS PLAN IS 560mm IN WIDTH BY 864mm IN HEIGHT (D SIZE) WHEN PLOTTED AT A SCALE OF 1:500

10m 0 10 20 30 40m

ALL DISTANCES ARE HORIZONTAL GROUND-LEVEL AND ARE SHOWN
IN METRES AND DECIMALS THEREOF, UNLESS OTHERWISE INDICATED.

INTEGRATED SURVEY AREA No. 39, PRINCE GEORGE, NAD83 (CSRS)


LEGEND

GRID BEARINGS ARE DERIVED FROM OBSERVATIONS BETWEEN CONTROL MONUMENTS 85H1348 AND 85H1347.

STANDARD CONCRETE POST FOUND
STANDARD IRON POST FOUND
STANDARD IRON POST PLACED
CONTROL MONUMENT FOUND

THIS PLAN SHOWS HORIZONTAL GROUND—LEVEL DISTANCES, UNLESS OTHERWISE SPECIFIED. TO COMPUTE GRID DISTANCES, MULTIPLY GROUND—LEVEL DISTANCES BY THE AVERAGE COMBINED FACTOR OF 0.9995110 WHICH HAS BEEN DERIVED FROM 85H1348 AND 85H1347.

NOTE: THIS PLAN SHOWS ONE OR MORE WITNESS POSTS WHICH ARE NOT SET ON THE TRUE CORNER(S).

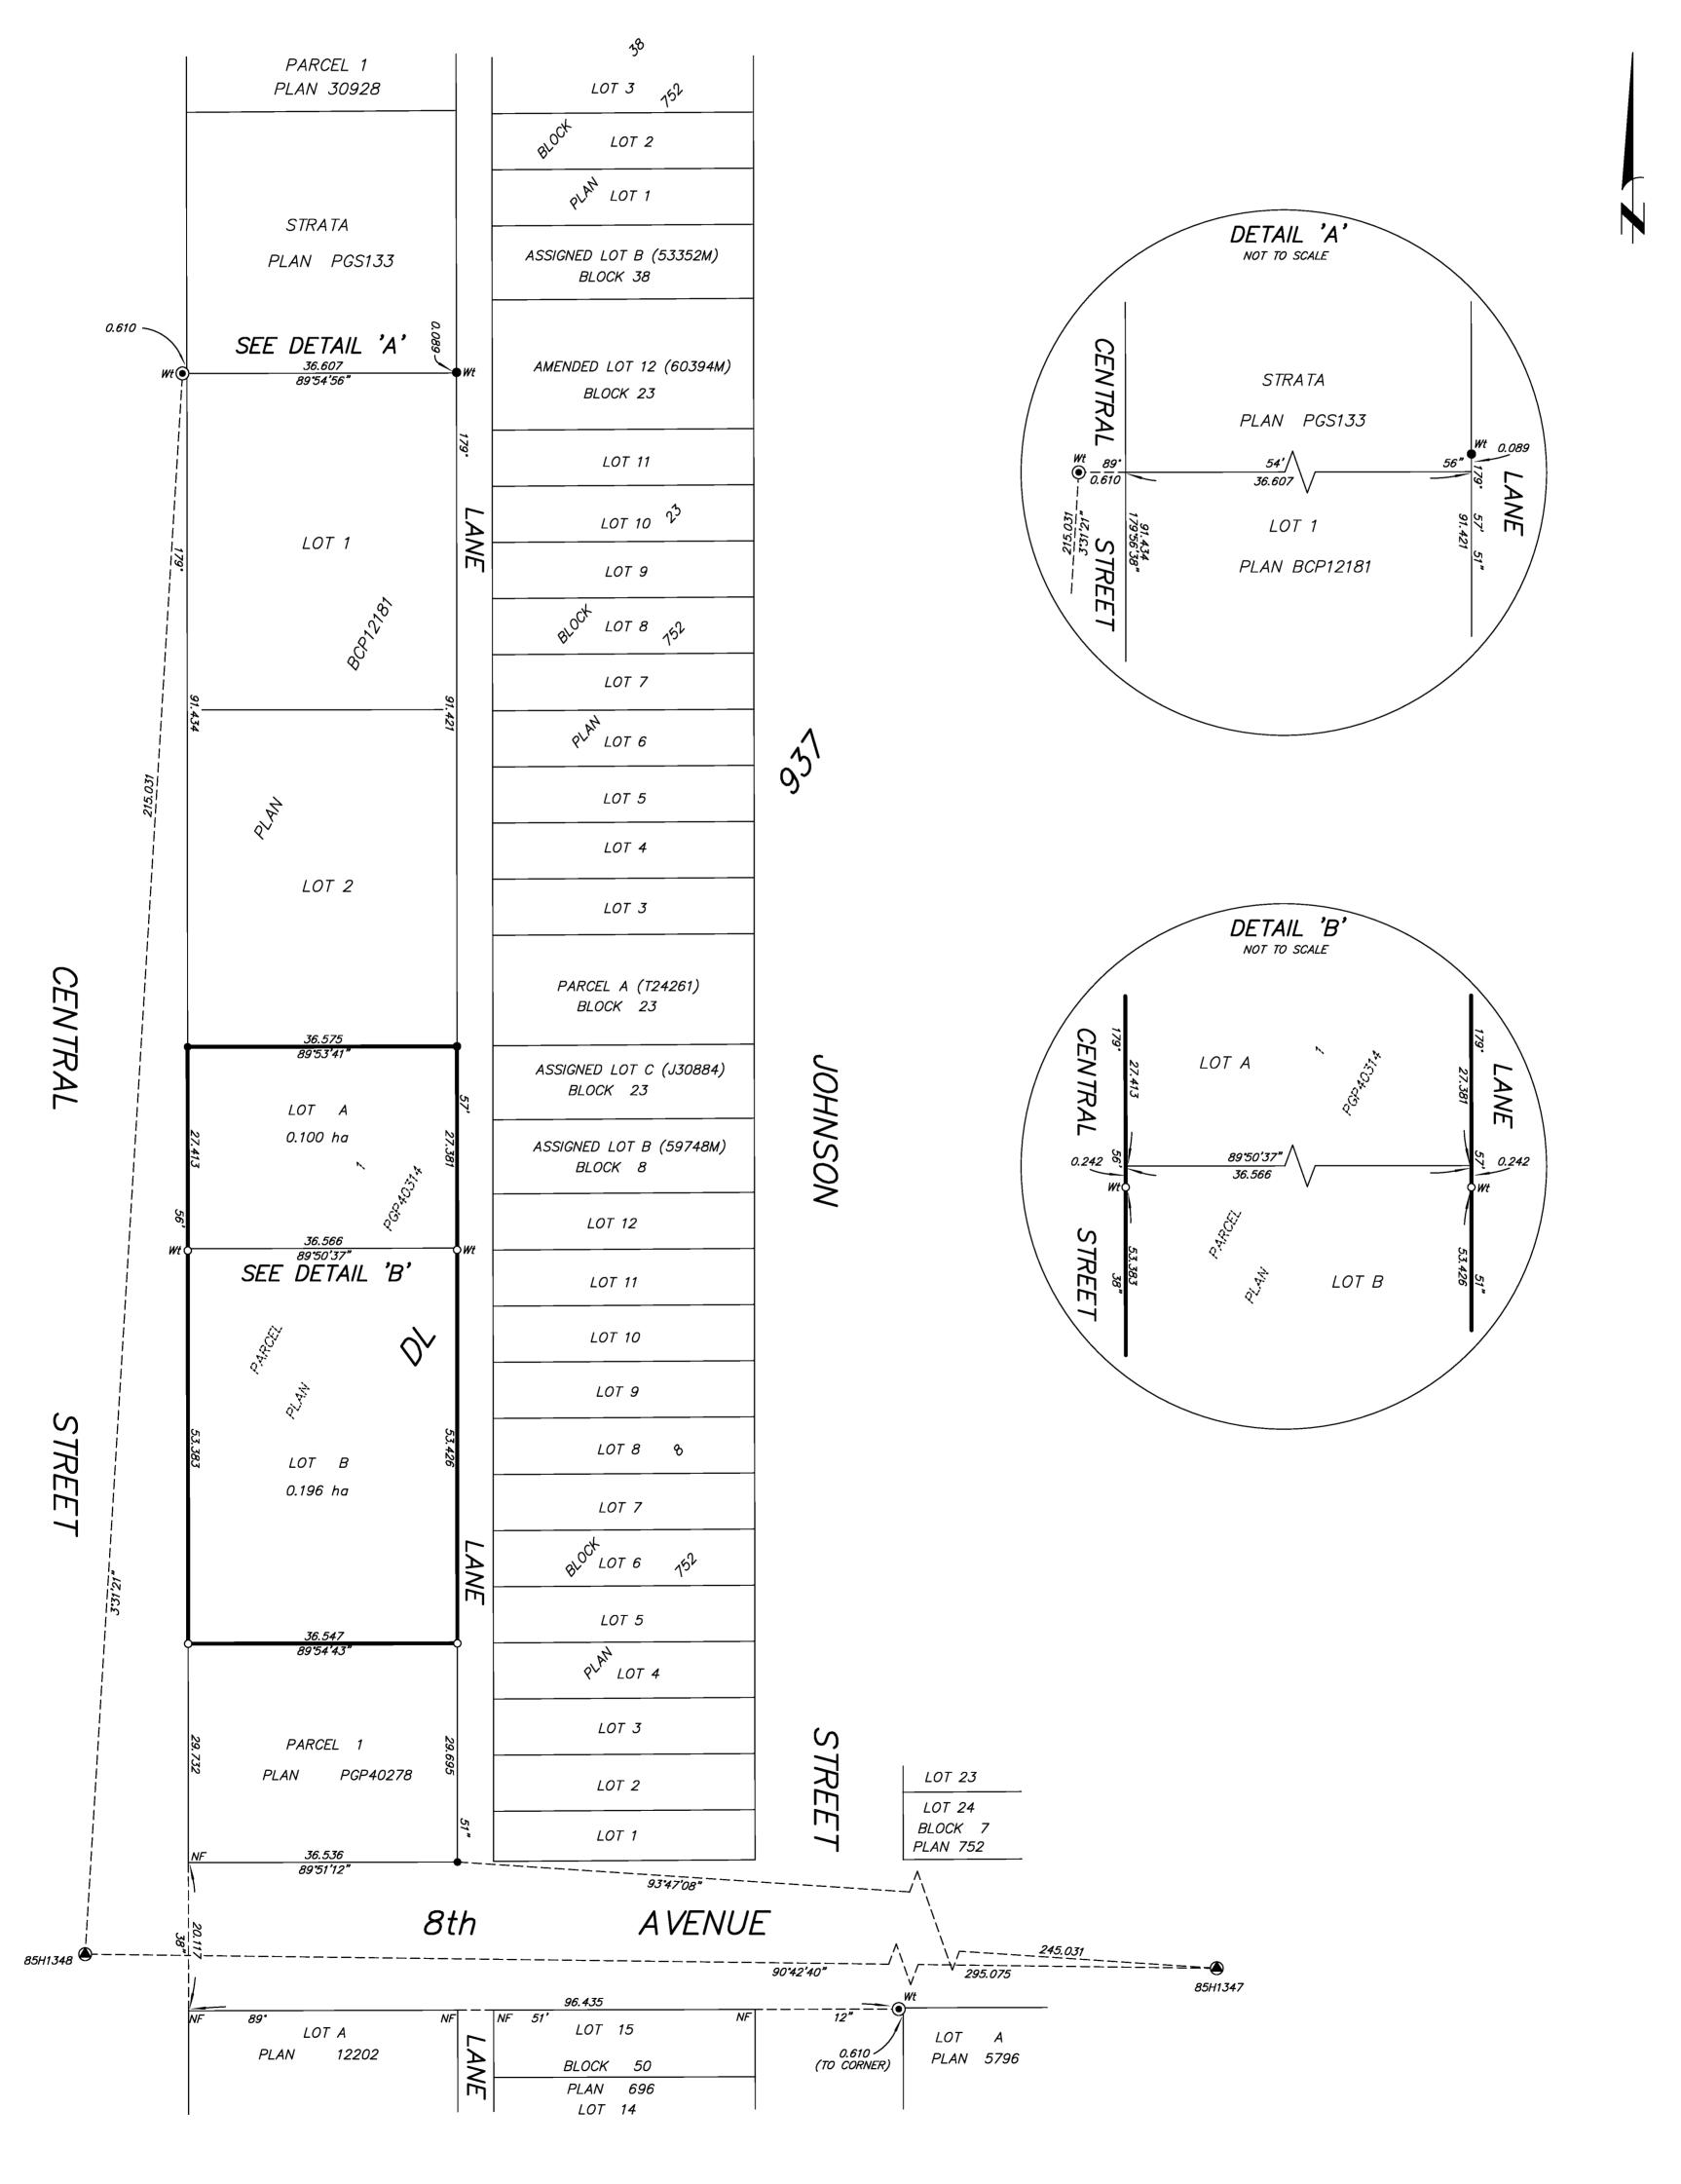

THIS PLAN LIES WITHIN THE JURISDICTION OF THE APPROVING OFFICER FOR THE CITY OF PRINCE GEORGE. CPG File: SD100430

THE FIELD SURVEY REPRESENTED BY THIS PLAN WAS COMPLETED ON THE 31st DAY OF JULY, 2013. DALE KEOWN, BCLS 468

THIS PLAN LIES WITHIN THE REGIONAL DISTRICT OF FRASER — FORT GEORGE.

McElhanney
McElhanney Associates
Land Surveying Ltd.
Prince George, B.C.

Prince George, B.C. E-mail: pgmals@mcelhanney.com Ph: (250) 561–2229 Fax: (250) 563–1941

DL- 937 | File No. - 6115-S

CPG File No. SD100430

PLAN EPP33297