

# EXPLANATORY PLAN OF STATUTORY RIGHT OF WAY OVER PART OF LOT 3, DISTRICT LOT 752, CARIBOO DISTRICT, PLAN BCP41694

## PLAN EPP46862

PURSUANT TO SECTION 99(1)(e) OF THE LAND TITLE ACT.


BCGS 93G.087



THE INTENDED PLOT SIZE OF THIS PLAN IS 432mm IN WIDTH BY 280mm IN HEIGHT (B SIZE) WHEN PLOTTED AT A SCALE OF 1:500

ALL DISTANCES ARE HORIZONTAL GROUND-LEVEL AND ARE SHOWN IN METRES AND DECIMALS THEREOF, UNLESS OTHERWISE INDICATED.

INTEGRATED SURVEY AREA No. 39 CITY OF PRINCE GEORGE NAD83(CSRS)  
GRID BEARINGS ARE DERIVED FROM PLAN BCP41694.

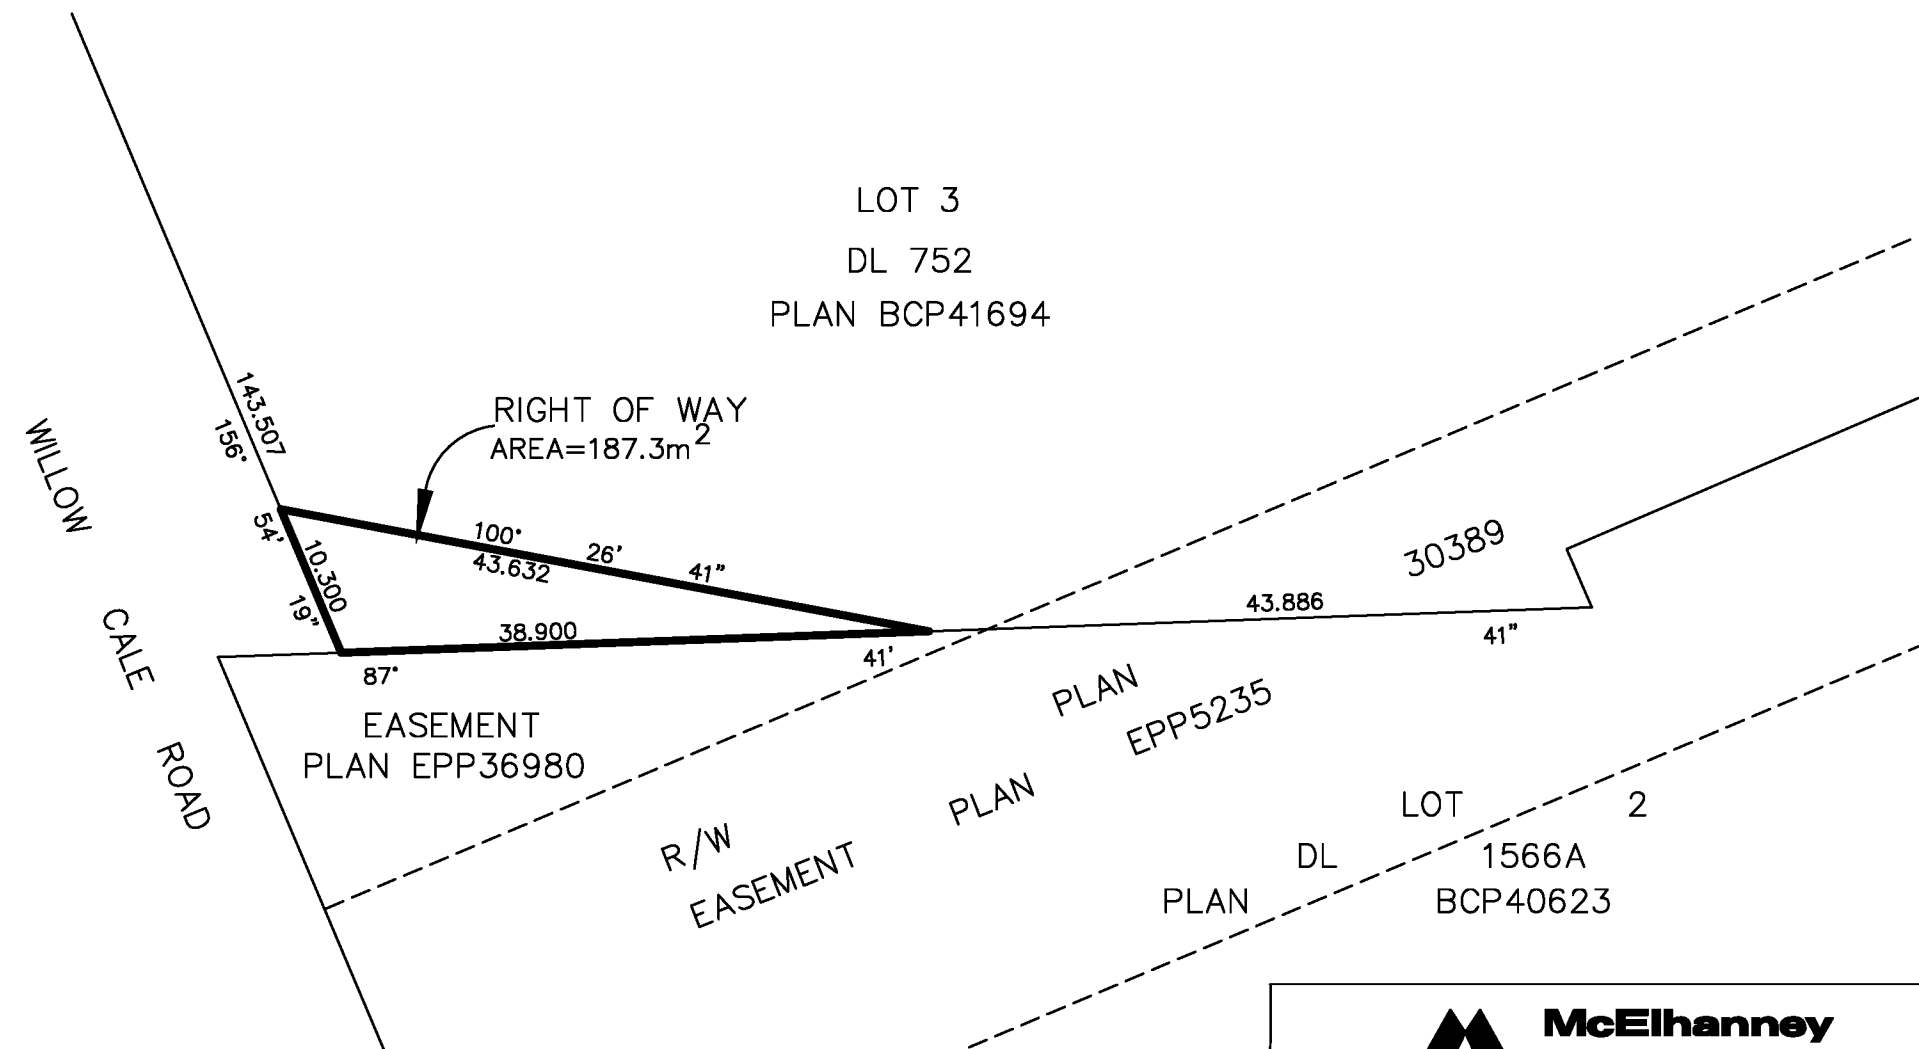

THIS PLAN IS BASED ON THE FOLLOWING LAND TITLE  
AND SURVEY AUTHORITY OF BC RECORDS: PLAN BCP41694

SHAUNA C. GOERTZEN, BCLS 798  
5th DAY OF MAY, 2015

THIS PLAN LIES WITHIN THE REGIONAL DISTRICT OF FRASER – FORT GEORGE.



**McElhanney**  
McElhanney Associates  
Land Surveying Ltd.  
Prince George, B.C.

E-mail: [pgmals@mcelhanney.com](mailto:pgmals@mcelhanney.com)  
Ph: (250) 561-2229 Fax: (250) 563-1941

DL - 752

File No. - 6278