

STATUTORY RIGHT OF WAY PLAN OVER PART OF LOT A, DISTRICT LOT 4048, CARIBOO DISTRICT, PLAN 29327, EXCEPT PLANS 29328, PGP41117 AND BCP4700.

PLAN EPP61192

PURSUANT TO SECTION 113 OF THE LAND TITLE ACT.
 INTEGRATED SURVEY AREA No. 39 PRINCE GEORGE, BC
 BCGS 93G.096



THE INTENDED PLOT SIZE OF THIS PLAN IS 560 mm IN WIDTH BY 432 mm IN HEIGHT (C SIZE) WHEN PLOTTED AT A SCALE OF 1:1000.

ALL DISTANCES ARE IN METRES AND DECIMALS THEREOF.


GRID BEARINGS ARE DERIVED FROM OBSERVATIONS BETWEEN GEODETIC CONTROL MONUMENTS 86H1616 AND 86H1625.

THIS PLAN SHOWS HORIZONTAL GROUND-LEVEL DISTANCES UNLESS OTHERWISE SPECIFIED. TO COMPUTE GRID DISTANCES, MULTIPLY GROUND-LEVEL DISTANCES BY THE AVERAGE COMBINED FACTOR OF 0.9994808 WHICH HAS BEEN DERIVED FROM GEODETIC CONTROL MONUMENTS 86H1616 AND 86H1625.

THE UTM COORDINATES AND ESTIMATED HORIZONTAL POSITIONAL ACCURACY ACHIEVED HAVE BEEN DERIVED FROM MASCOT PUBLISHED COORDINATES AND STANDARD DEVIATIONS FOR GEODETIC CONTROL MONUMENTS 86H1616


LEGEND:

SYMBOLS		DESCRIPTION
FOUND	PLACED	
		CONTROL MONUMENT
		STANDARD CAPPED POST
		STANDARD IRON POST

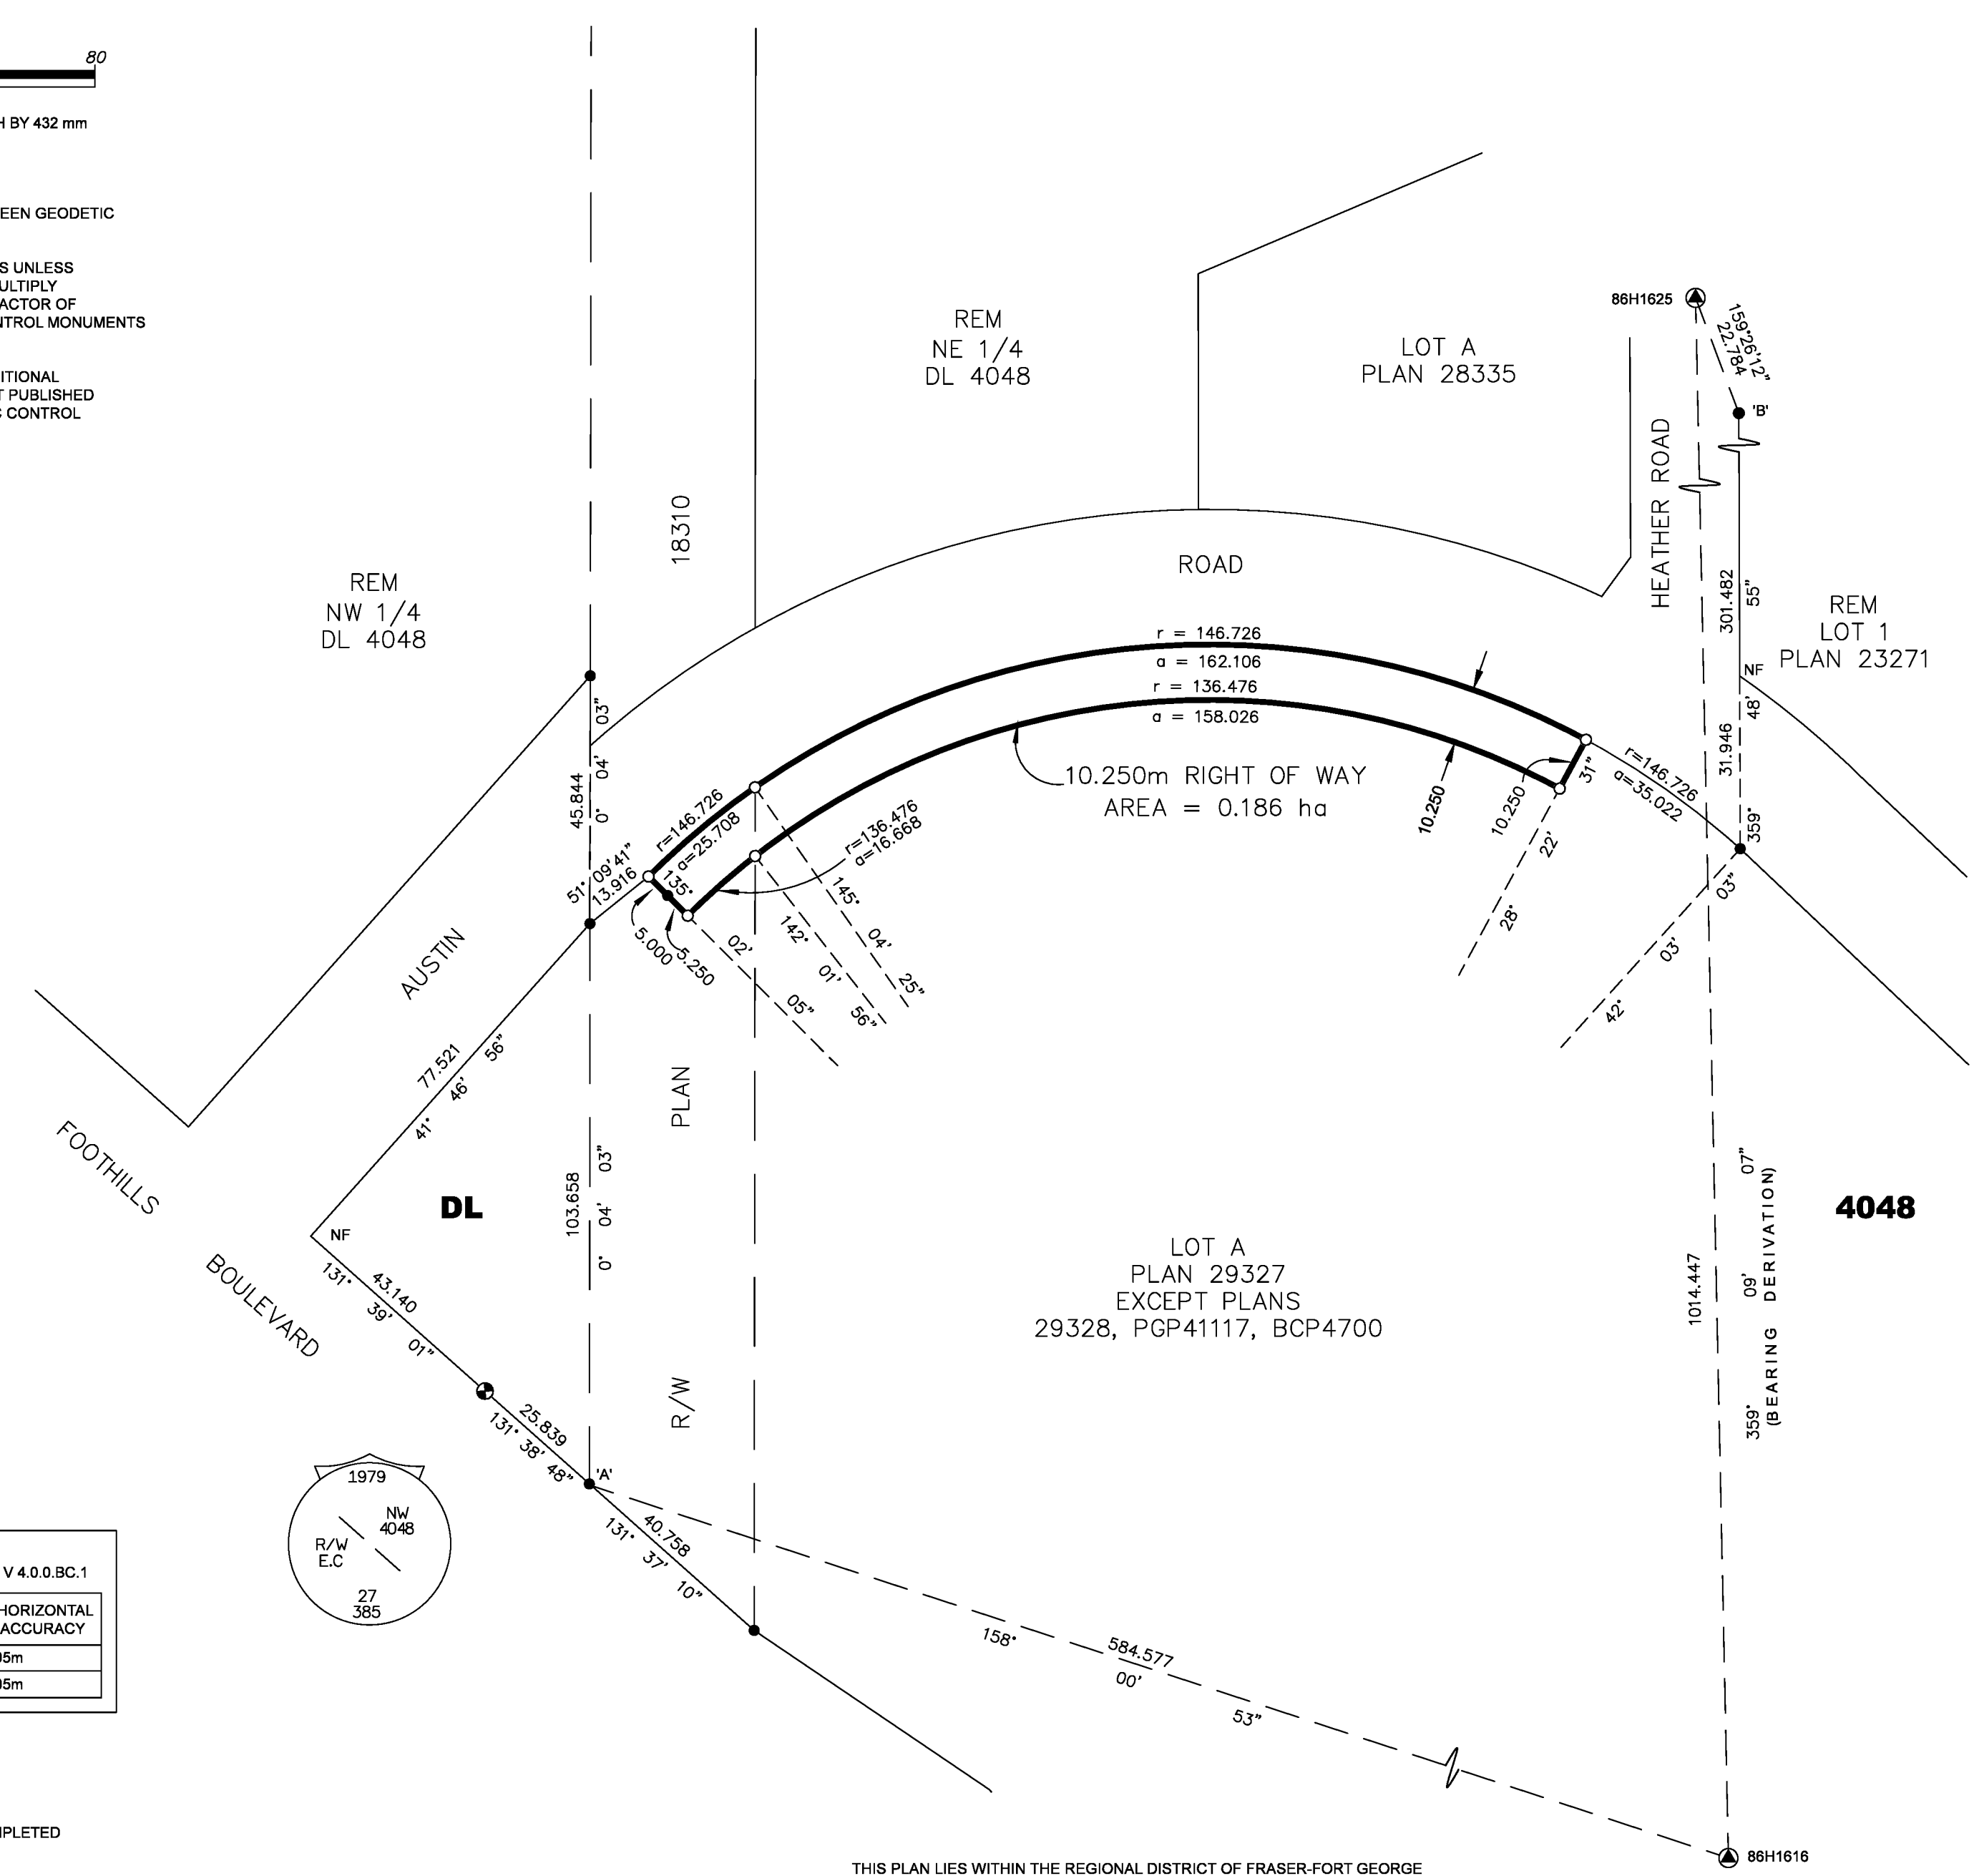

GEOREFERENCING POSITIONS
 UTM COORDINATES, ZONE 10, NAD83(CSRS), EPOCH V 4.0.0.BC.1

STATION	NORTHING	EASTING	ESTIMATED HORIZONTAL POSITIONAL ACCURACY
Fd.IP'A'	5982336.27	512200.02	0.05m
Fd.IP'B'	5982786.97	512411.75	0.05m

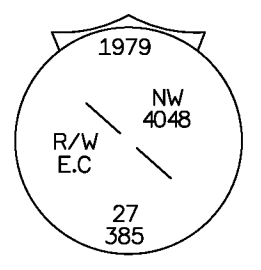

THE FIELD SURVEY REPRESENTED BY THIS PLAN WAS COMPLETED ON THE 1st DAY OF APRIL, 2016.
 SHAUNA C. GOERTZEN, BCLS 798

THIS PLAN LIES WITHIN THE REGIONAL DISTRICT OF FRASER-FORT GEORGE

McElhanney
 McELHANNEY ASSOCIATES
 LAND SURVEYING LTD.
 Suite 12
 556 North Nechako Road
 Prince George BC
 Canada V2K 1A1
 Tel 250 561 2229

File No. 2341-6420-RW
 ECR No. 185384