

**REFERENCE PLAN TO ACCOMPANY BY-LAW No. 8937 (PRINCE GEORGE)
CLOSING OF LANE BETWEEN AMENDED LOT 9 (66913M) AND LOT 10, PLAN 1268;
AND AMENDED LOT 12 (66913M) AND LOT 11, PLAN 1268; ALL WITHIN BLOCK 146,
AS SHOWN DEDICATED ON PLAN 1268, DISTRICT LOT 343, CARIBOO DISTRICT.**

PURSUANT TO SECTION 120 OF THE LAND TITLE ACT AND SECTION 40 OF THE COMMUNITY CHARTER.

INTEGRATED SURVEY AREA No. 39 PRINCE GEORGE, BC, NAD83 (CSRS) 4.0.0.BC.1
BCGS 93G.097



THE INTENDED PLOT SIZE OF THIS PLAN IS 560mm IN WIDTH BY 432mm IN HEIGHT (C SIZE) WHEN PLOTTED AT A SCALE OF 1:500.

ALL DISTANCES ARE IN METRES AND DECIMALS THEREOF.

GRID BEARINGS ARE DERIVED FROM OBSERVATIONS BETWEEN GEODETIC CONTROL MONUMENTS 85H1289 AND 85H12520.

THE UTM COORDINATES AND ESTIMATED HORIZONTAL POSITIONAL ACCURACY ACHIEVED HAVE BEEN DERIVED FROM MASCOT PUBLISHED COORDINATES AND STANDARD DEVIATIONS FOR GEODETIC CONTROL MONUMENTS 85H1289 AND 85H12520.



THIS PLAN SHOWS HORIZONTAL GROUND-LEVEL DISTANCES UNLESS OTHERWISE SPECIFIED. TO COMPUTE GRID DISTANCES, MULTIPLY GROUND-LEVEL DISTANCES BY THE AVERAGE COMBINED FACTOR OF 0.9995152 WHICH HAS BEEN DERIVED FROM CONTROL MONUMENT 85H1289.

NOTE:
THIS PLAN SHOWS ONE OR MORE WITNESS POSTS WHICH ARE NOT SET ON THE TRUE CORNER(S).
SOME POSTS ARE EXAGGERATED FOR CLARITY.

LEGEND

SYMBOLS		DESCRIPTION
FOUND	PLACED	
		CONTROL MONUMENT
		STANDARD IRON POST
		COMBINED SCALE FACTOR
		ESTIMATED HORIZONTAL POSITIONAL ACCURACY

GEOREFERENCING POSITIONS UTM COORDINATES, ZONE 10, NAD 83 (CSRS), 4.0.0.BC.1				
STATION	NORTHING	EASTING	EHPA	CSF
85H1289	5973818.78	517117.25	0.10	0.9995152
85H12520	5973932.09	517513.97	0.10	0.9995169

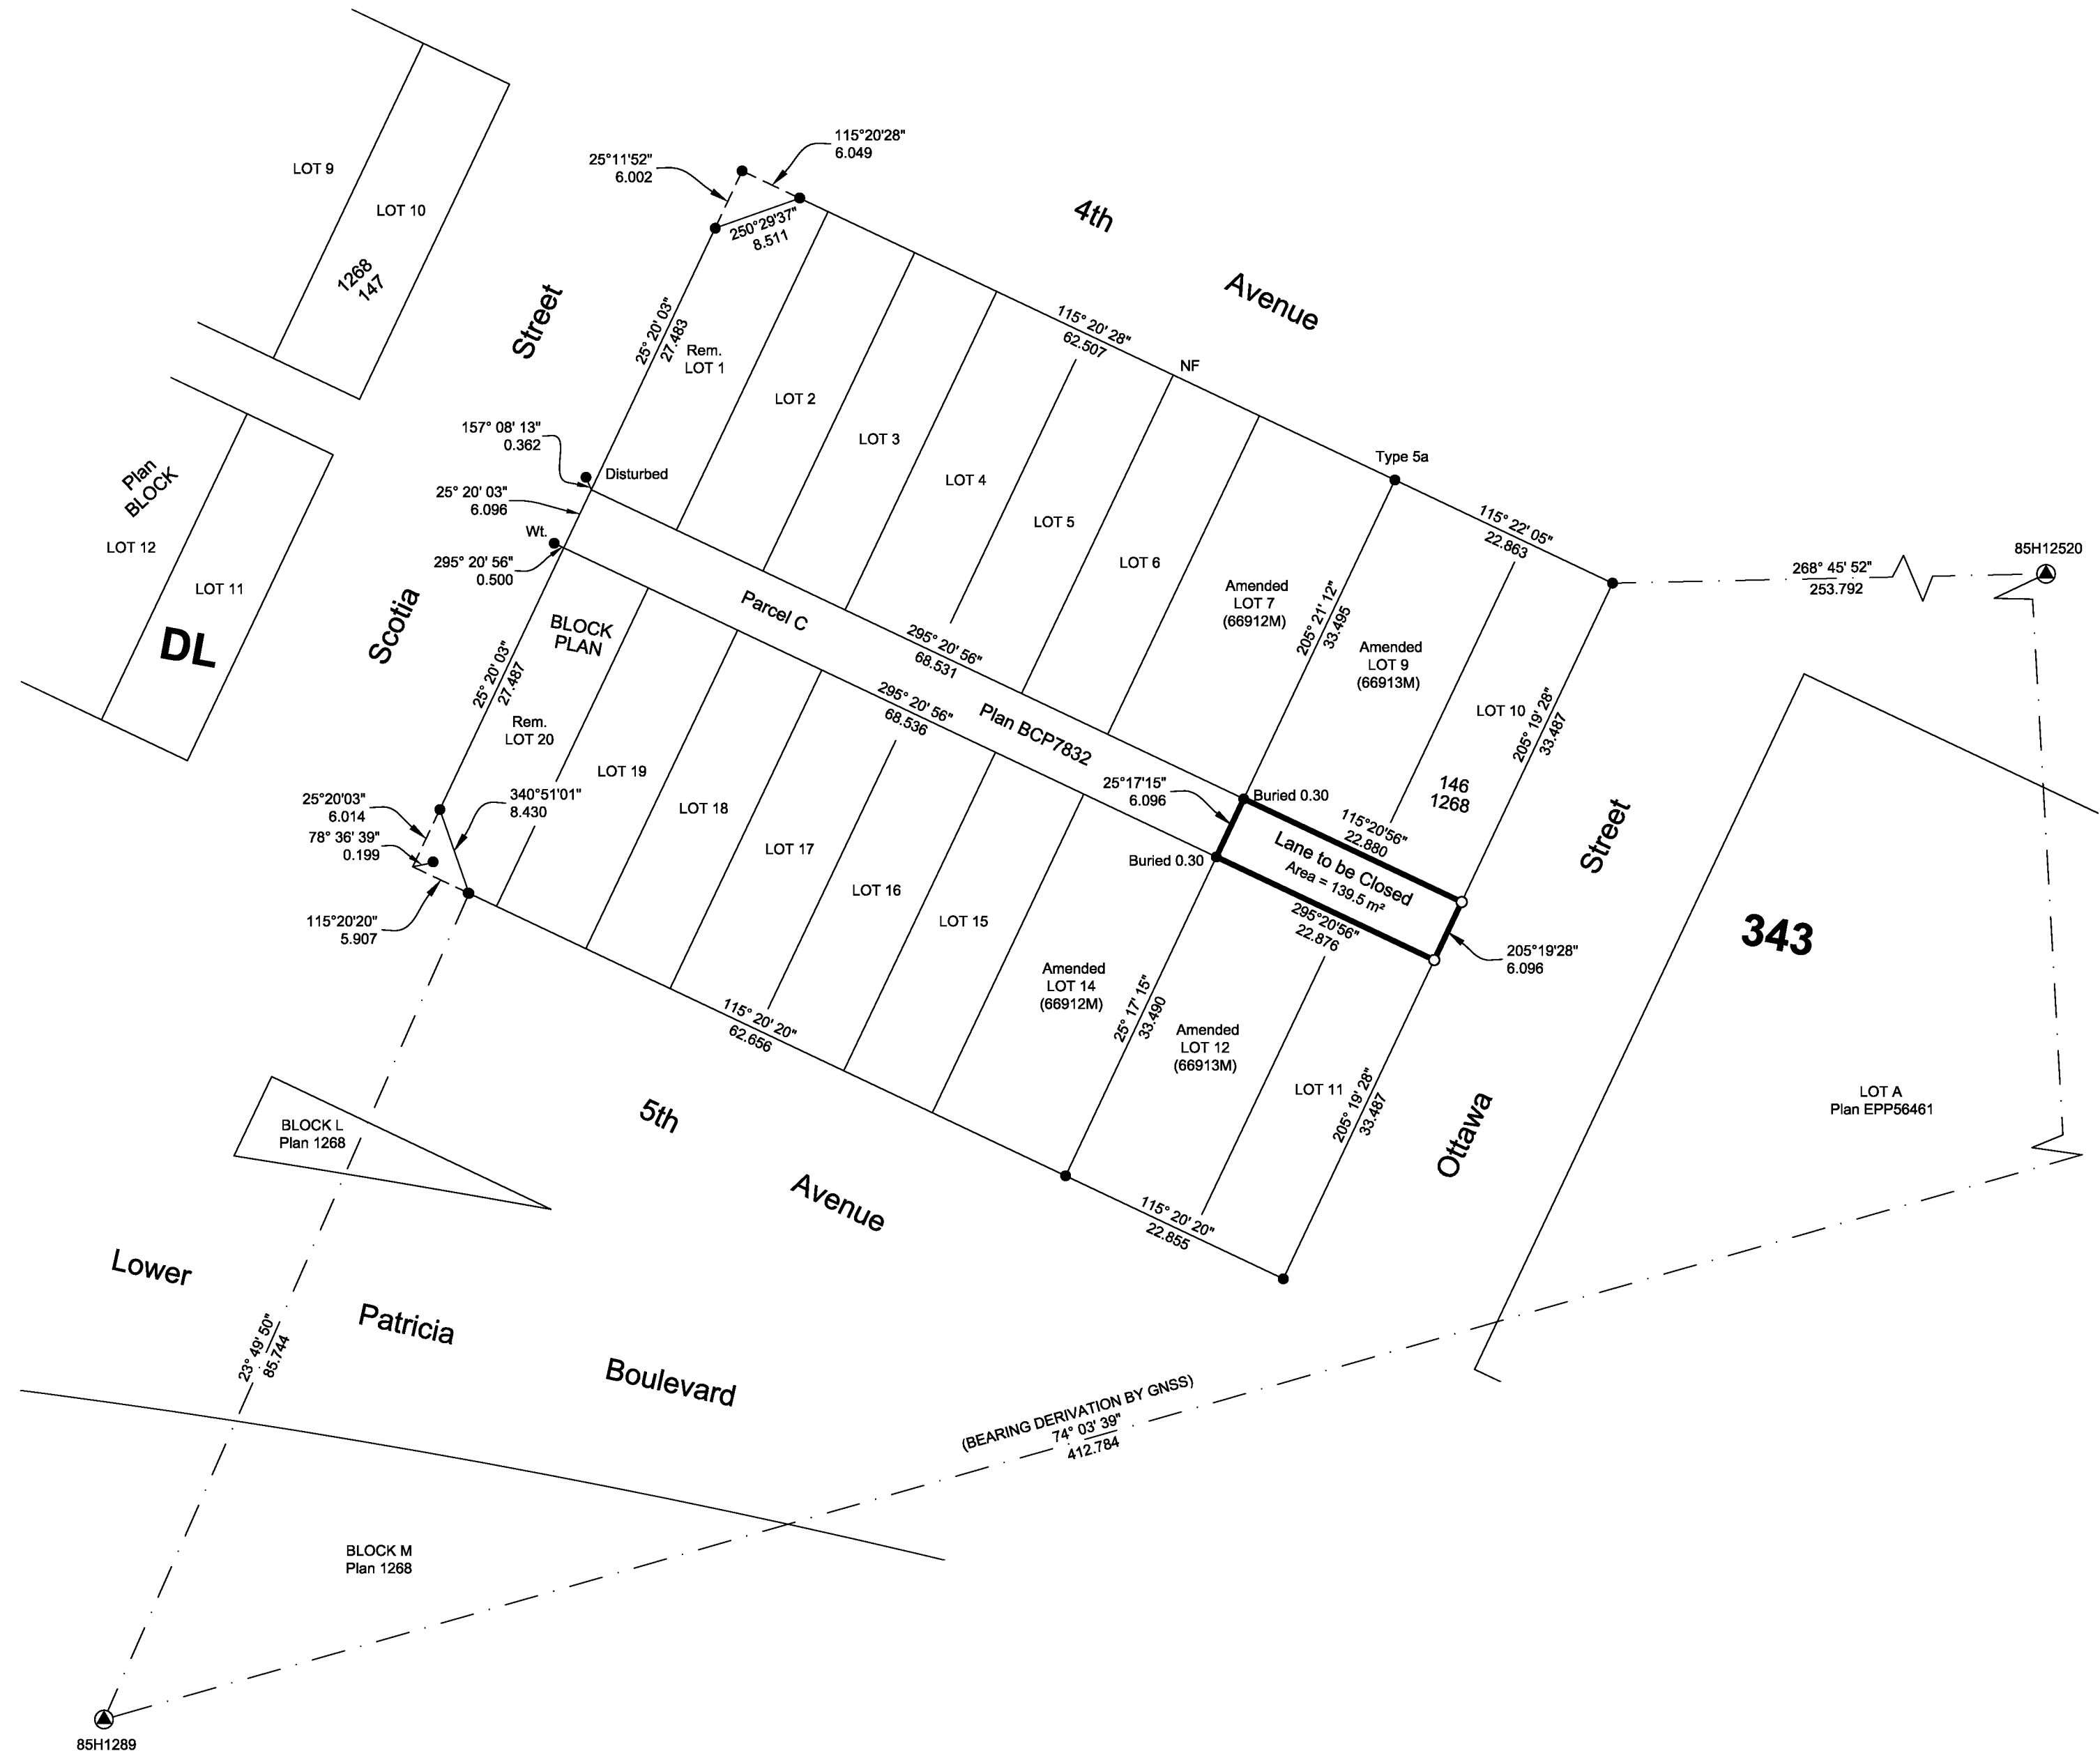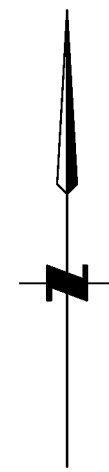

CPG FILE NO.: RES1372

THE FIELD SURVEY REPRESENTED BY THIS PLAN WAS COMPLETED ON THE 9TH DAY OF MARCH, 2018

ALBERT KOEHLER, BCLS 974

THIS PLAN LIES WITHIN THE REGIONAL DISTRICT OF FRASER-FORT GEORGE.

FILE: 18012-RC
KOEHLER LAND SURVEYING INC.
1396 LYON STREET SOUTH
PRINCE GEORGE, BC V2N 1T3
TEL: (250) 614-9703