

EXPLANATORY PLAN OF EASEMENT OVER PART OF LOT 2, DISTRICT LOT 2424, CARIBOO DISTRICT, PLAN EPP87152.

PLAN EPP87154

PURSUANT TO SECTION 99(1)(e) OF THE LAND TITLE ACT.
FOR EASEMENT PURPOSES



INTEGRATED SURVEY AREA NO.39 PRINCE GEORGE,
BC, NAD83(CSRS) 4.0.0.BC.1

BCGS 93J.006




THE INTENDED PLOT SIZE OF THIS PLAN IS 560mm IN WIDTH BY 432mm IN HEIGHT (C SIZE) WHEN PLOTTED AT A SCALE OF 1:500.

BEARINGS ARE GRID DERIVED FROM PLAN EPP87152

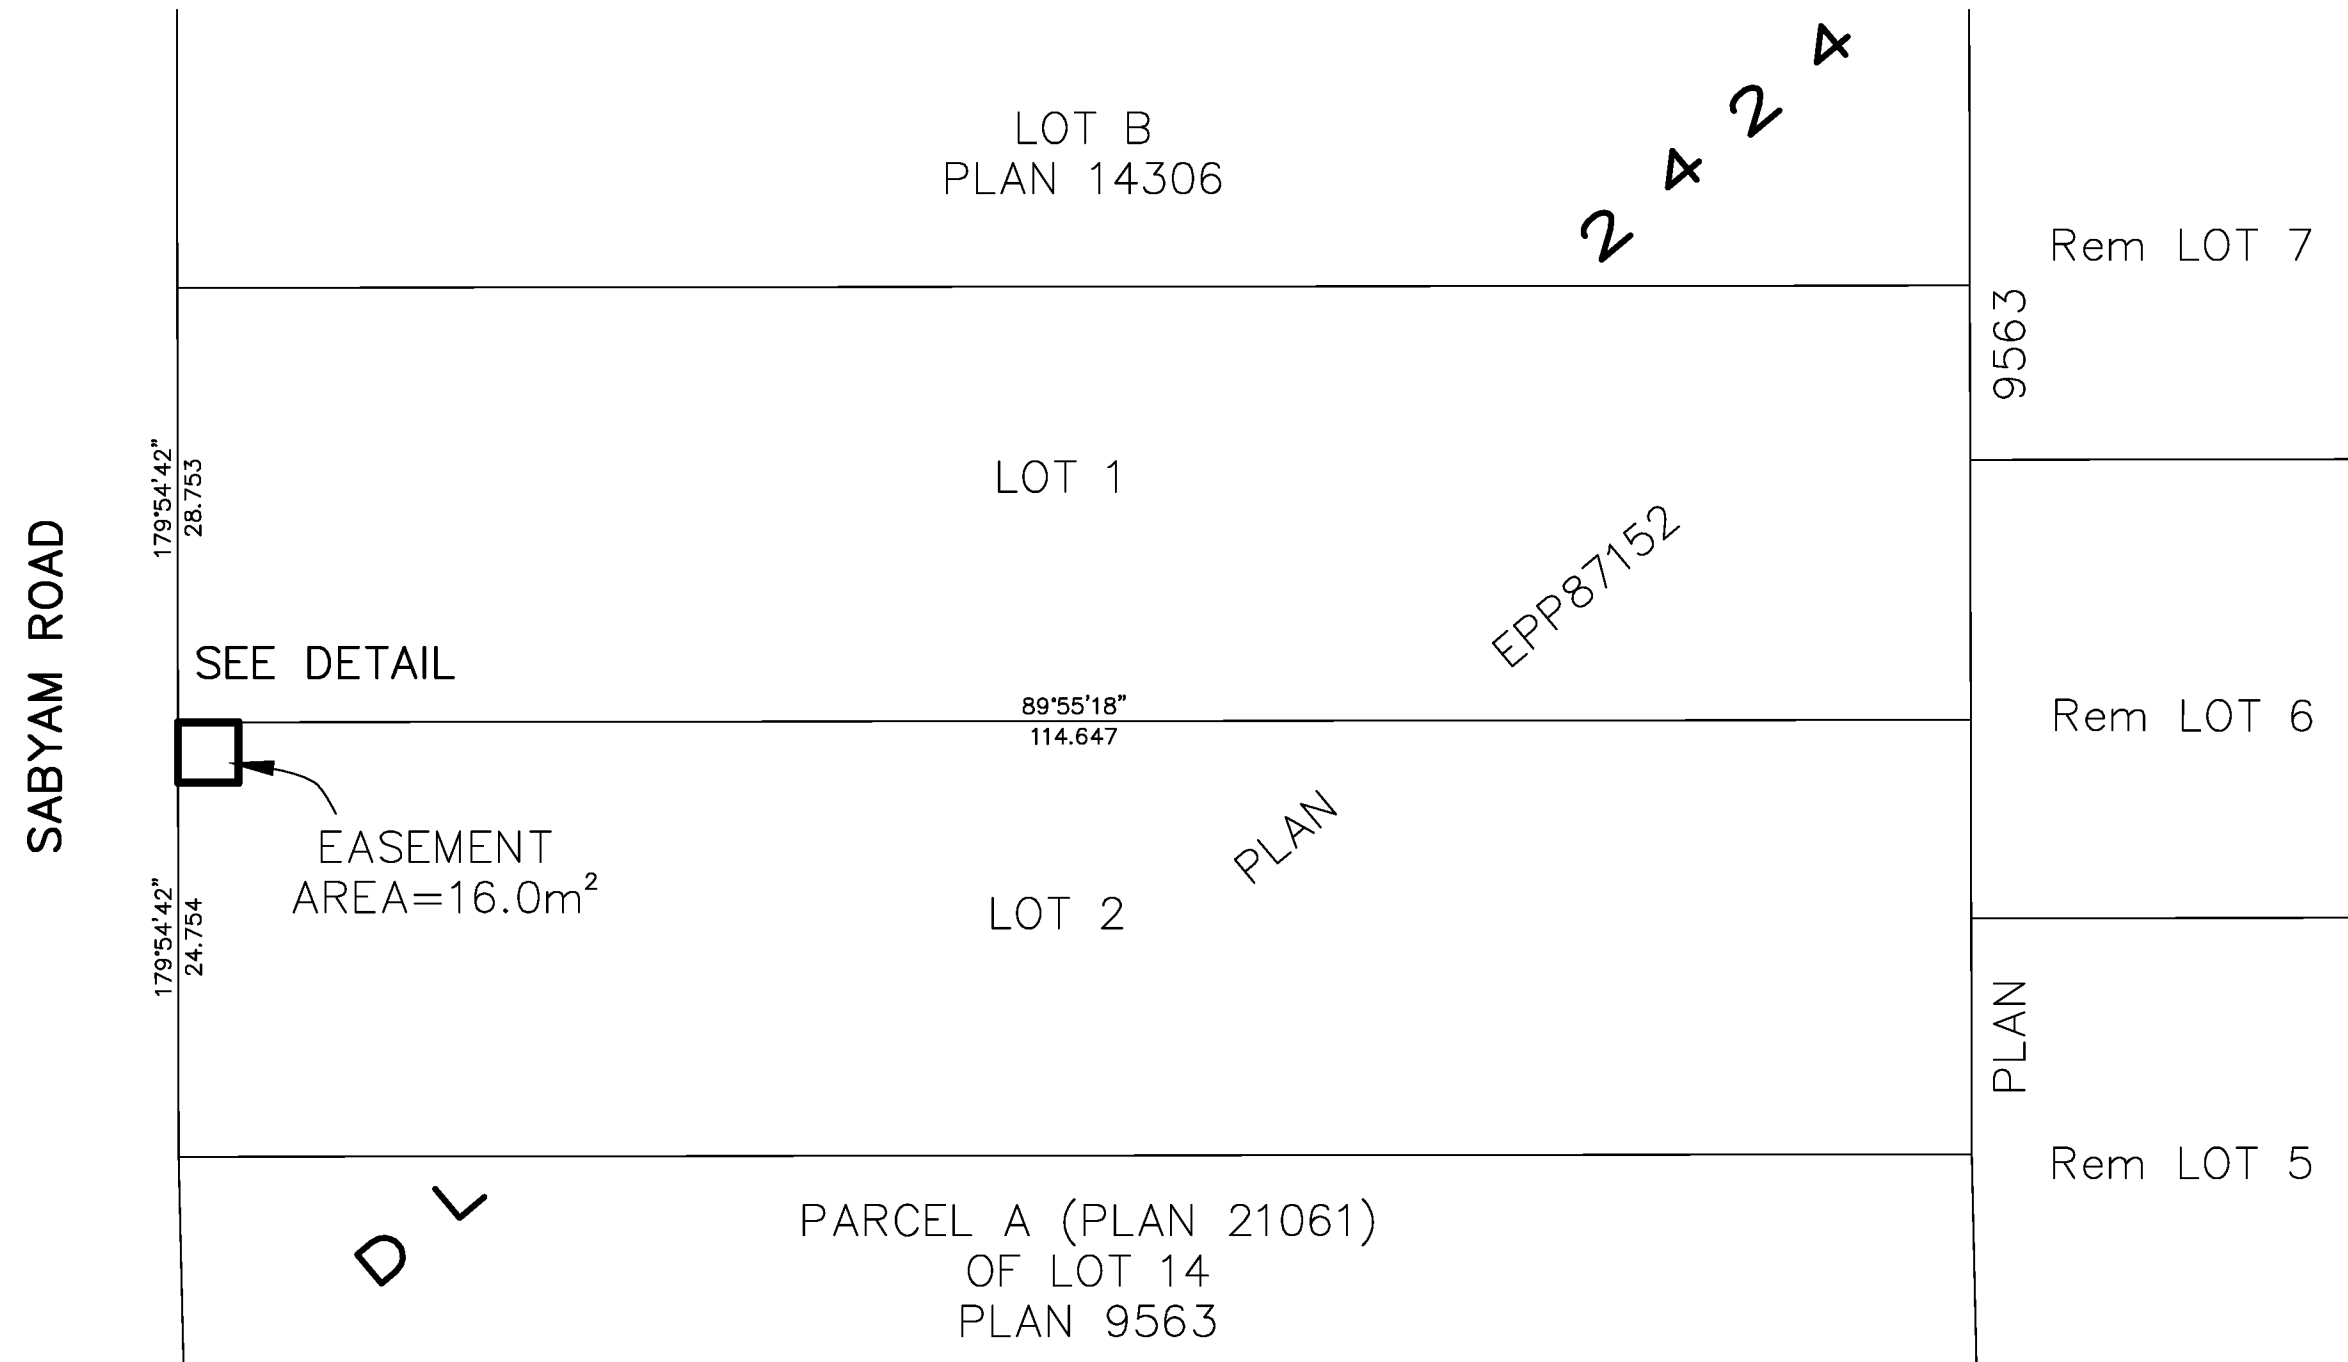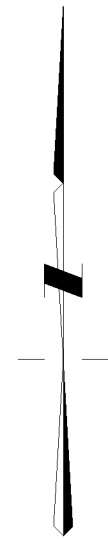

DETAIL
NOT TO SCALE

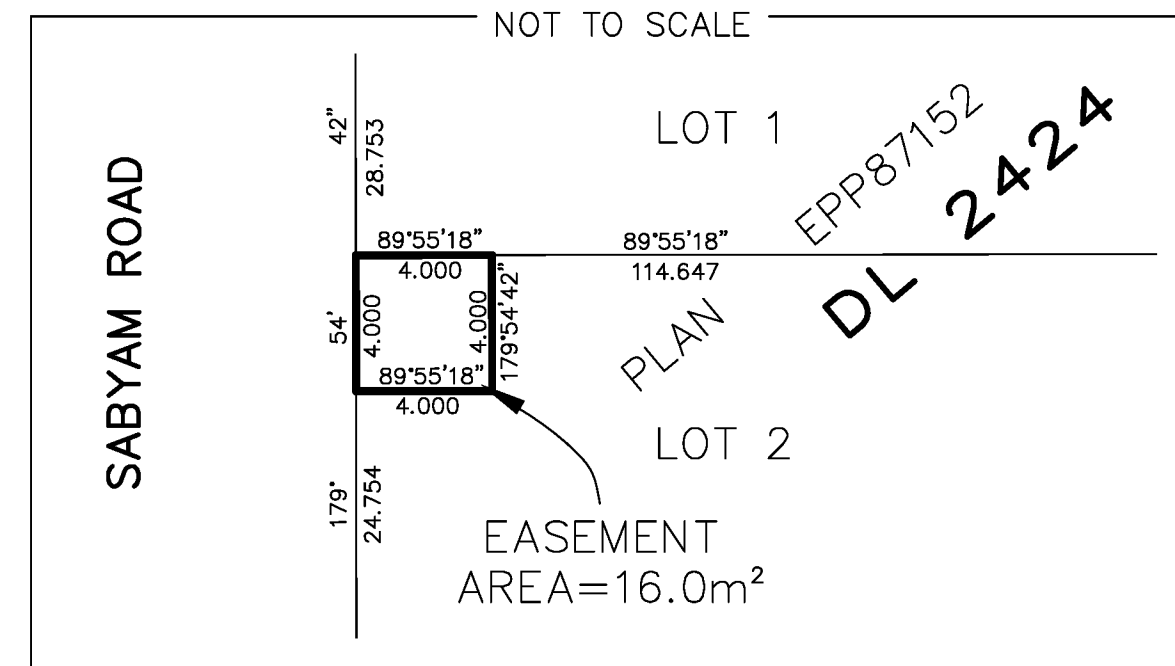

THIS PLAN IS BASED ON THE FOLLOWING LAND TITLE AND SURVEY AUTHORITY OF BC RECORDS:
PLAN EPP87152

DARREN KENT, BCLS 904
1ST DAY OF FEBRUARY, 2019.

HBH LAND SURVEYING INC.
PRINCE GEORGE, BC
PHONE: (250) 640-2287
SMITHERS, BC
PHONE: (250) 847-3808
BCLS@HBHLandSurveying.ca

HBH FILE No. YEZ1801-E

THIS PLAN LIES WITHIN THE REGIONAL DISTRICT OF FRASER-FORT GEORGE.