




REFERENCE PLAN OF
 LOT A DL 343 CARIBOO DISTRICT
 PLAN EPP81920 EXCEPT PLAN EPP82382

PLAN EPP87926

PURSUANT TO SECTION 100(1)(a) OF THE LAND TITLE ACT
 BCGS 93 G 097

85H1341
NAD83 (CSRS) 4.0.0.BC.1
UTM ZONE 10
NORTHING 5974115.900
EASTING 516456.265
POINT CSF 0.9995159
ESTIMATED HORIZONTAL
POSITIONAL ACCURACY
IS 0.02 METRES AT
95% CONFIDENCE LEVEL

85H1090
NAD83 (CSRS) 4.0.0.BC.1
UTM ZONE 10
NORTHING 5973999.384
EASTING 516668.579
POINT CSF 0.9995163
ESTIMATED HORIZONTAL
POSITIONAL ACCURACY
IS 0.02 METRES AT
95% CONFIDENCE LEVEL

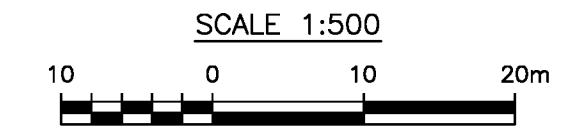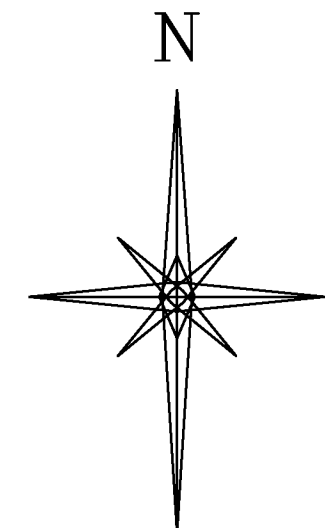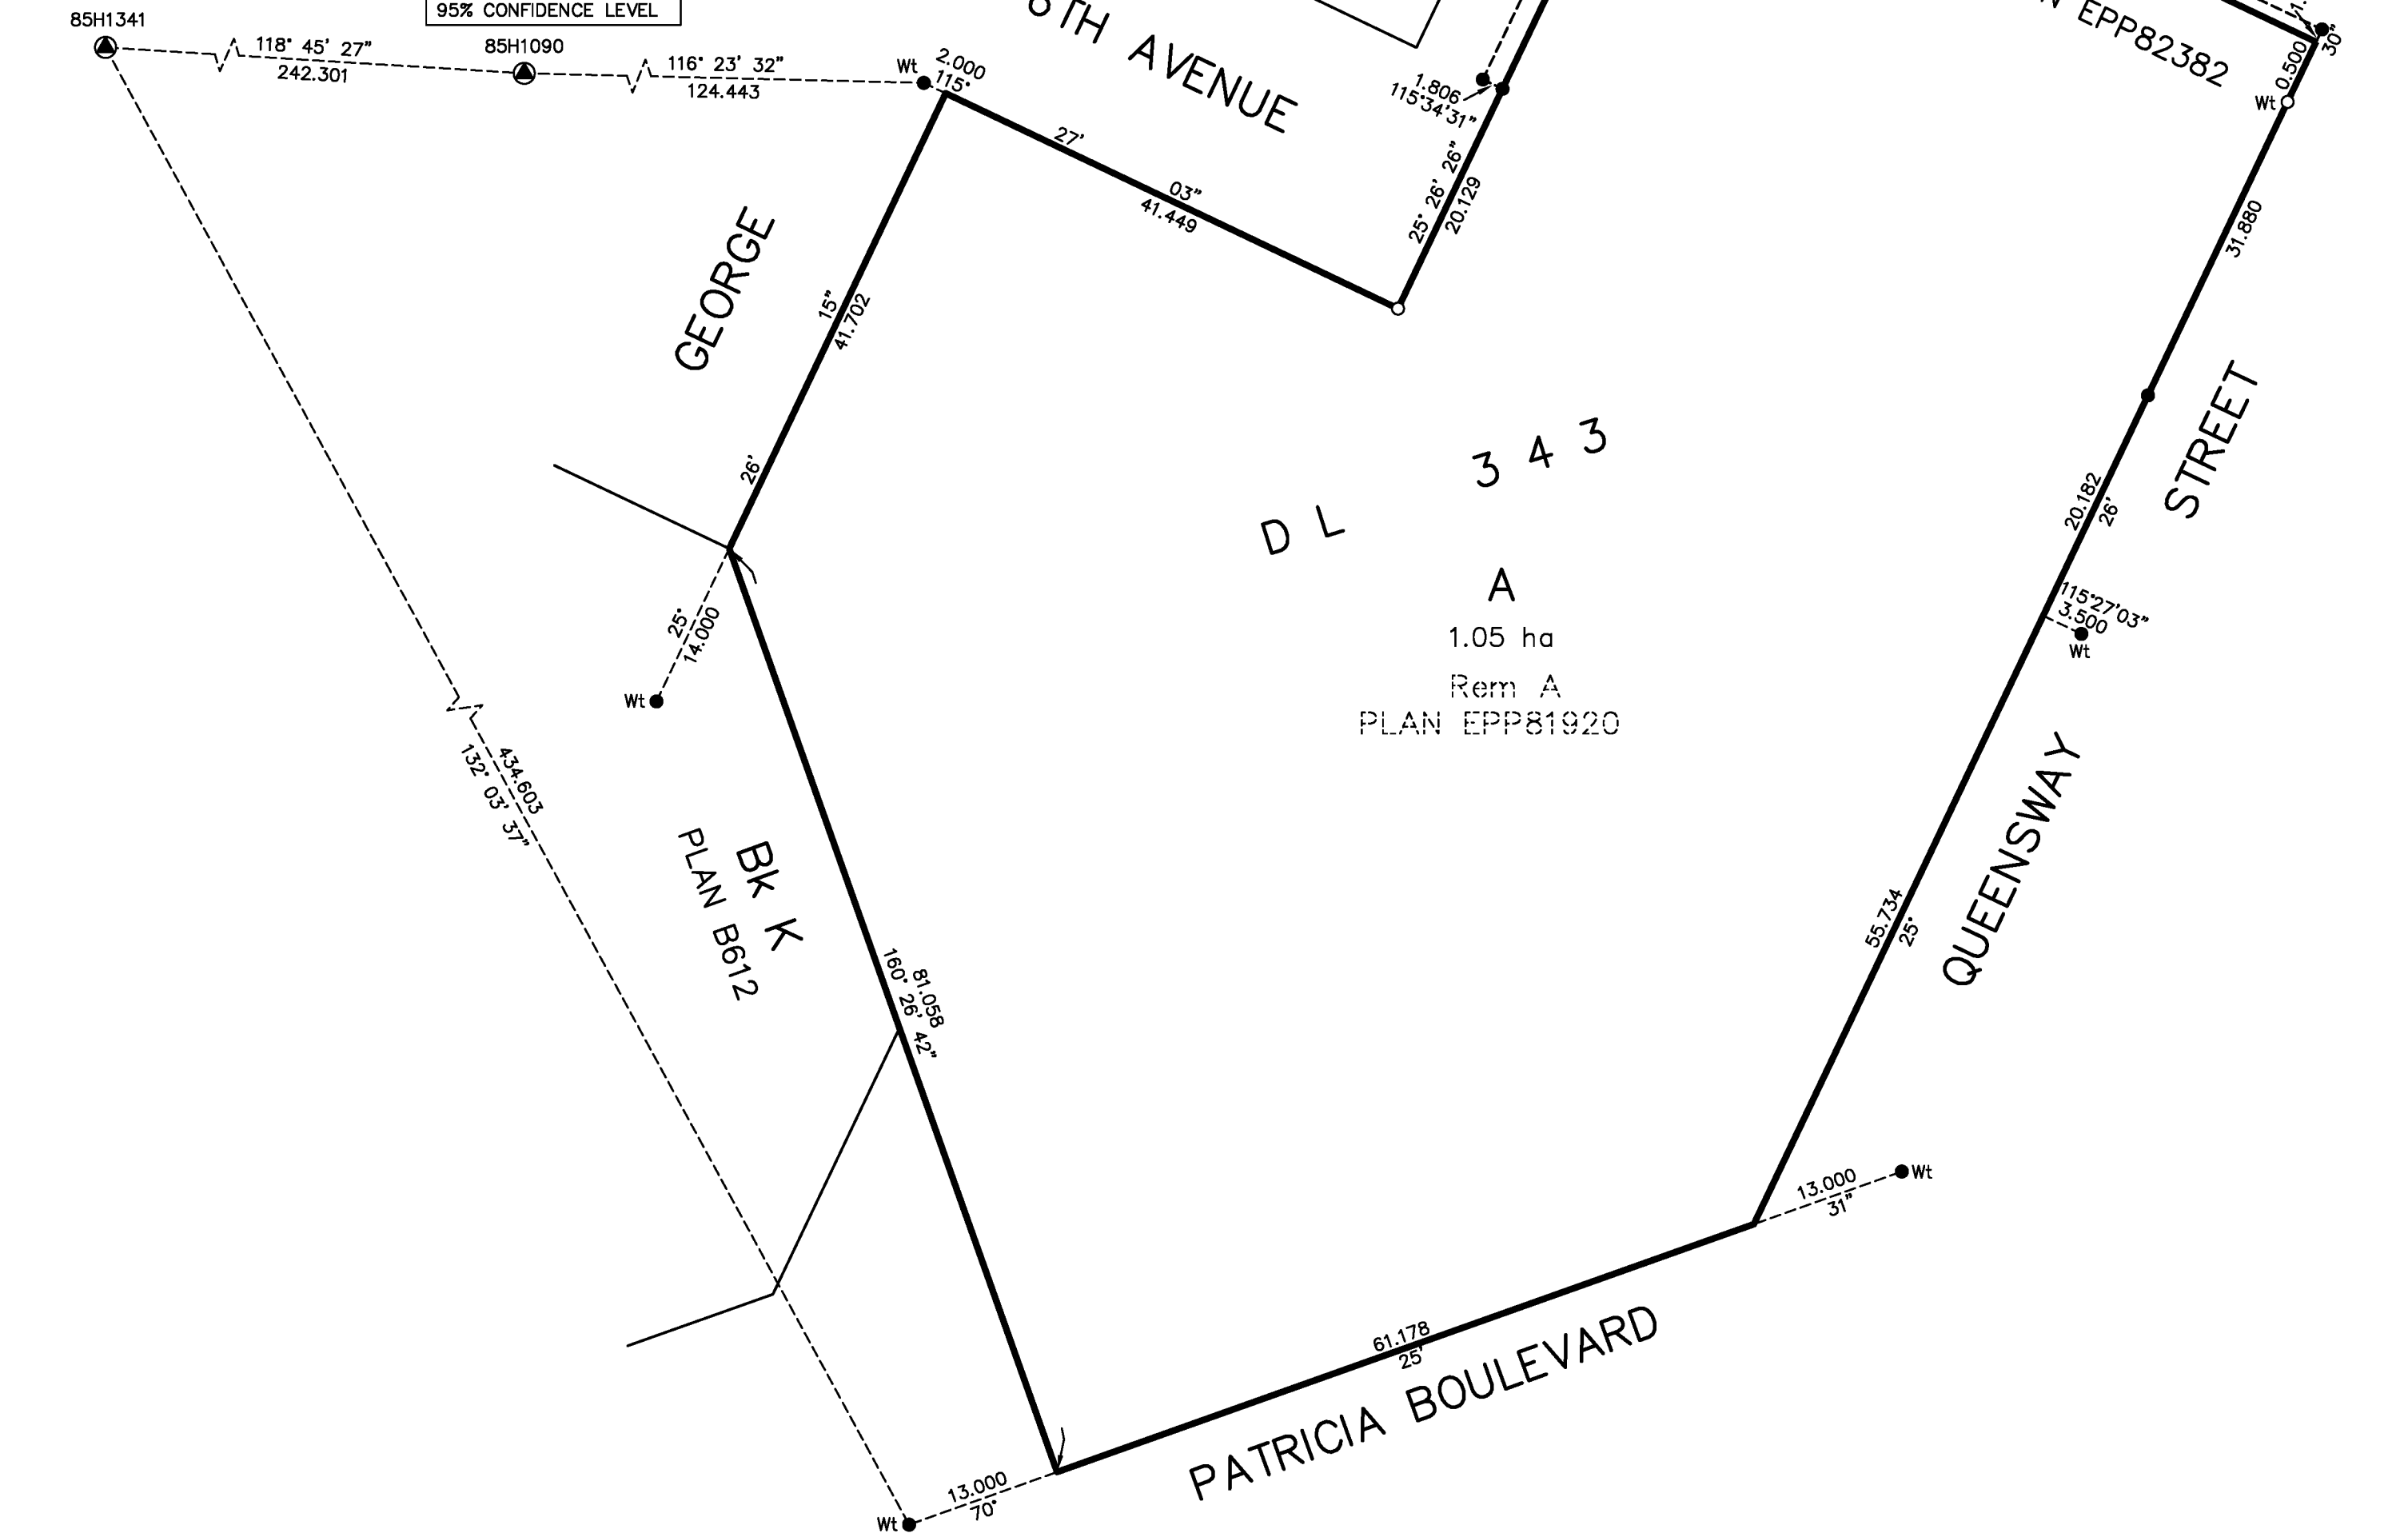

THE INTENDED PLOT SIZE OF THIS PLAN IS 560 mm IN WIDTH
 BY 432 mm IN HEIGHT (SHEET SIZE C) WHEN PLOTTED AT
 A SCALE OF 1:500

INTEGRATED SURVEY AREA No. 23, CITY OF KAMLOOPS
 NAD83 (CSRS) 4.0.0.BC.1
 GRID BEARINGS ARE DERIVED FROM OBSERVATIONS
 BETWEEN GEODETIC CONTROL MONUMENT(S)
 85H1090 AND 85H1341

THIS PLAN SHOWS HORIZONTAL GROUND-LEVEL DISTANCES
 IN METRES AND DECIMALS THEREOF UNLESS OTHERWISE SPECIFIED
 TO COMPUTE GRID DISTANCES, MULTIPLY
 GROUND-LEVEL DISTANCES BY THE AVERAGE
 COMBINED FACTOR OF 0.9995163
 WHICH HAS BEEN DERIVED FROM
 GEODETIC CONTROL MONUMENT 85H1090

LEGEND

FOUND	PLACED	DESCRIPTION
●	○	STANDARD IRON POST
⊙	○	CONTROL MONUMENT

THIS PLAN SHOWS ONE OR MORE WITNESS POSTS
 WHICH ARE NOT SET ON THE TRUE CORNER(S)

THE FIELD SURVEY REPRESENTED BY THIS PLAN WAS COMPLETED
 ON THE 8TH DAY OF NOVEMBER, 2018
 CHRISTOPHER JOHN de HAAN, BCLS (#799)

CAD FILE: T04159-REF.DWG (NOV 8/18)

UNDERHILL & UNDERHILL
 PROFESSIONAL LAND SURVEYORS
 204-153 SEYMOUR STREET
 KAMLOOPS, B.C. V2C 2C7
 TEL. (250) 372-8835

THIS PLAN LIES WITHIN THE
 FRASER-FORT GEORGE REGIONAL DISTRICT