



STRATA PLAN EPS495

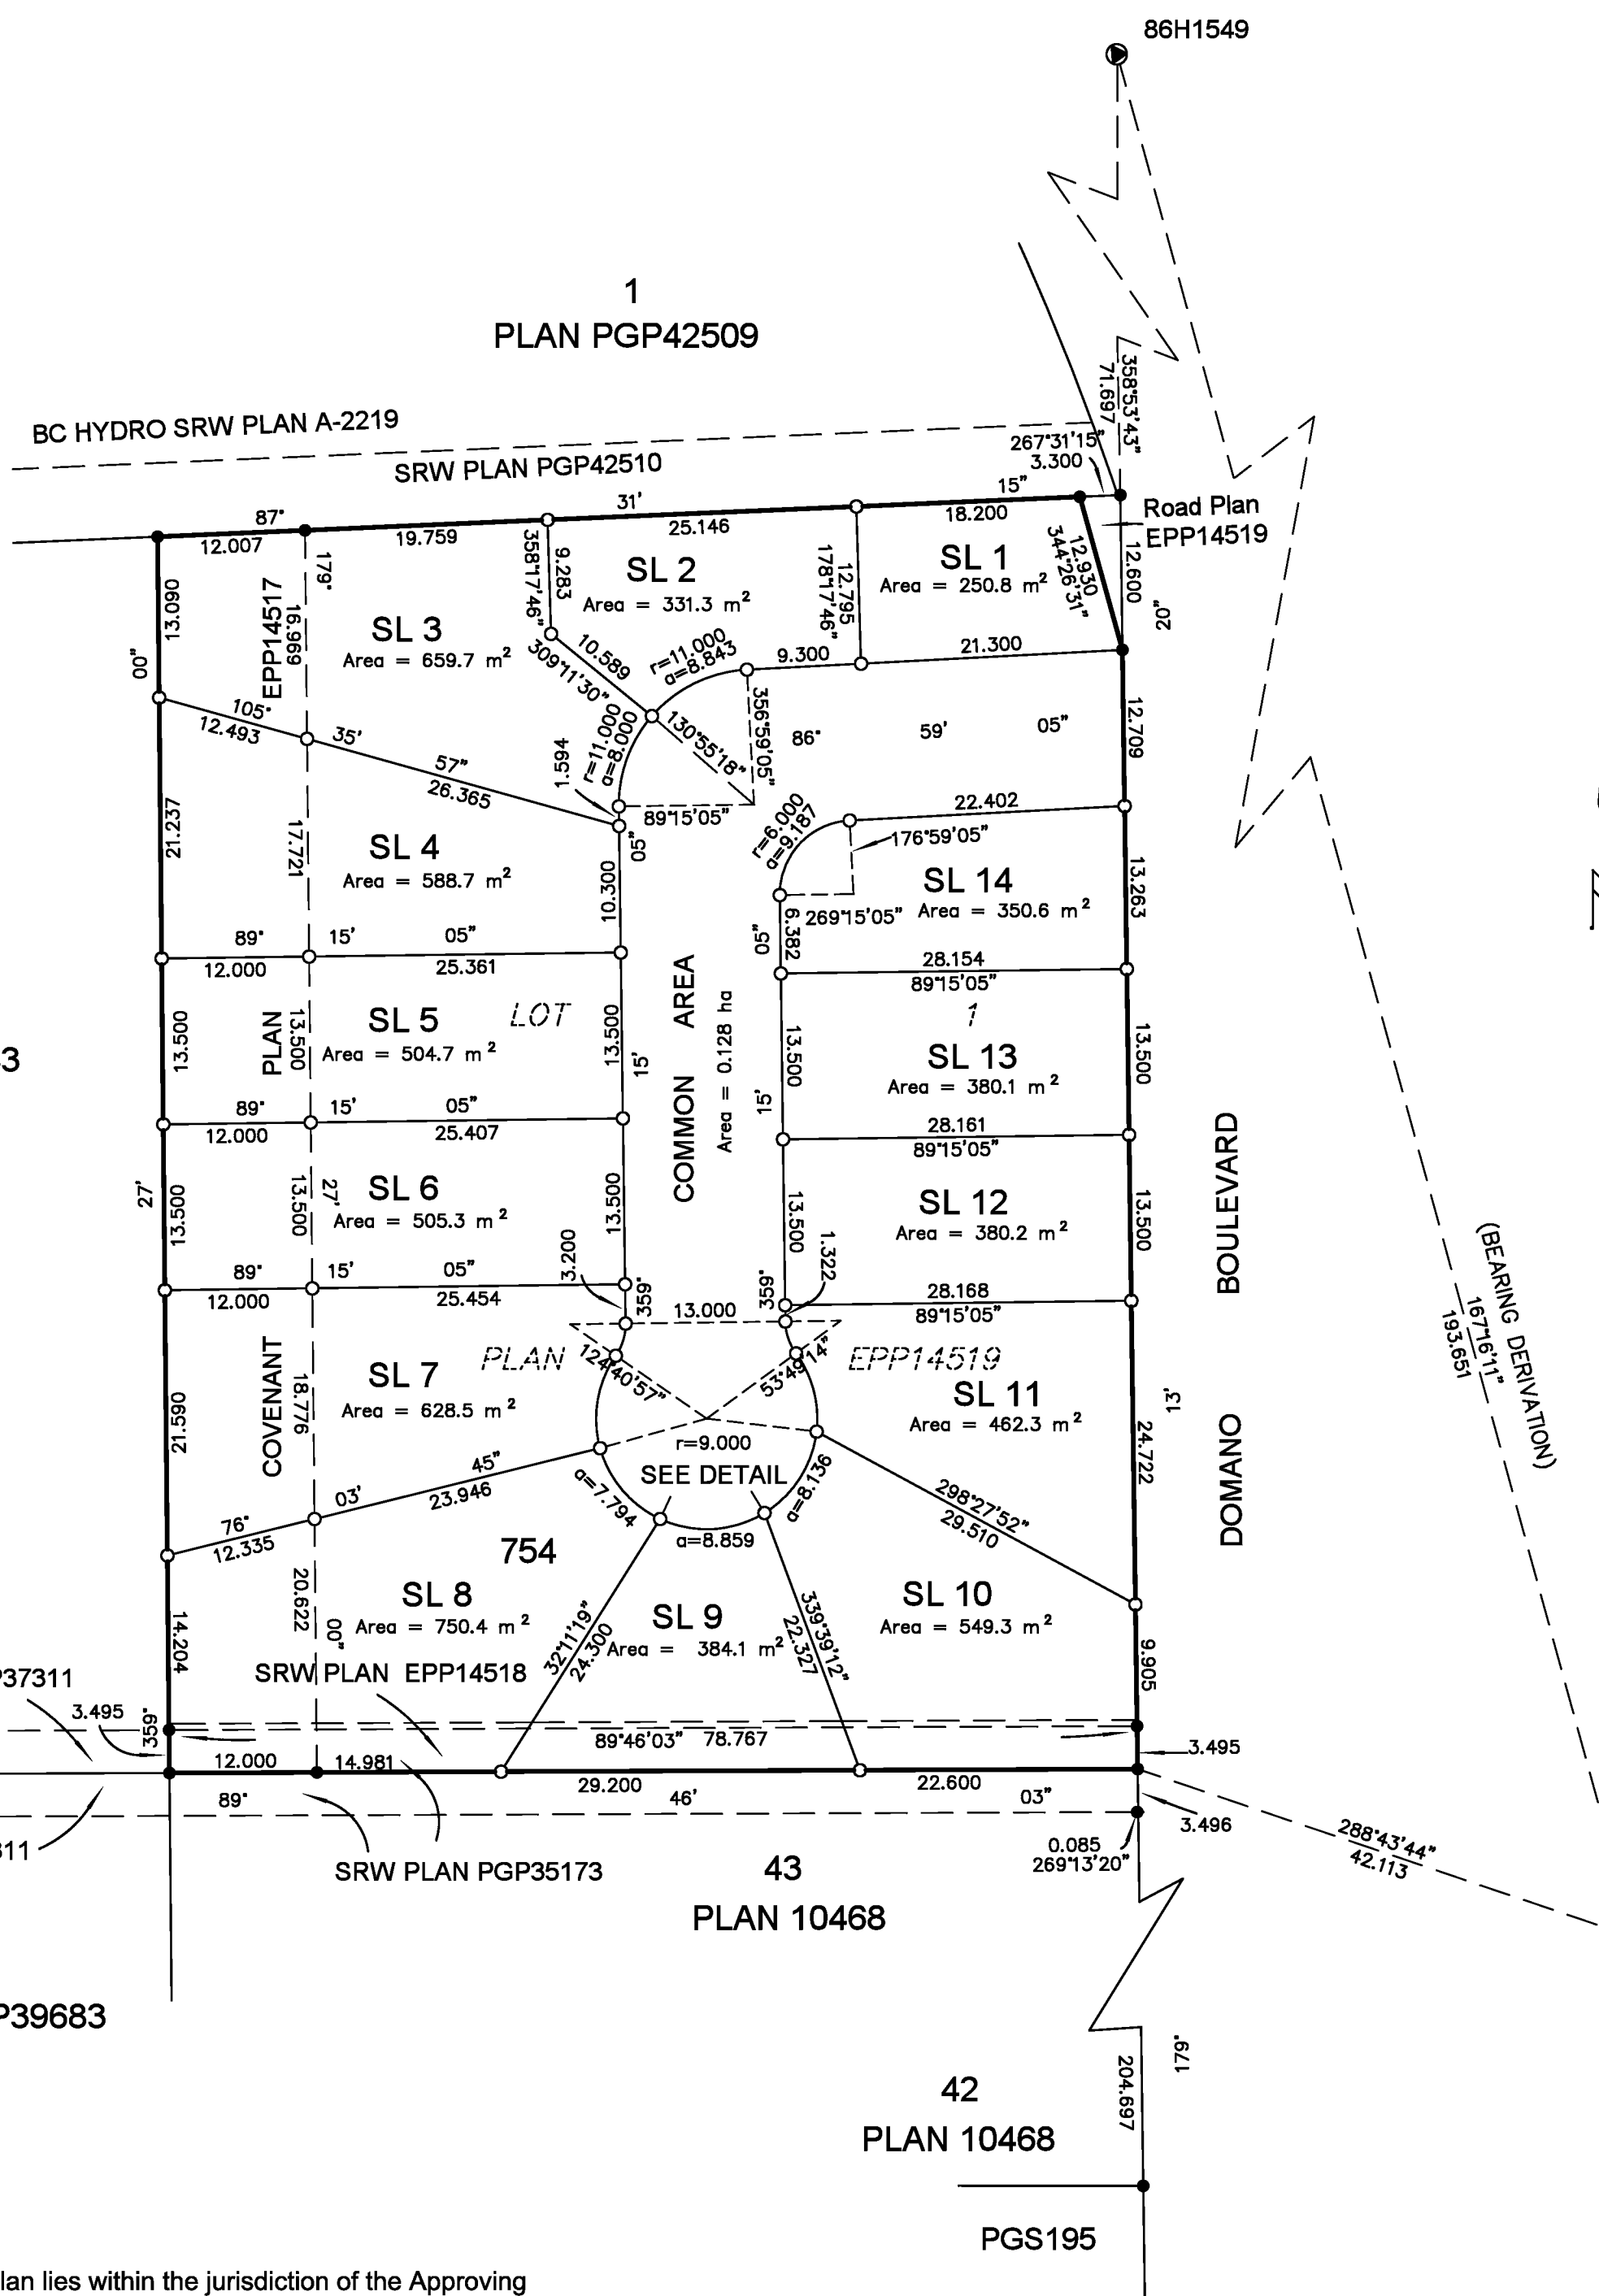

BARELAND STRATA PLAN OF LOT 1, DISTRICT LOT 754, CARIBOO DISTRICT, PLAN EPP14519

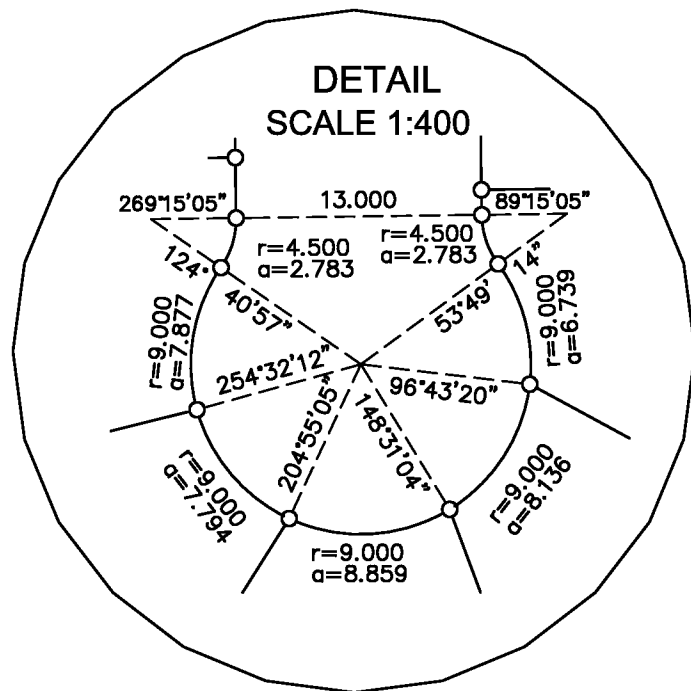

4
PLAN PGP39683

1
PLAN PGP39683

R.E. GOOK & ASSOCIATES
 B.C. & CANADA LAND SURVEYORS
 886 VANCOUVER STREET
 PRINCE GEORGE, B.C. V2L 2P5
 PHONE:250-564-4242
 FAX:250-564-5343
 FILE: 10-0639PG
 regook@northernsurveys.com

This plan lies within the jurisdiction of the Approving Officer for the City of Prince George
 File # SD100331

City of Prince George
 This plan lies within the Regional District of Fraser - Fort George

The field survey represented by this plan was completed by Ronald L. Kral, BCLS, on the 12th day of August, 2011