


PLOTTED (HL)

Plan No. 10167

Deposited in the Land Registry Office at Kamloops B.C. this 16th day of October 1959

[Signature]
Registrar

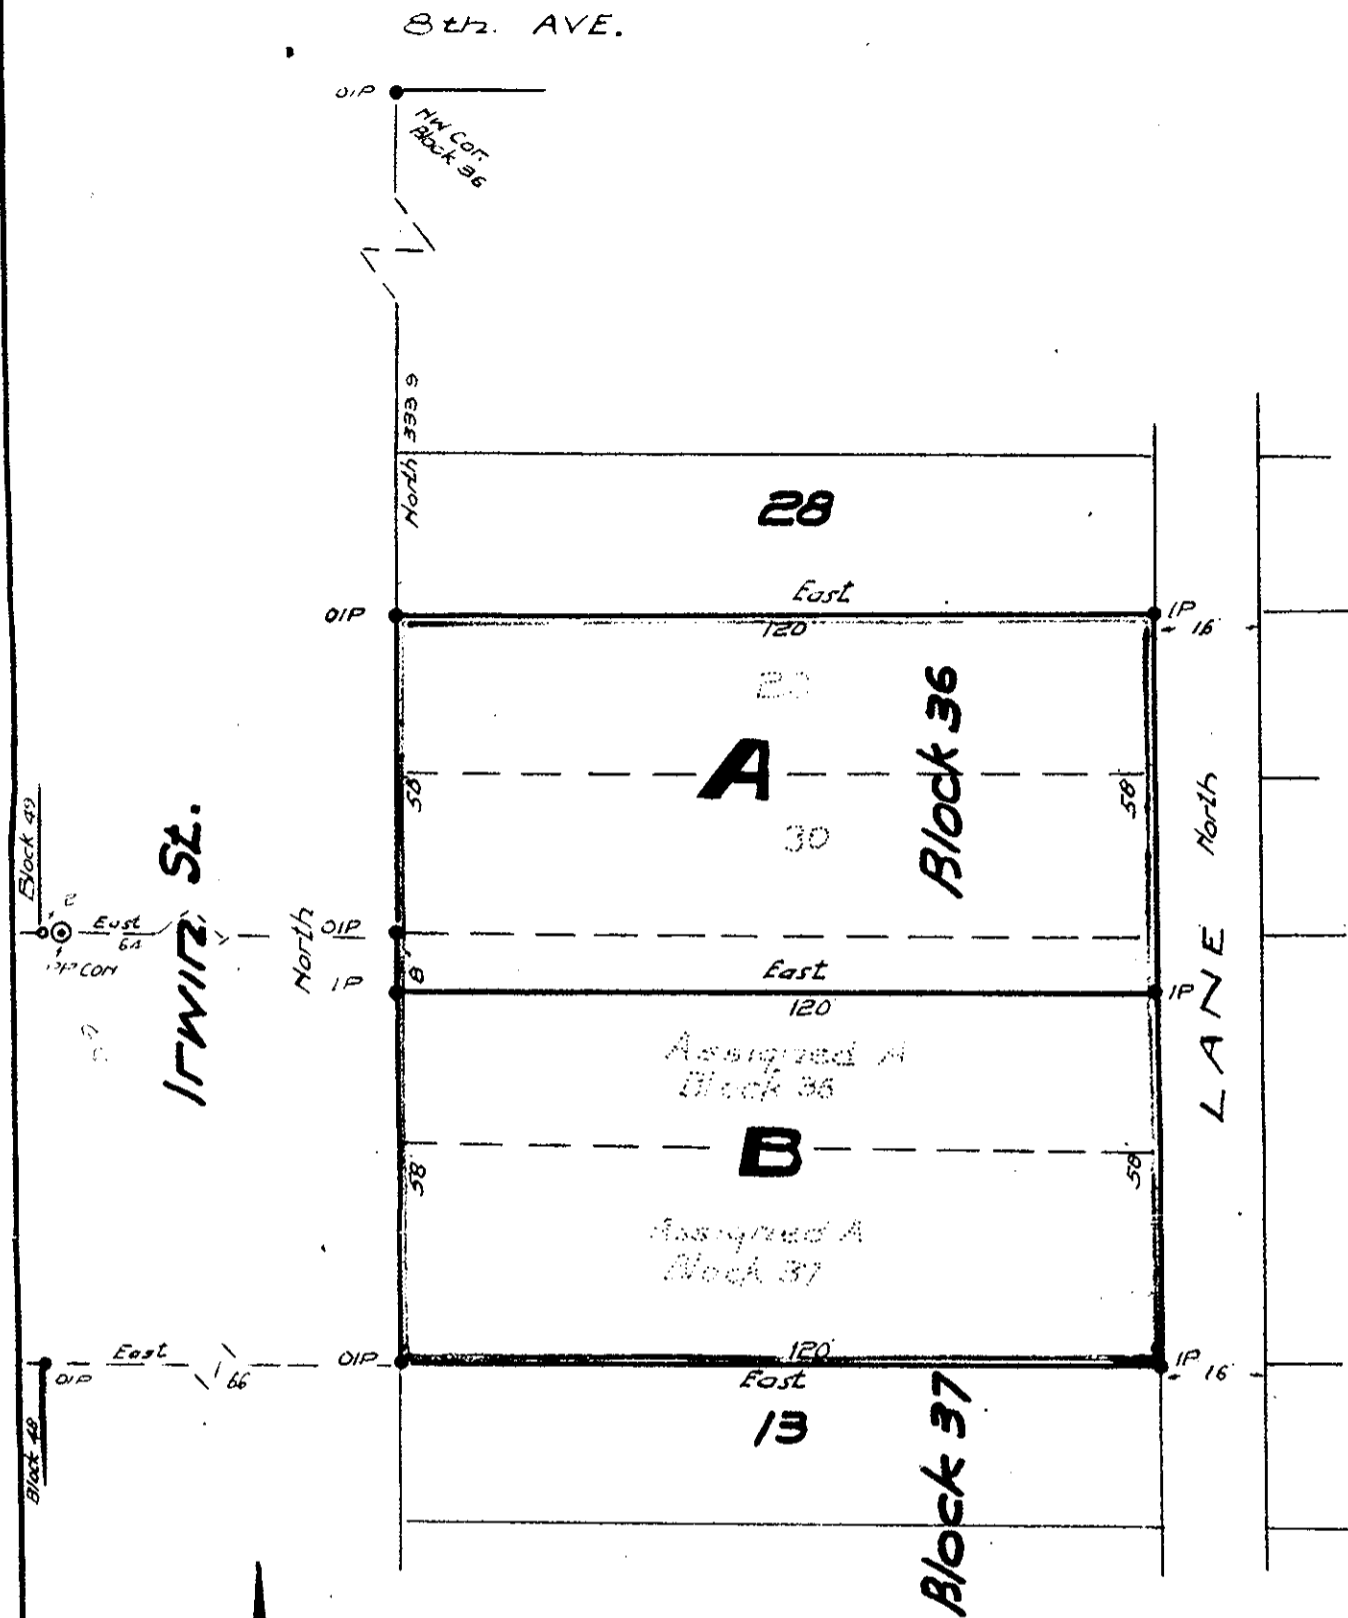

Approved under the Land Registry Act this 23rd day of October 1959.

[Signature]
City Engineer - Approving Officer
City of Prince George.

[Signature]
Owner
[Signature]
Witness

I, J. O. F. Campbell of city of Prince George a British Columbia land surveyor make oath and say that I was present and did personally superintend the survey represented by this plan and that the survey and plan are correct. The said survey was completed on the 14th day of October 1959.
Sworn before me
this 14th day of Oct. 1959

[Signature]
Commissioner for Taking
Oaths within Prov. of B.C.

**Plan of Subdivision
of Lots 29-30. Block 36
& Assigned Lot A. Block 36
& Assigned Lot A. Block 37
Lot 1429 - Cariboo Dist.
Plan No. 646
Scale: 30ft - 1/2.**

Bearings are astronomic derived from bearings between iron stakes on Irwin St. by Dept. of Lands & Forests.

Old iron stakes shown • DIP
Iron stakes set shown • IP
Concrete mon. & pipe post • PP. Con.

10,167