

Plotted (KS)

**PLAN**  
 OF SUBDIVISION OF PART OF  
 S.E. 1/4 DISTRICT LOT 4038 - CARIBOO DISTRICT  
**BRITISH COLUMBIA**  
 D.A. DUFFY B.C.L.S. - 1959 - SCALE: 1"=100'

PLAN NO. 10212  
 Deposited in the Land Registry  
 Office at Kamloops this 1<sup>st</sup> day  
 of December 1959.

*[Signature]*  
 Deputy Registrar

NOTE: Bearings are astronomic, derived  
 from the south boundary of the S.E. 1/4 Lot 4038.


LEGEND: • I.P. indicates an iron pin placed.  
 • O.I.P. indicates an iron pin found.

Approved Under the Land Registry Act  
 this 14<sup>th</sup> day of OCTOBER 1959.

OWNER: *B. J. Wilson*

WITNESS: *[Signature]*

*H. S. Mead*  
 Approving Officer Dept. of H'wys.

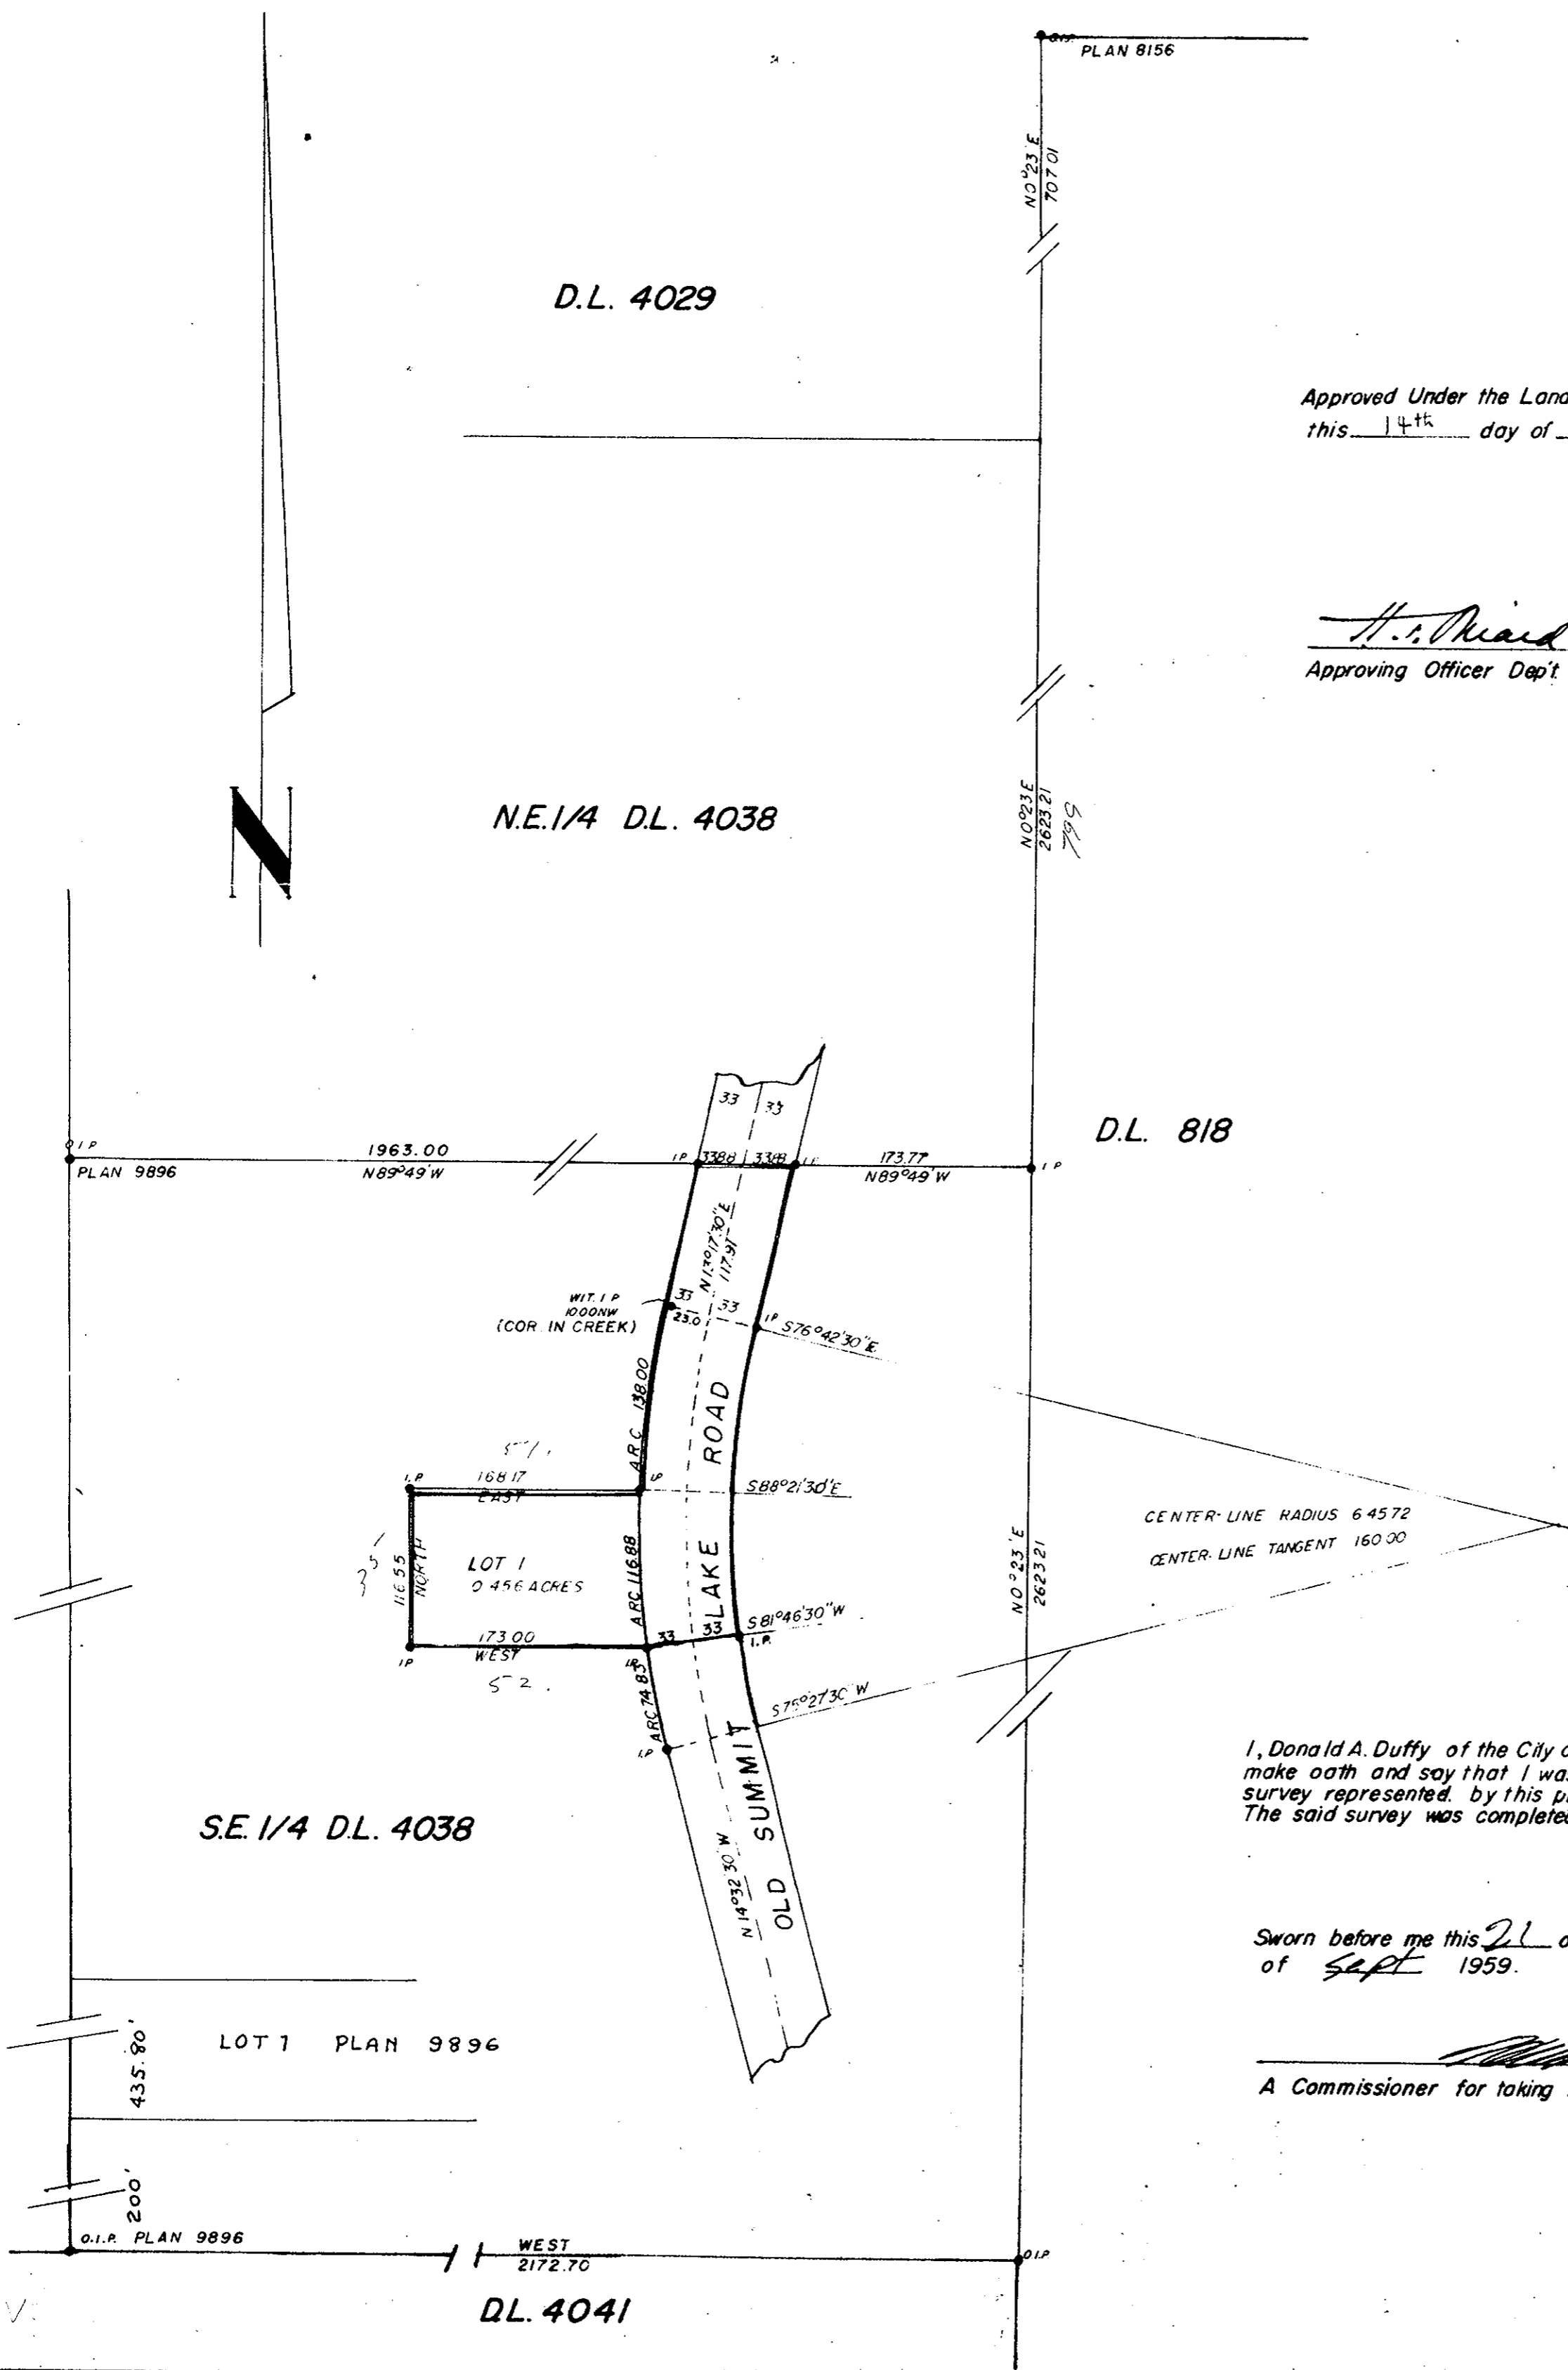

I, Donald A. Duffy of the City of Prince George, British Columbia land surveyor,  
 make oath and say that I was present at and did personally superintend the  
 survey represented by this plan and that the survey and plan are correct.  
 The said survey was completed on the twenty sixth of JUNE 1959.

Sworn before me this 21 day  
 of Sept 1959.

*[Signature]*  
 B.C.L.S.

*[Signature]*  
 A Commissioner for taking Affidavits within the Province of British Columbia.