


PLAN OF SUBDIVISION OF PART OF THE N.E. 1/4 OF LOT 4041 - CARIBOO DISTRICT BRITISH COLUMBIA

D A DUFFY B.C.L.S. 1959 SCALE: 1"=200'

PLAN NO. 10275
Deposited in the Land Registry,
Office at Kamloops this 7th
day of JAN. 1960.
[Signature]
Registrar.

NOTE : Bearings are astronomic and are derived from the North boundary
of L.4041
LEGEND : ● O.I.P. indicates an old iron post found.
● I.P. indicates an iron post planted

L.4038

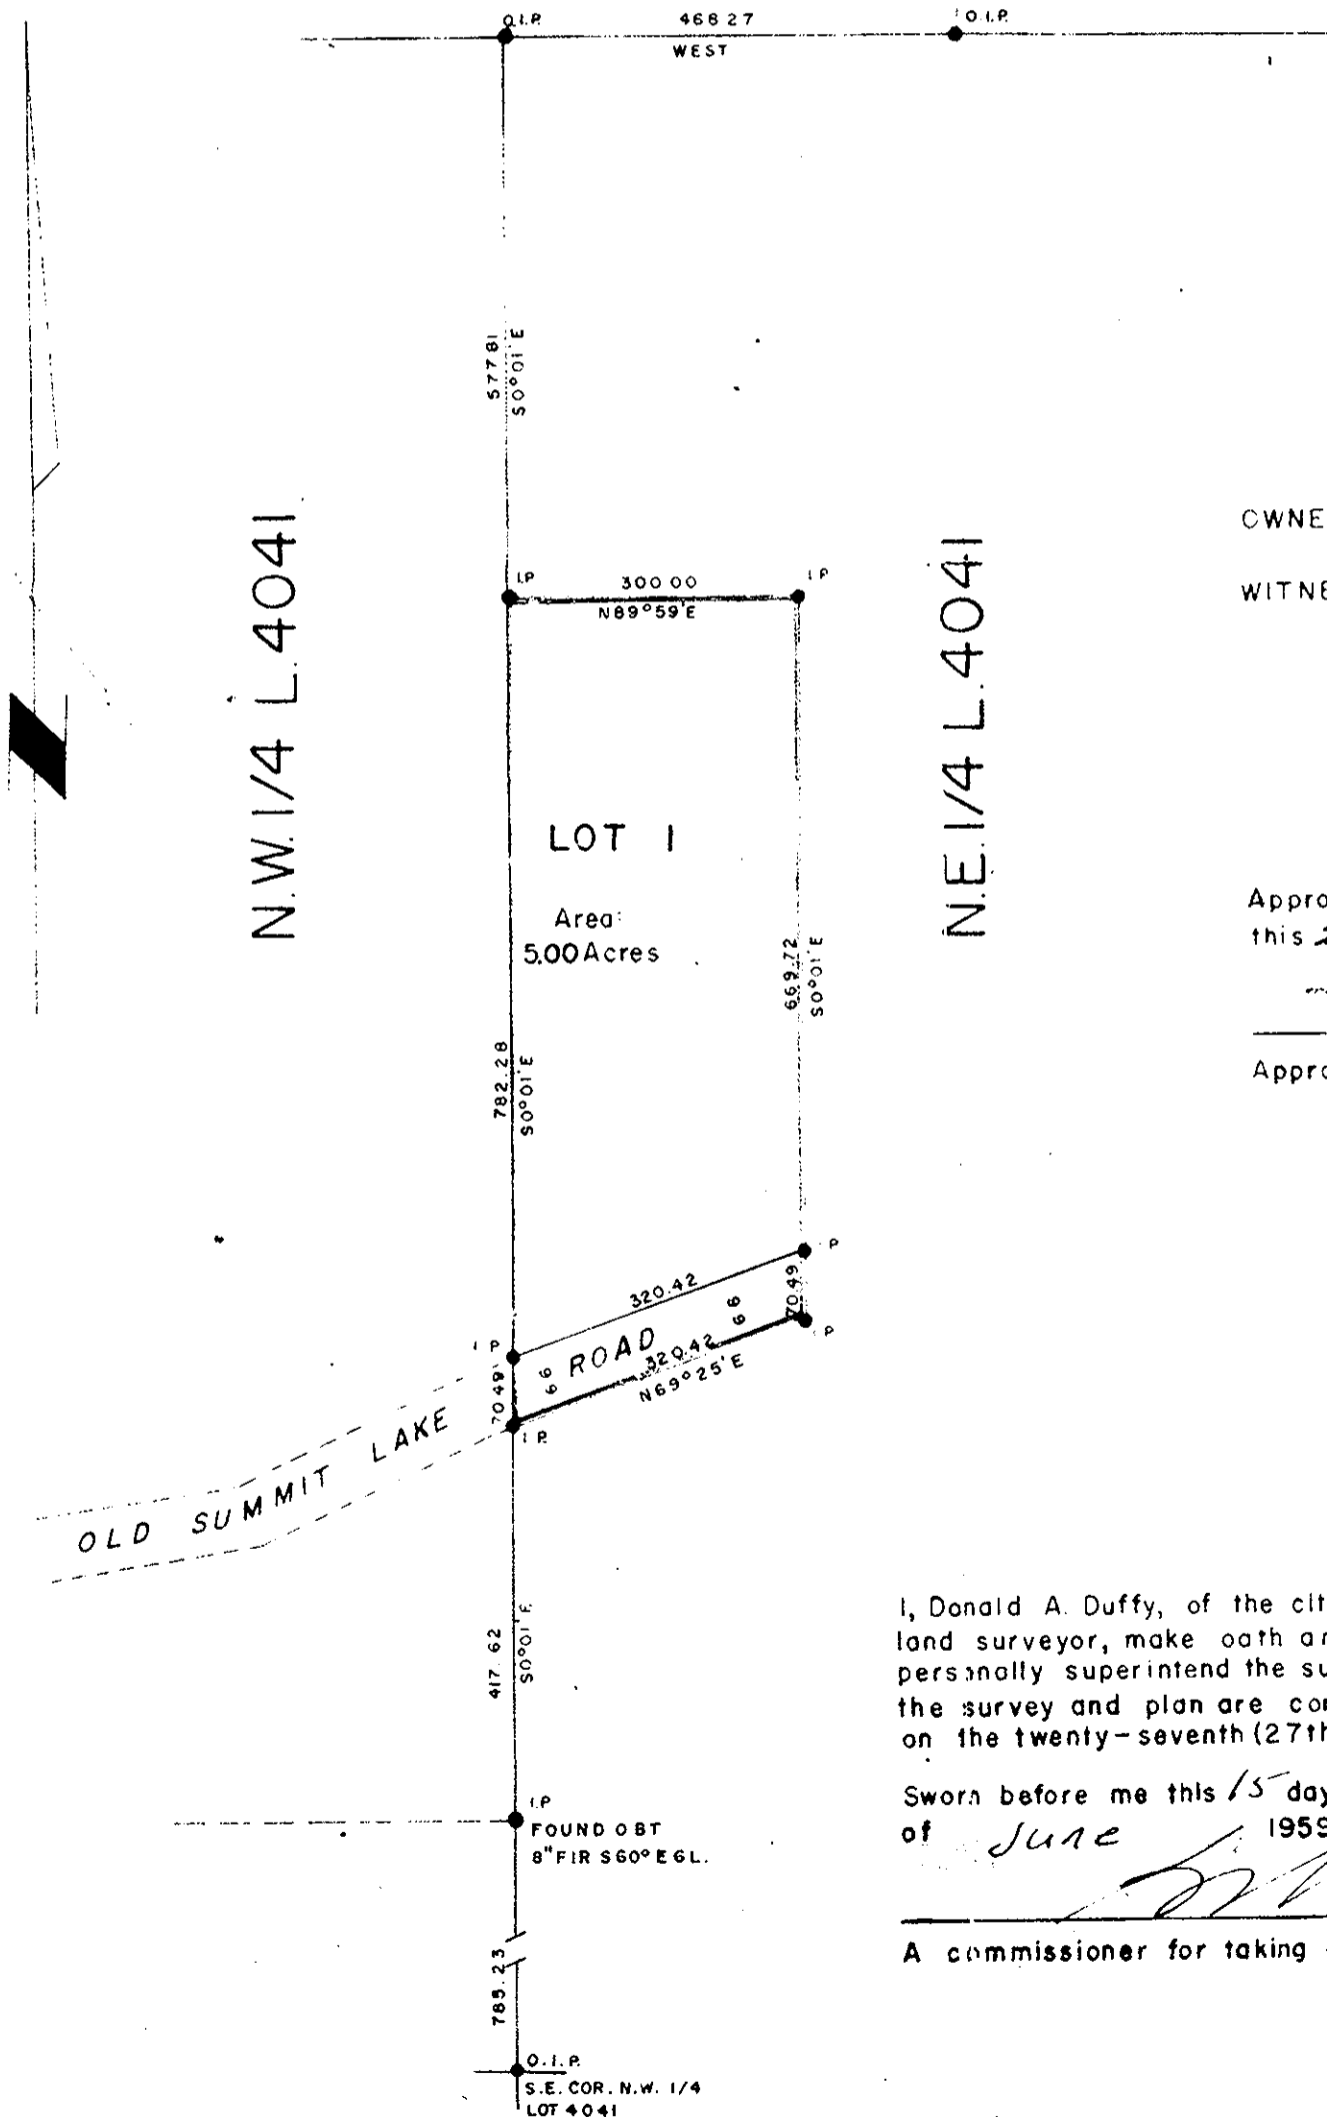

OWNER: *Milan Polic*
WITNESS: *Peter Kovanovich*

Approved under the Land Registry Act
this 21st day of August 1959.

[Signature]
Approving Officer Dept. of Highways.

I, Donald A. Duffy, of the city of Prince George, British Columbia
land surveyor, make oath and say that I was present at and did
personally superintend the survey represented by this plan and that
the survey and plan are correct. The said survey was completed
on the twenty-seventh (27th) day of May, 1959.

Sworn before me this 15 day
of June 1959.

[Signature]
B.C.L.S.

A commissioner for taking affidavits in British Columbia