

Plan of Subdivision of Part of  
 Block A, Plan 3283, District Lot 753,  
 Cariboo District  
 Scale 1" = 100'

Legend

Bearings are astronomic and are derived from  
 Highway Plan H 449


- Old concrete monuments found shown ○ O.P. con.  
 Old iron posts found shown ● OIP  
 Iron posts set shown ● IP

PLAN No. 10352  
 Deposited in the Land Registry Office  
 this 4th day of Feb 1916

*[Signature]*

D.L. 1432

D.L. 1432

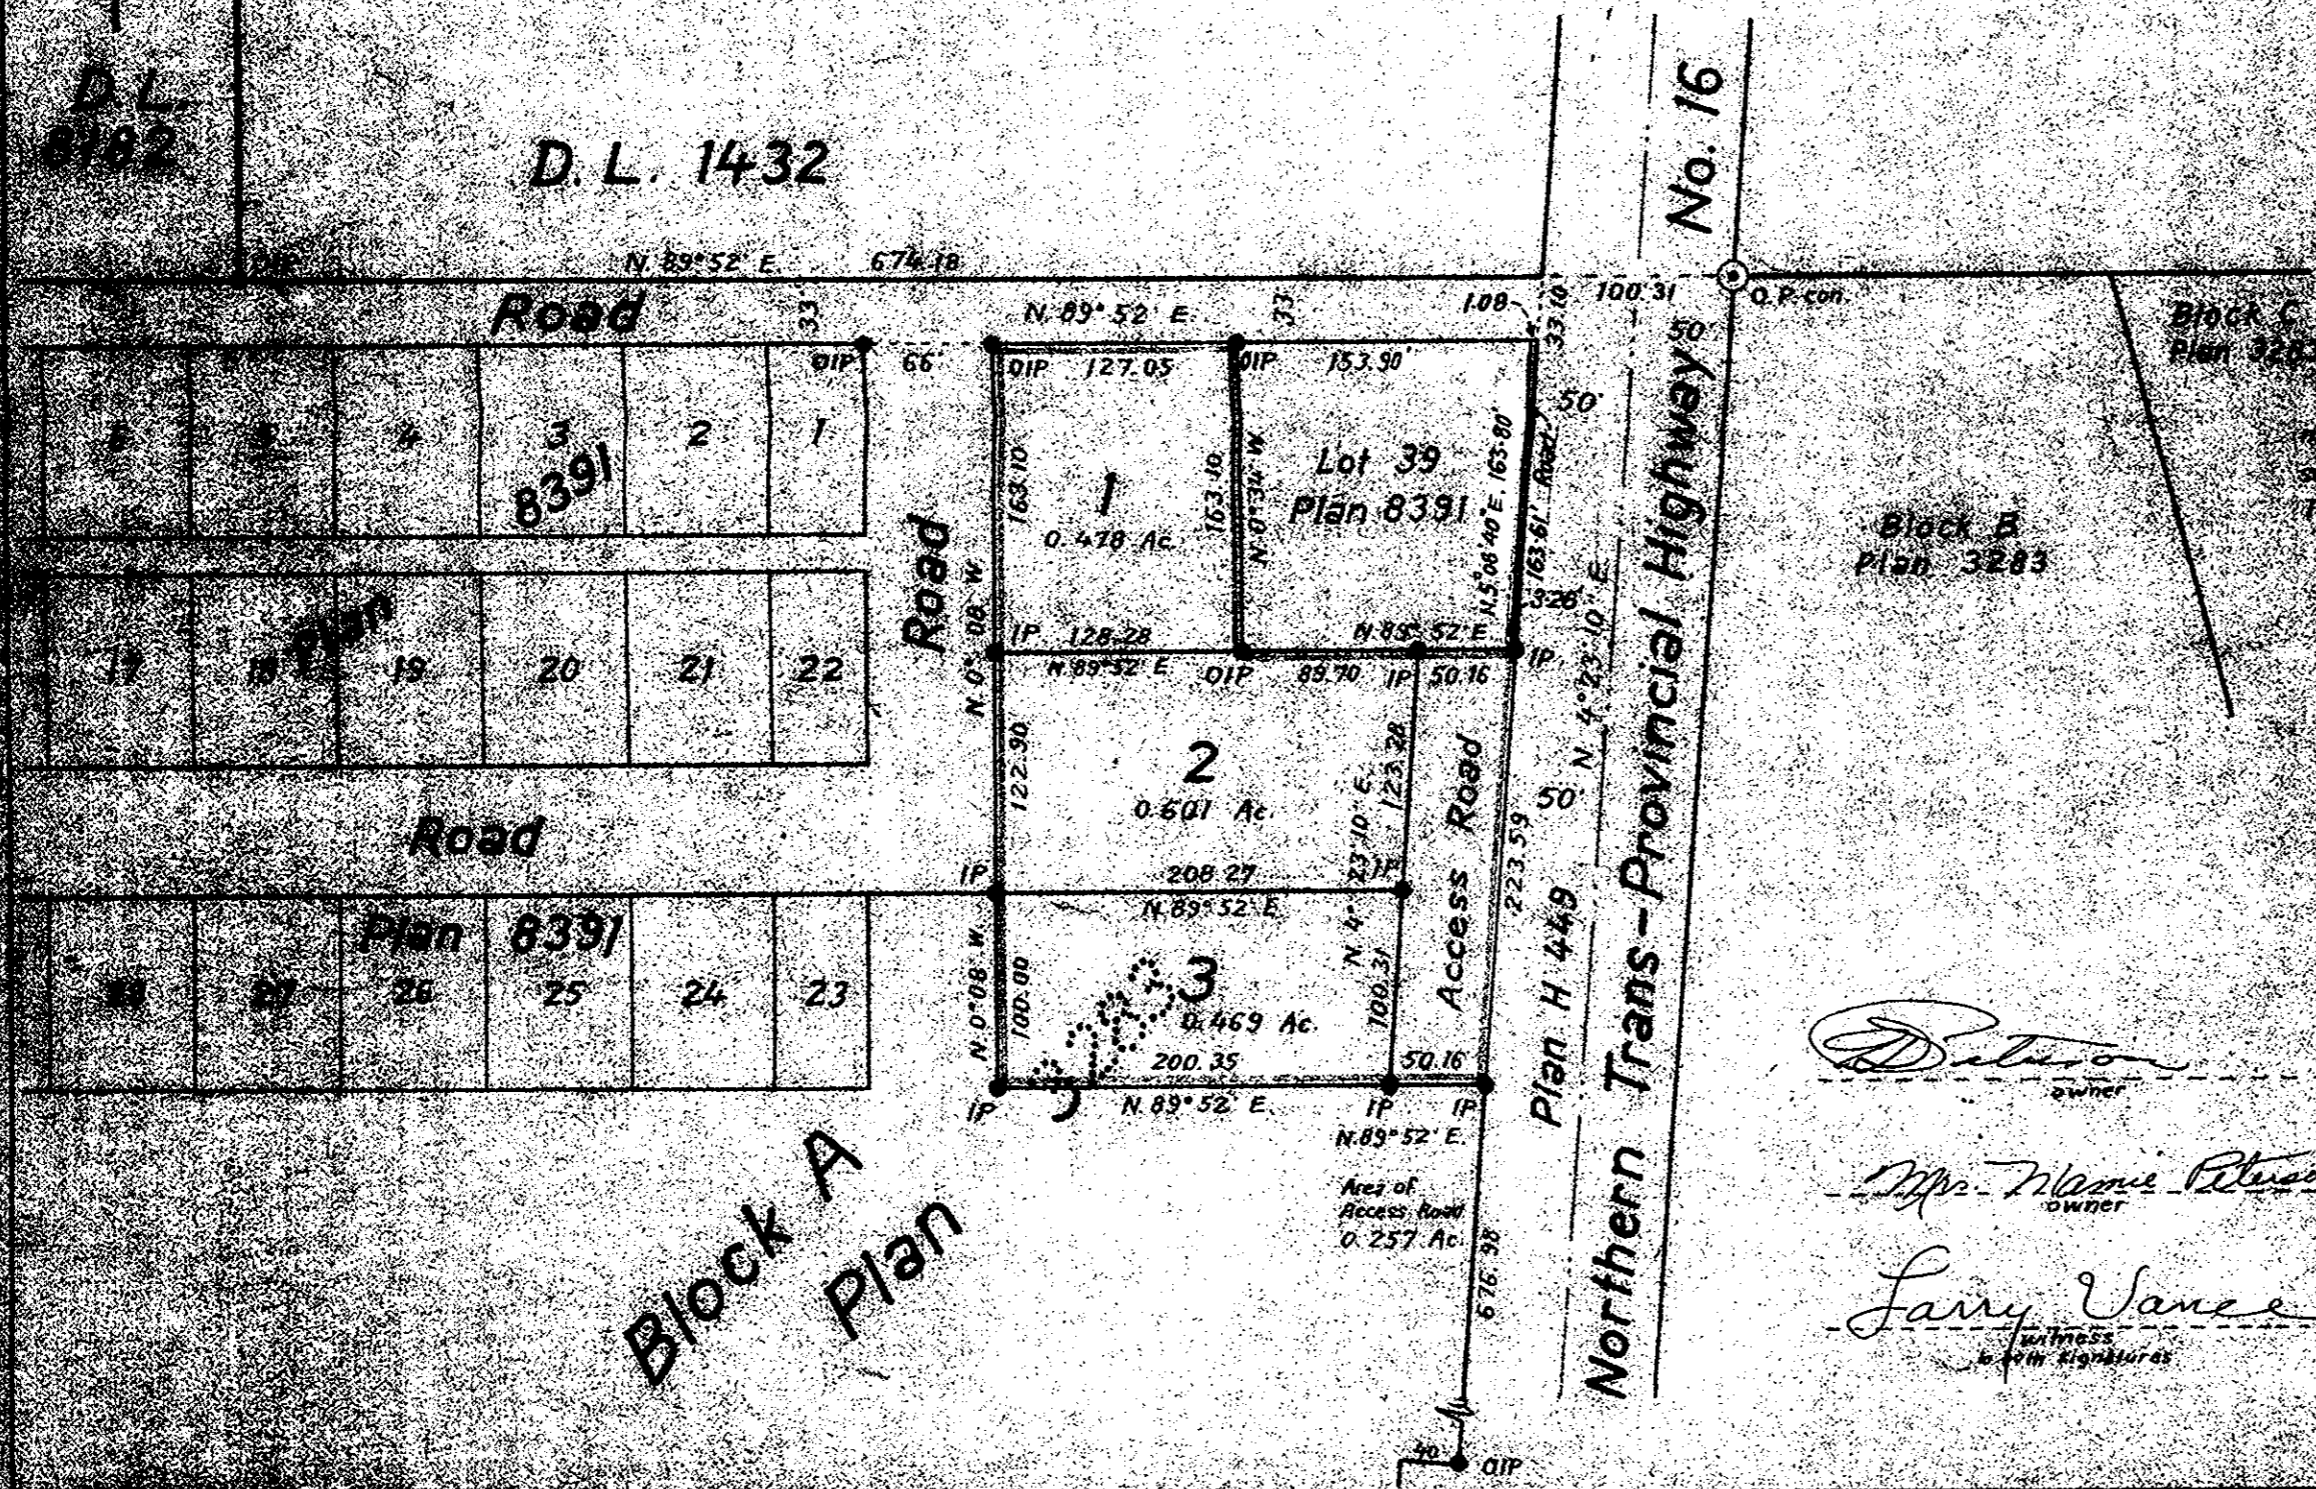

I, R. J. Gault, of the Cariboo District, do hereby certify that I am a duly qualified and sworn surveyor, and that I have surveyed and laid out the above described lots, and that the said survey was completed on the 4th day of February, 1916.

Subscribed before me at the City of Vancouver  
 this 4th day of February, 1916.

Approved under the Land Act, 1914  
 this 4th day of February, 1916.

*[Signature]*  
 owner

*[Signature]*  
 owner

*[Signature]*  
 witness  
 & 4th signatures

*[Signature]*  
 Notary Public  
 District of Columbia

McWilliam-Whyte, Surveyors  
 British Columbia Land Surveyors