


**PLAN OF SUBDIVISION
OF PART OF THE S.W. 1/4 LOT 2003
CARIBOO DISTRICT, BRITISH COLUMBIA**
1969 SCALE 1" = 200'

PLAN NO. 10543
Deposited in the Land Registry
Office at Kamloops this 27th
day of April 1969
[Signature]
REGISTRAR

NOTE: Bearings are astronomic, derived from the South boundary of Lot 1, Plan 9102

LEGEND:
• OIP indicates an iron pin found.
• IP indicates an iron pin placed.
• QPP indicates a pipe post found.

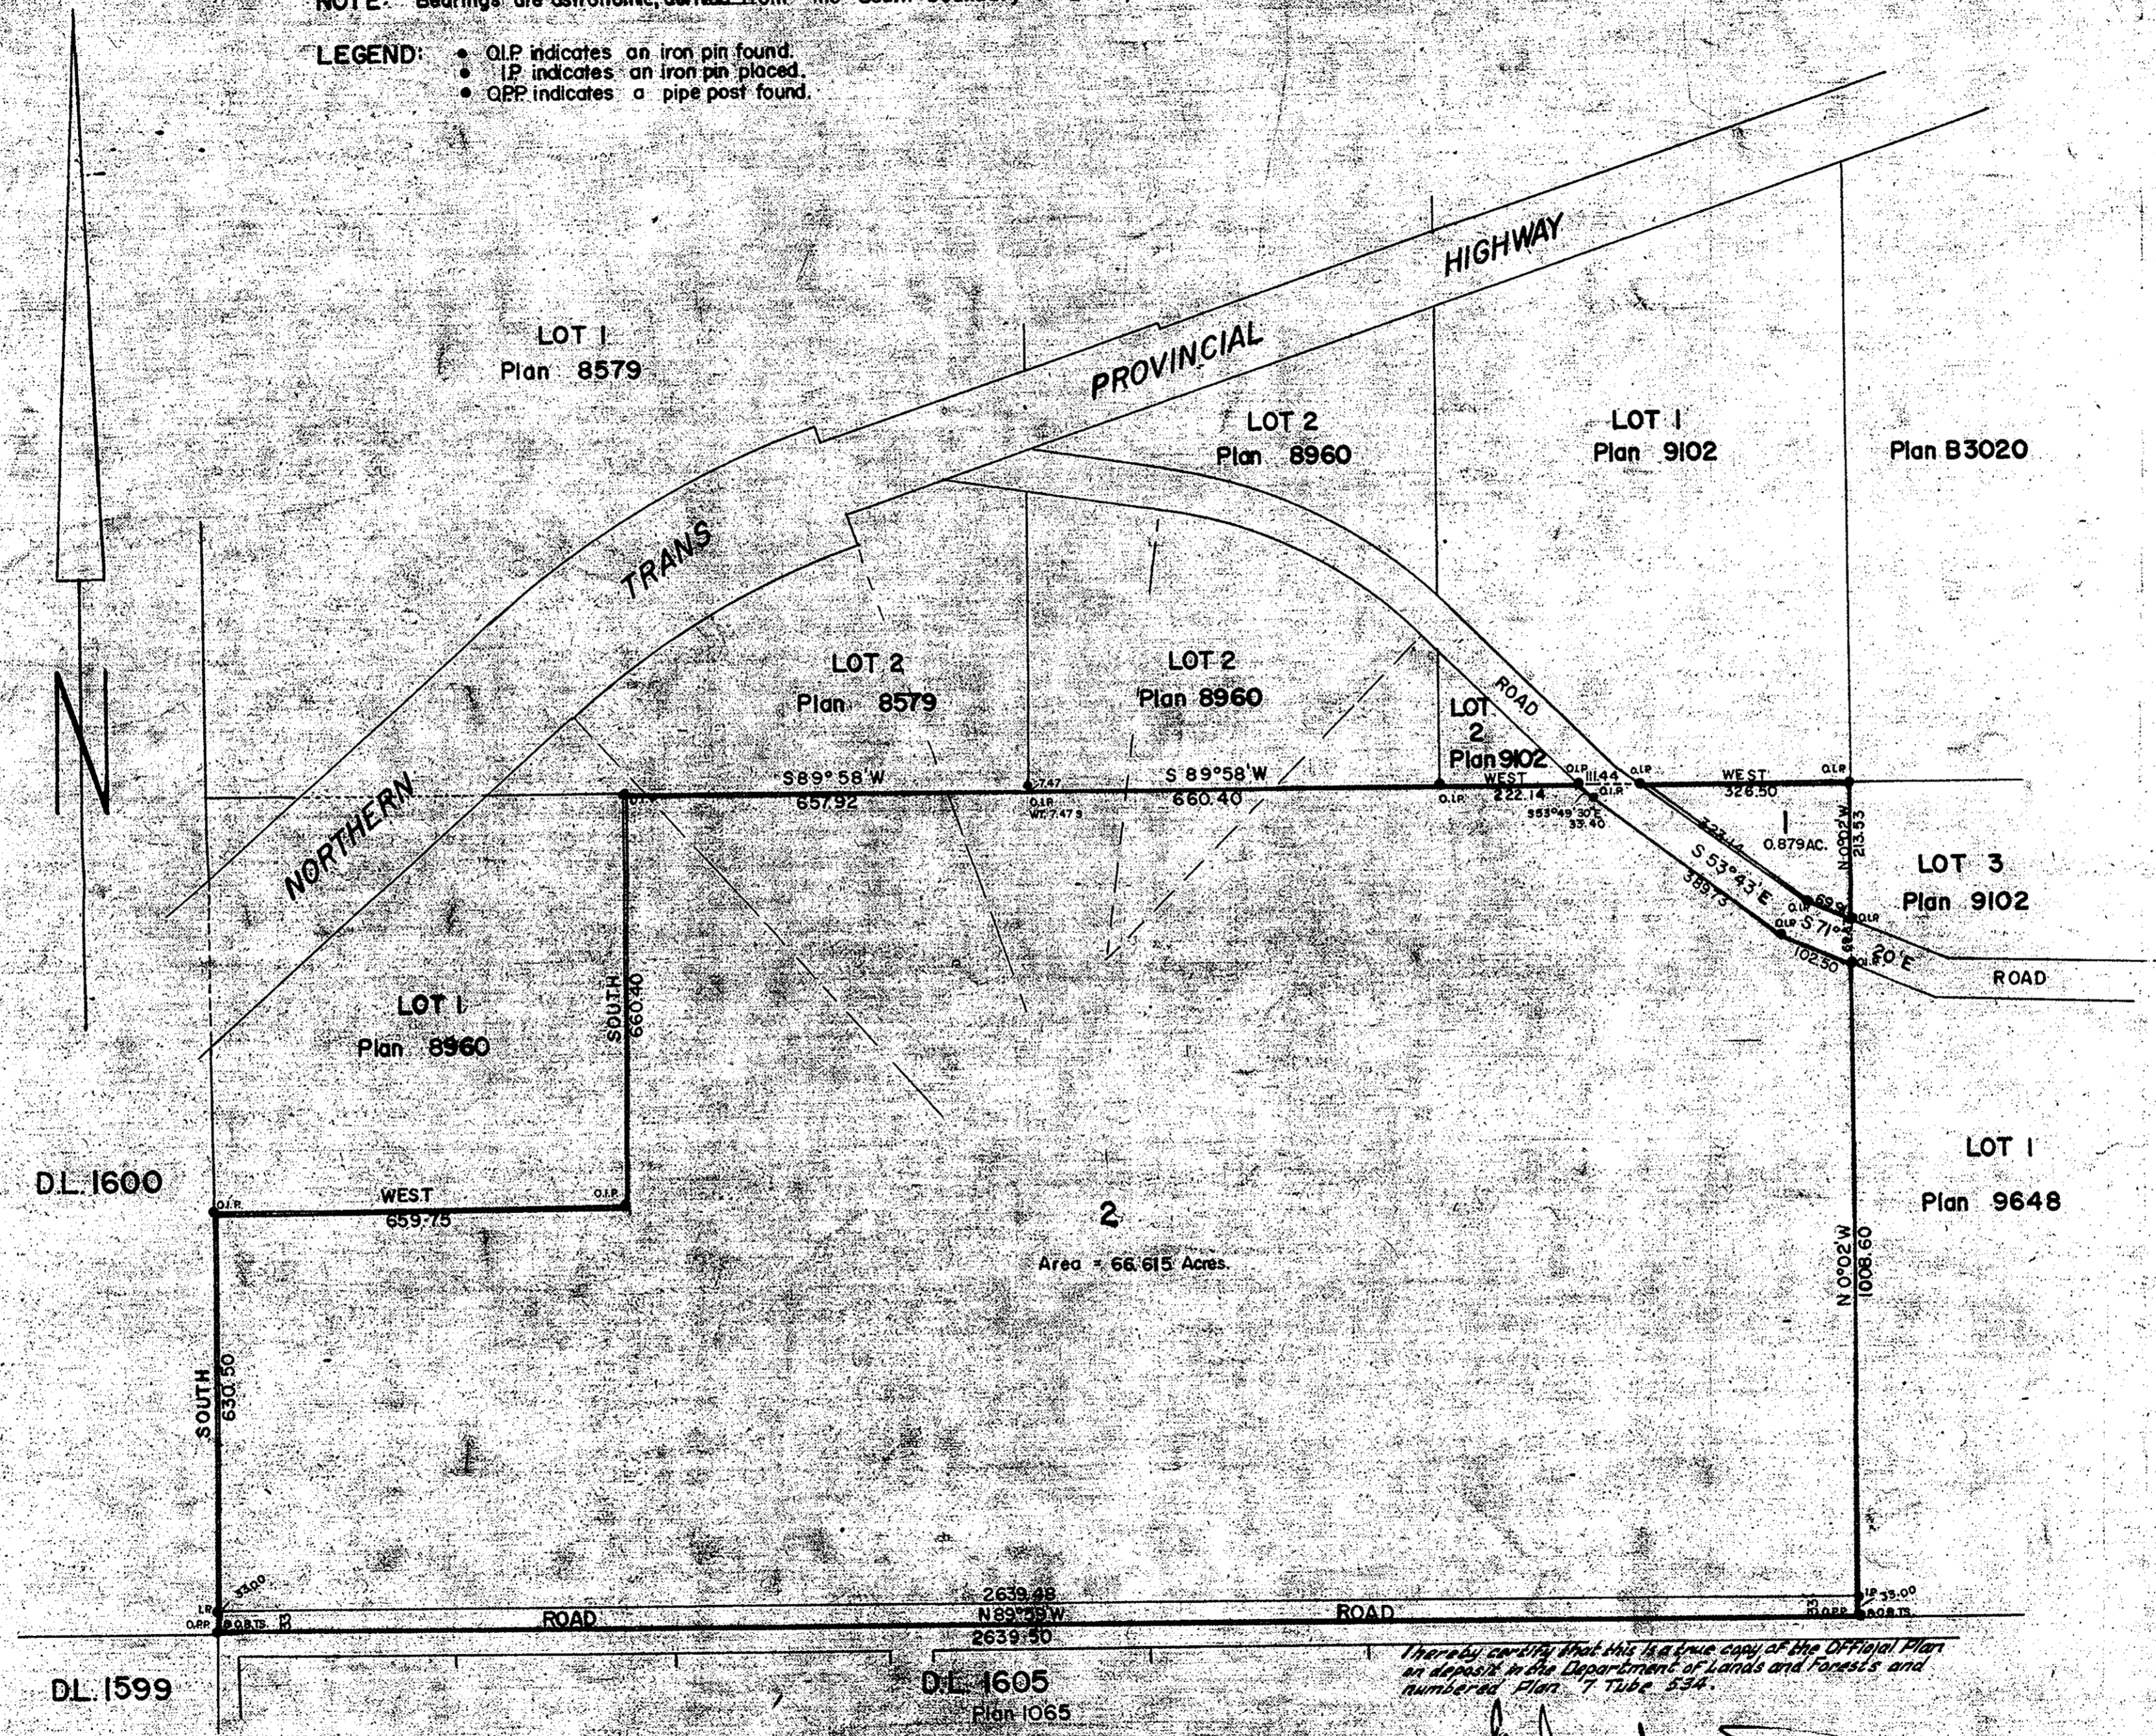

I, D.A. Duffy, of the City of Prince George, a British Columbia land surveyor, make oath and say that I was present at and did personally superintend the survey represented by this plan and that the survey and plan are correct. The said survey was completed on the 17th day of December 1959.

Sworn before me this 8th day
of January, 1960
[Signature]
B.C.L.S.
A Commissioner for taking affidavits within the Province of British Columbia

Thereby certifying that this is a true copy of the Official Plan as deposited in the Department of Lands and Forests and numbered Plan 7 Tube 534.

[Signature]
Surveyor General, Victoria, B.C. 3rd February, 1960.
Approved under the Land Registry Act
this 7th day of APRIL 1960

[Signature]
Approving Officer, Dept. of Highways.

3205 E / 1962 7523