

10589


PLAN NO. 10589
DEPOSITED IN THE LAND REGISTRY
OFFICE AT KAMLOOPS THIS 16TH DAY
OF May 1960 AD.

PLAN

OF SUBDIVISION OF LOTS 8 & 9
DISTRICT LOT 3050- PLAN 1454
CARIBOO DISTRICT-BRITISH COLUMBIA
1959 SCALE 1"=100'

[Signature]
REGISTRAR

NOTE: Bearings are astronomic and are derived from Plan 1454
LEGEND: • O.I.P. indicates an iron post found
• I.P. indicates an iron post planted.
• O.P. indicates an old wood post found.

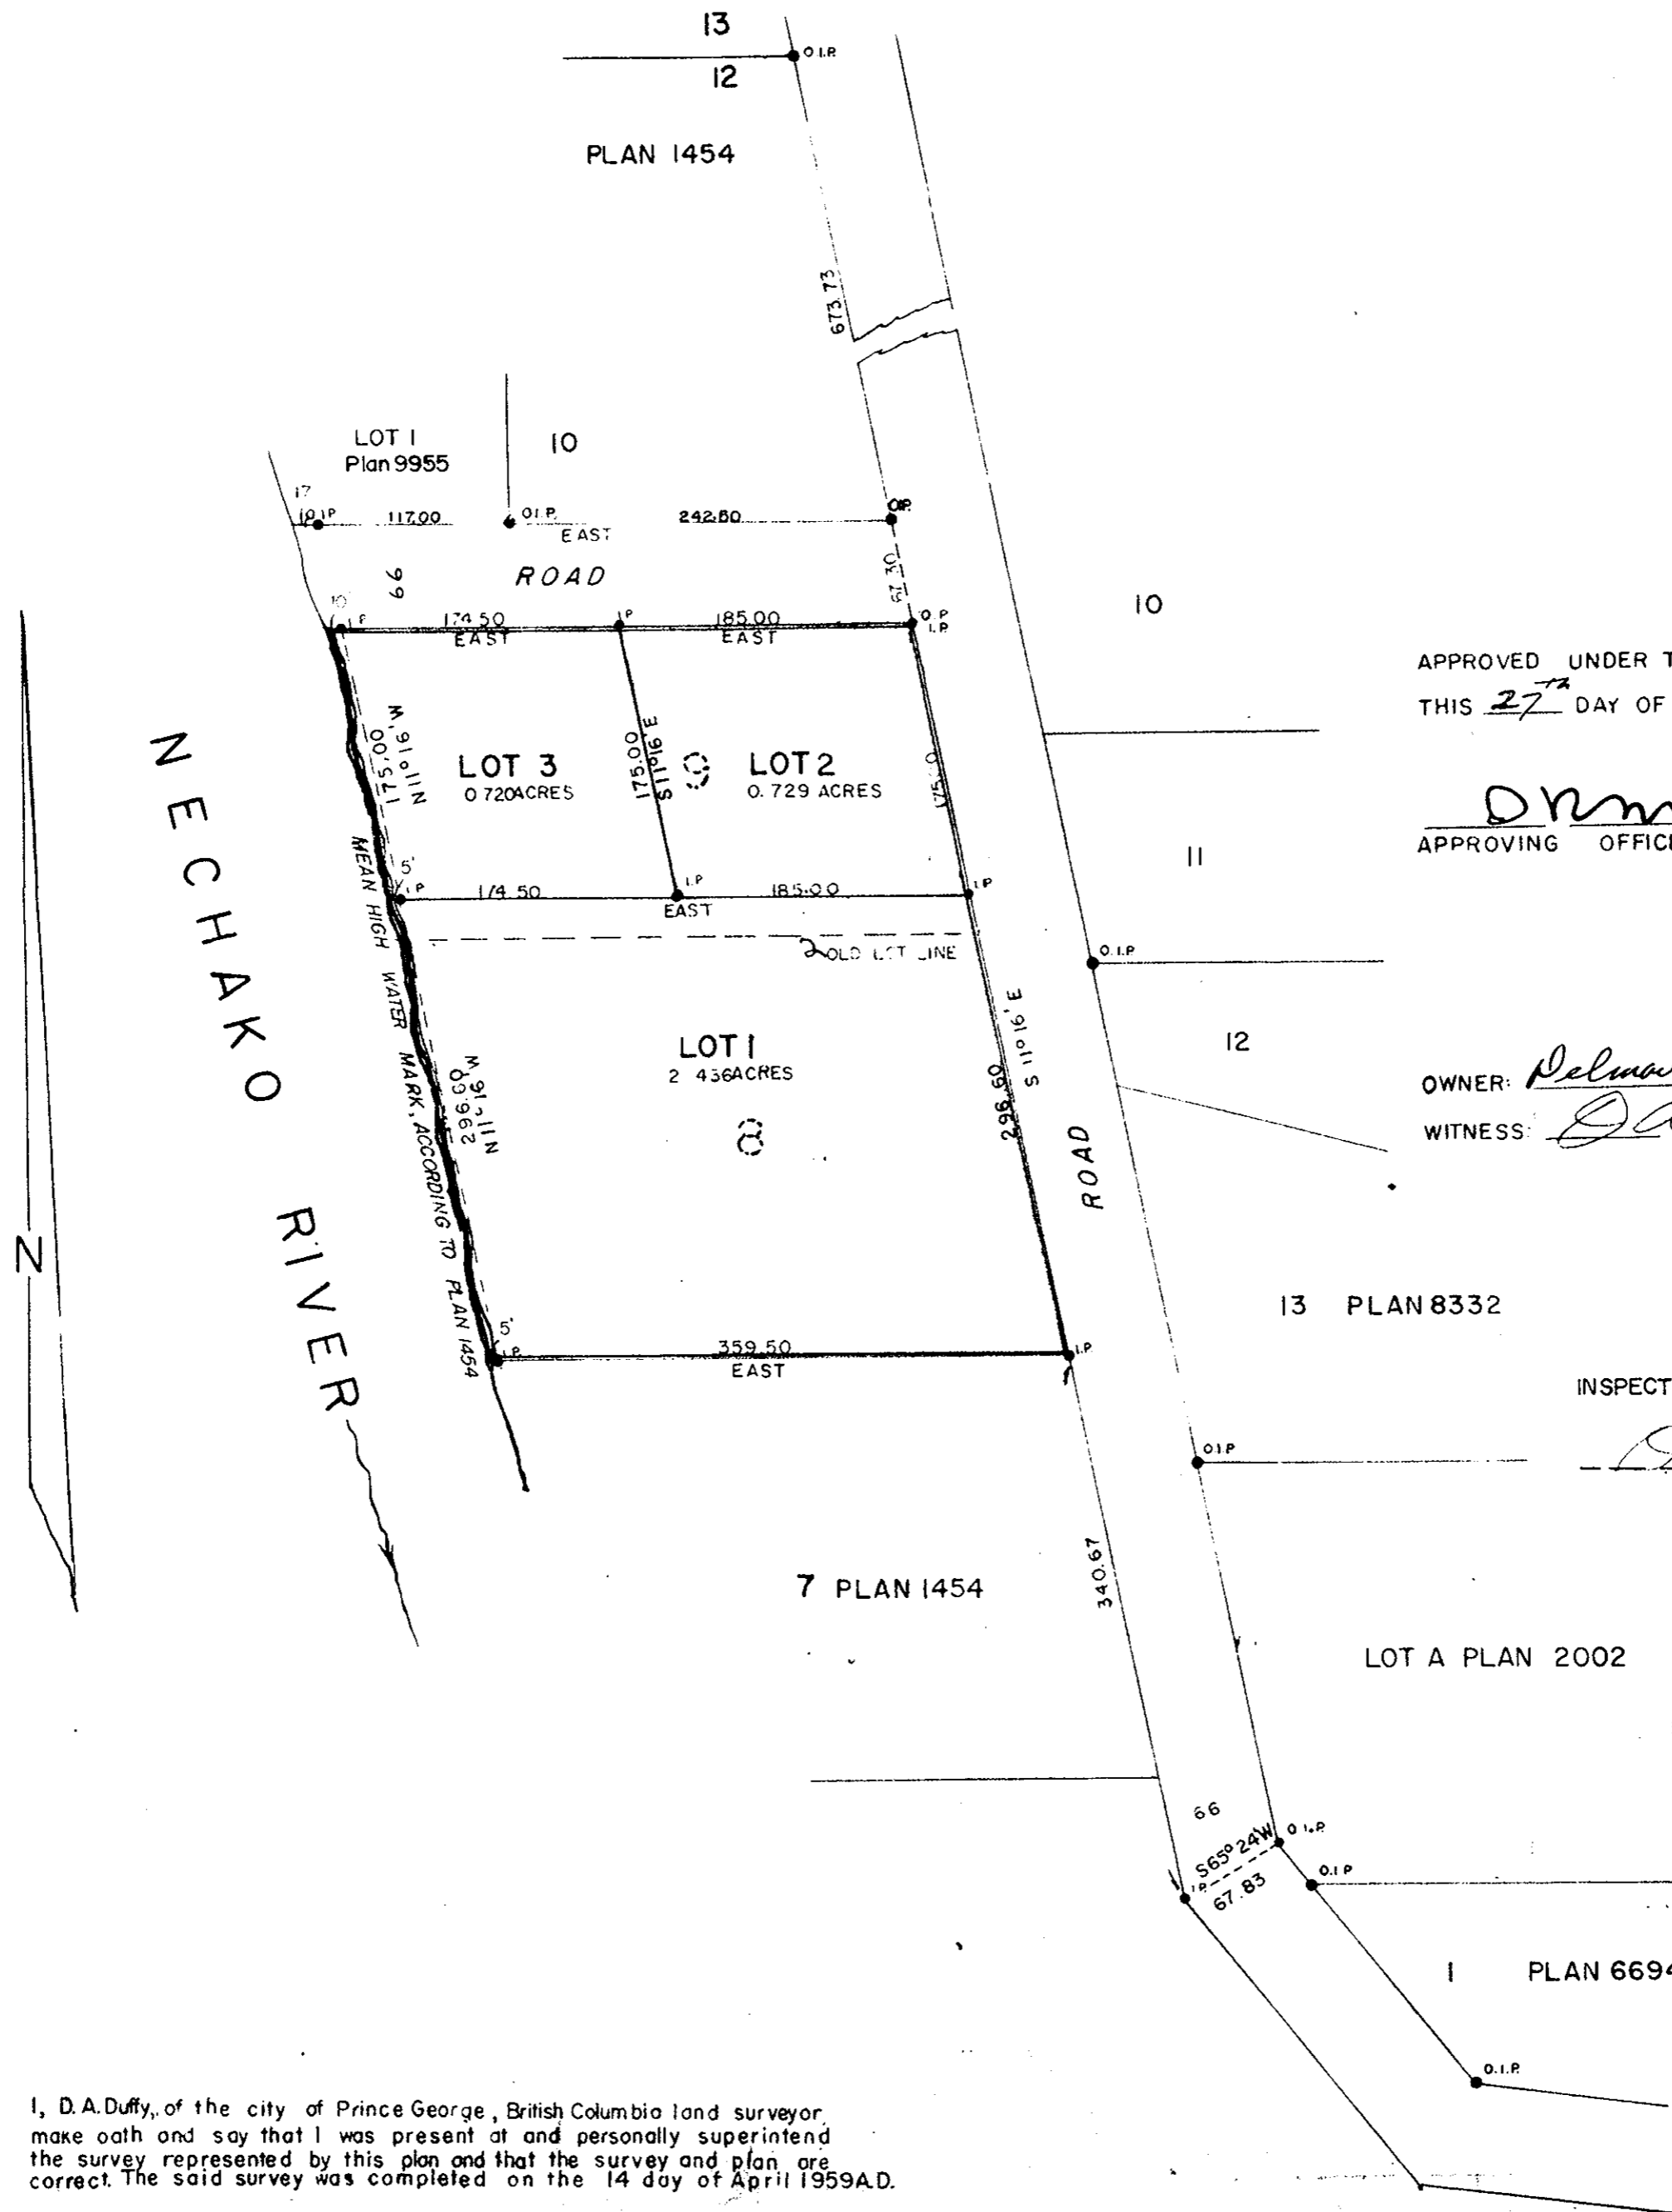

APPROVED UNDER THE LAND REGISTRY ACT
THIS 27TH DAY OF APRIL 1960 AD.

[Signature]
APPROVING OFFICER, DEPT. OF HWY'S.

OWNER: *[Signature]*
WITNESS: *[Signature]*

INSPECTED APRIL 4, 1960.

[Signature]
B.C.L.S.

I, D.A. Duffy, of the city of Prince George, British Columbia land surveyor, make oath and say that I was present at and personally superintend the survey represented by this plan and that the survey and plan are correct. The said survey was completed on the 14 day of April 1959 AD.

Sworn before me this 4 day
of May 1959.

[Signature]
B.C.L.S.

[Signature]
A Commissioner for taking Affidavits in British Columbia