


K.F. Alexander

Jane Alexander
OWNER

Almura
WITNESS

Plan No 10594
Deposited in the Land Registry
Office at Kamloops B.C. this 17th
day of MAY 1960

W. J. Campbell
Registrar

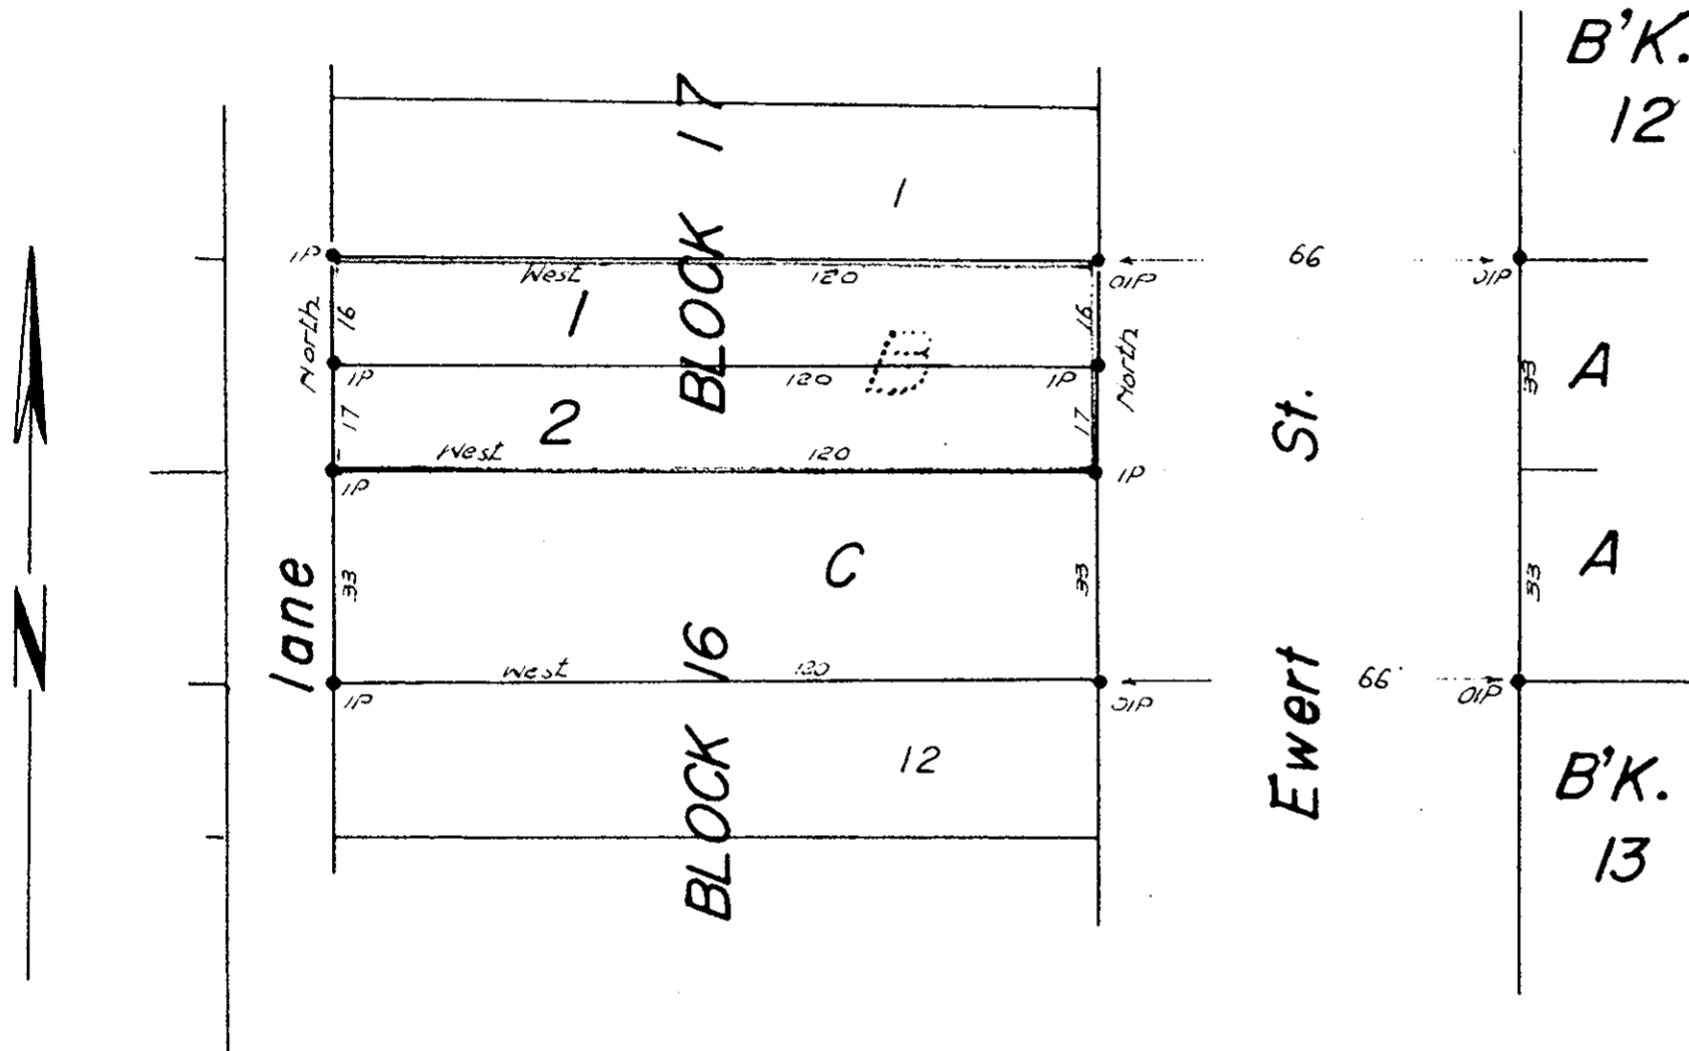

PLAN OF SUBDIVISION
OF BLOCK 'B' OF BLOCK 17
DL. 1429 — CARIBOO DIST.
PLAN 646

Scale: 30ft. = 1 in.

Bearings are astronomic
derived from old iron stakes
on Ewert St set by Dept.
of Lands in 1957 Plan M257

old iron stakes shown as DIP
Iron stakes set shown as IP

Approved under the Land
Registry Act the 31st day of
March 1960

Approving Officer
City of Prince George

I J. A. F. Campbell of city of Prince George
a British Columbia land surveyor make oath
and say that I was present at and did
personally superintend the survey re-
presented by this plan and that the
survey and plan are correct. The said
survey was completed on the 10th day
of May 1959

Sworn before me
this 12th day of May 1960

W. J. Campbell
Commissioner for taking affidavits
within Prov. of B.C.

106, 375
121, 920