

**PLAN OF SUBDIVISION
OF PART OF THE SOUTH-WEST 1/4 OF LOT 957
CARIBOO DISTRICT- BRITISH COLUMBIA**


PLAN NO. 10697
Deposited in the Land Registry
Office at Kamloops this 27th
day of JUNE 1960.

[Signature]
REGISTRAR

NOTE: Bearings are astronomic, derived from the south boundary of the S.W. 1/4 Lot 957, as shown on Inland Natural Gas Plan A-1780.

LEGEND:

- O.I.P. indicates an iron pin found.
- I.P. indicates an iron pin placed.
- O.P.P. indicates a pipe post found.

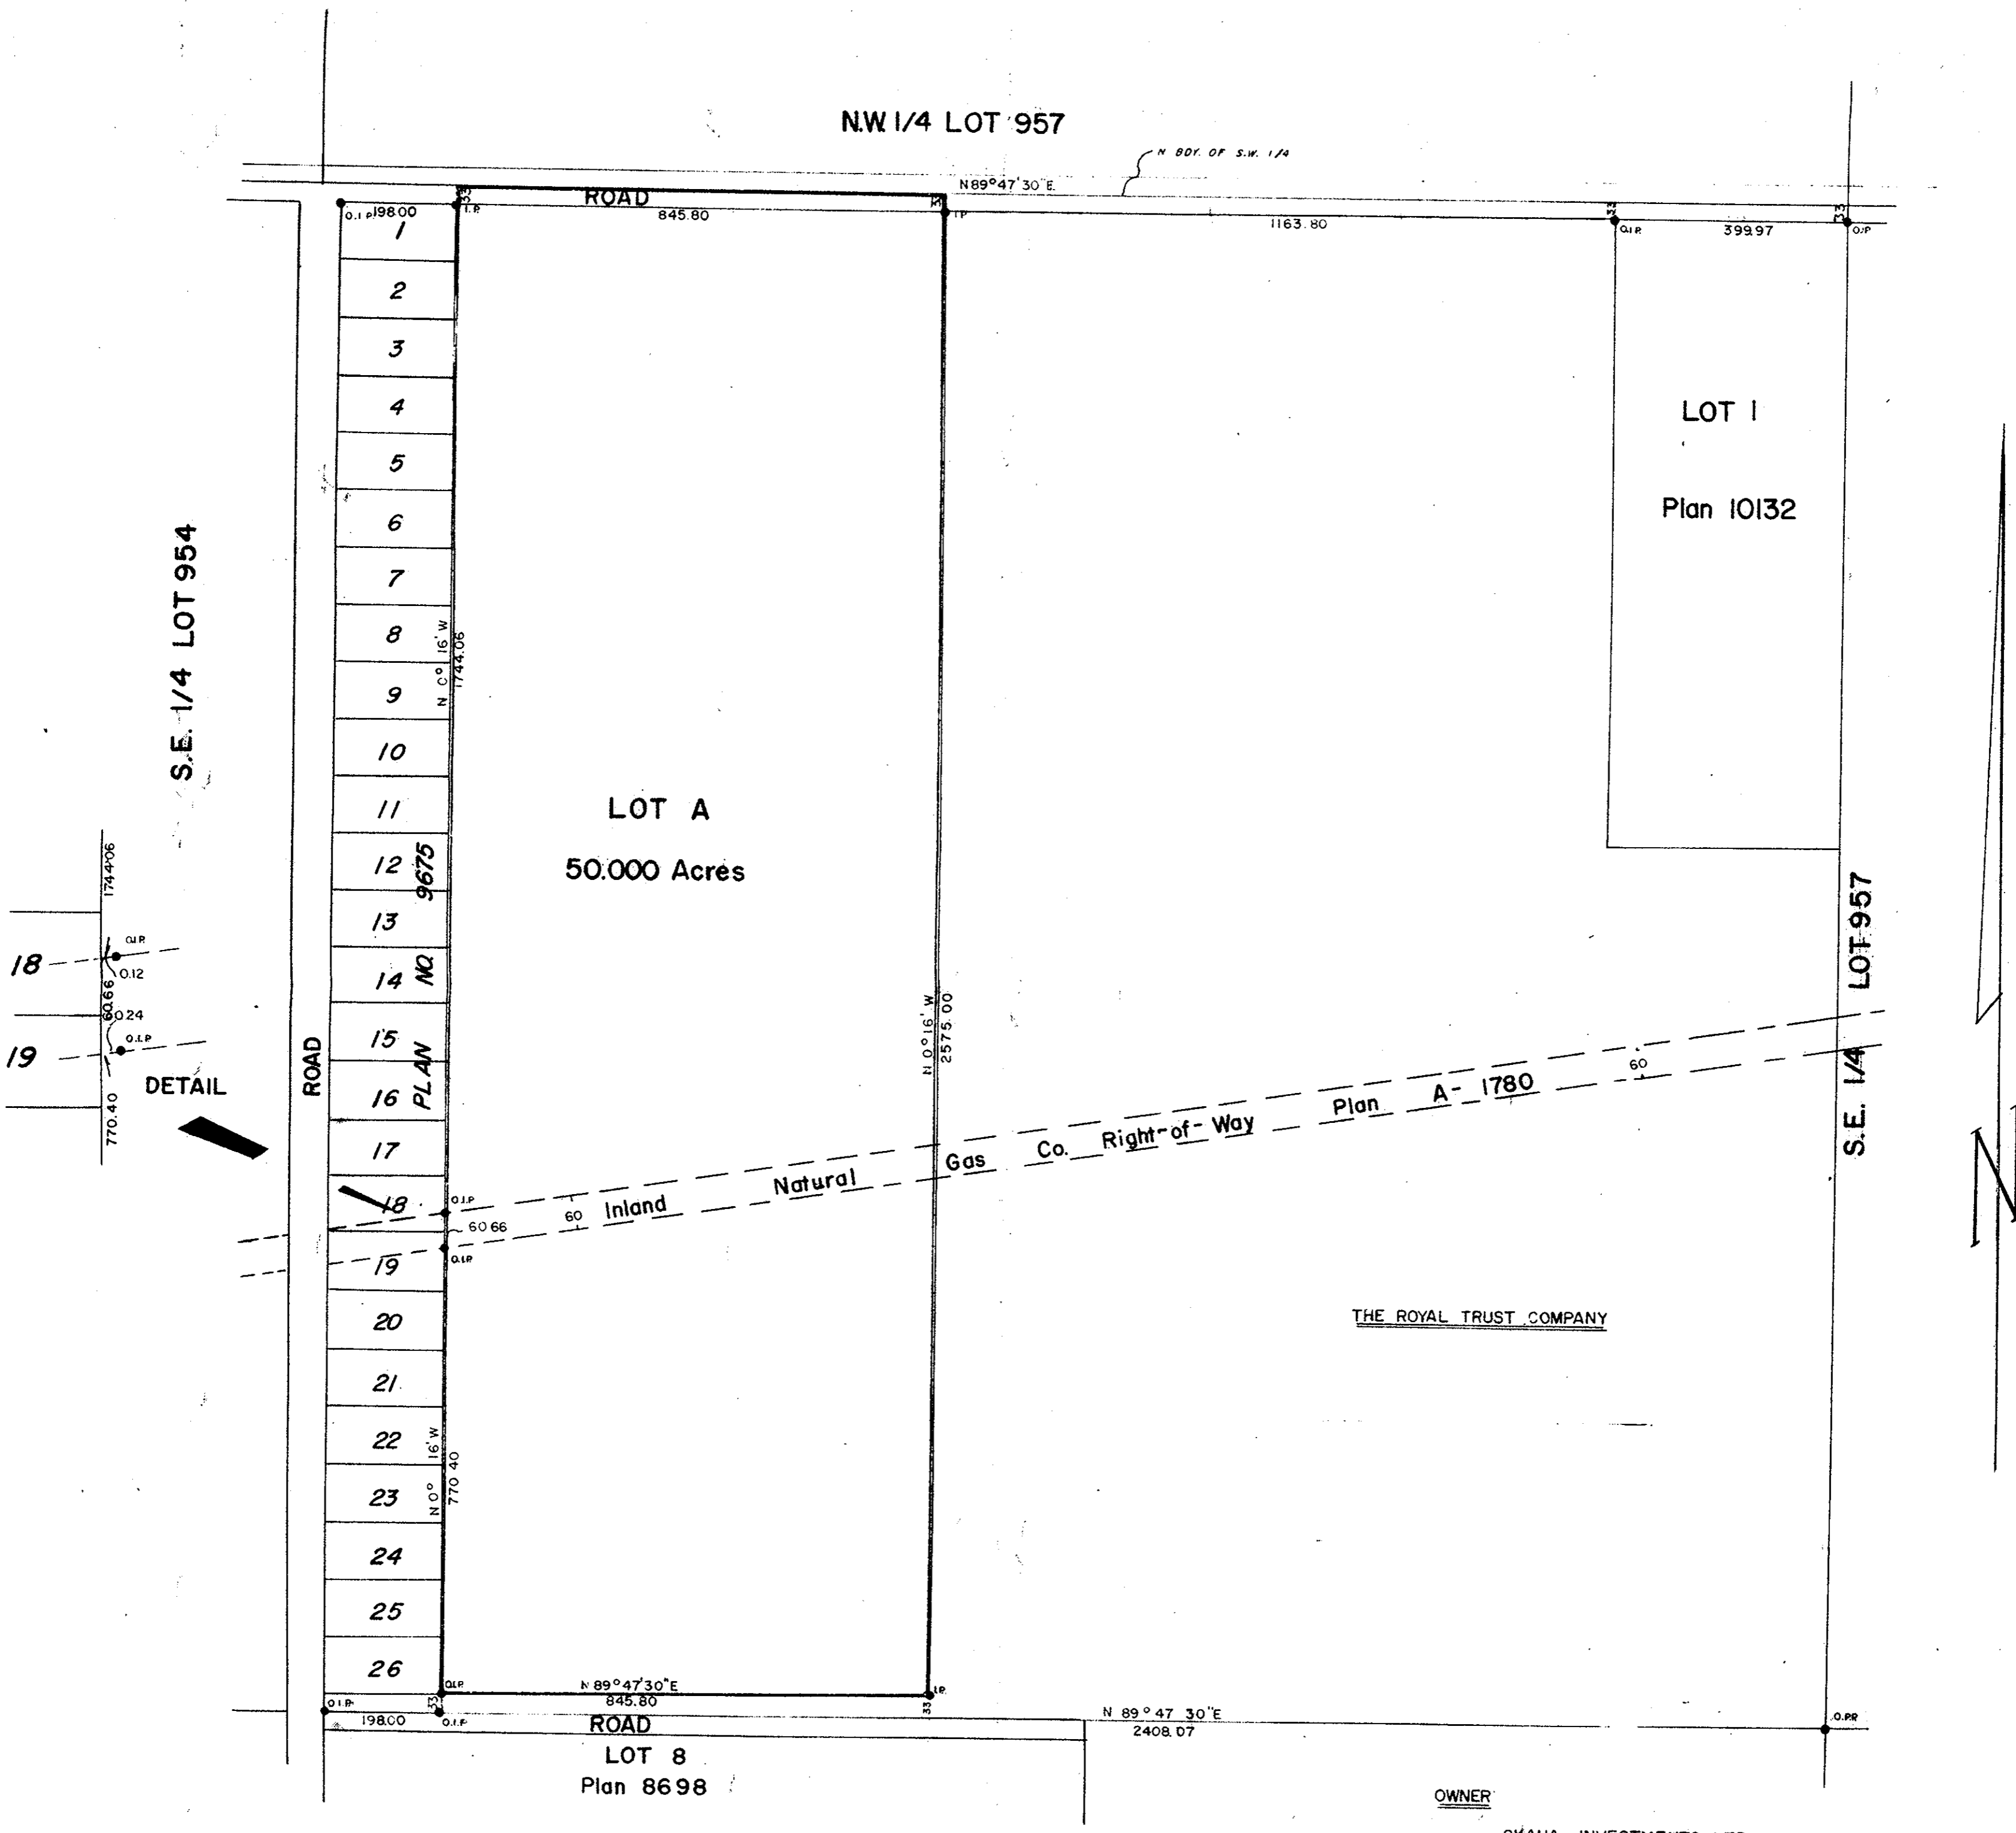

I, DONALD A. DUFFY of the City of Prince George, a British Columbia land surveyor, make oath and say that I was present at and did personally superintend the survey represented by this plan and that the survey and plan are correct.
The said survey was completed on the 3rd day of March 1960.

Approved under the Land Registry Act
this 22nd day of APRIL 1960.

Sworn before me this 8th day of March 1960.

[Signature]
Approving Officer, Dep't. of Highways.

[Signature]
Commissioner for taking affidavits within
the Province of British Columbia.

[Signature]
B.C.L.S.

[Signature]
[Signature]

APPROVED
INLAND NATURAL GAS CO. LTD.
SUBJECT TO EASEMENT
[Signature] SECRETARY
[Signature] TREASURER
THE ROYAL TRUST COMPANY
[Signature]
FOR MANAGER, VANCOUVER BRANCH
[Signature]
SECRETARY, VANCOUVER BRANCH