

Approved under the Land Registry Act
 this 21 day of July 1960

Approving Officer - City of Prince George


10771
 PLAN No. 10771
 Deposited in the Land Registry Office at
 Kamloops B.C. this 3rd day of August 1960

Shirley Stewart
 REGISTRAR

PLAN OF SUBDIVISION
 OF LOT 17 - BLOCK 56
 DL. 936 - Cariboo District.

Plan No. 696

SCALE 30 ft. = 1 in.

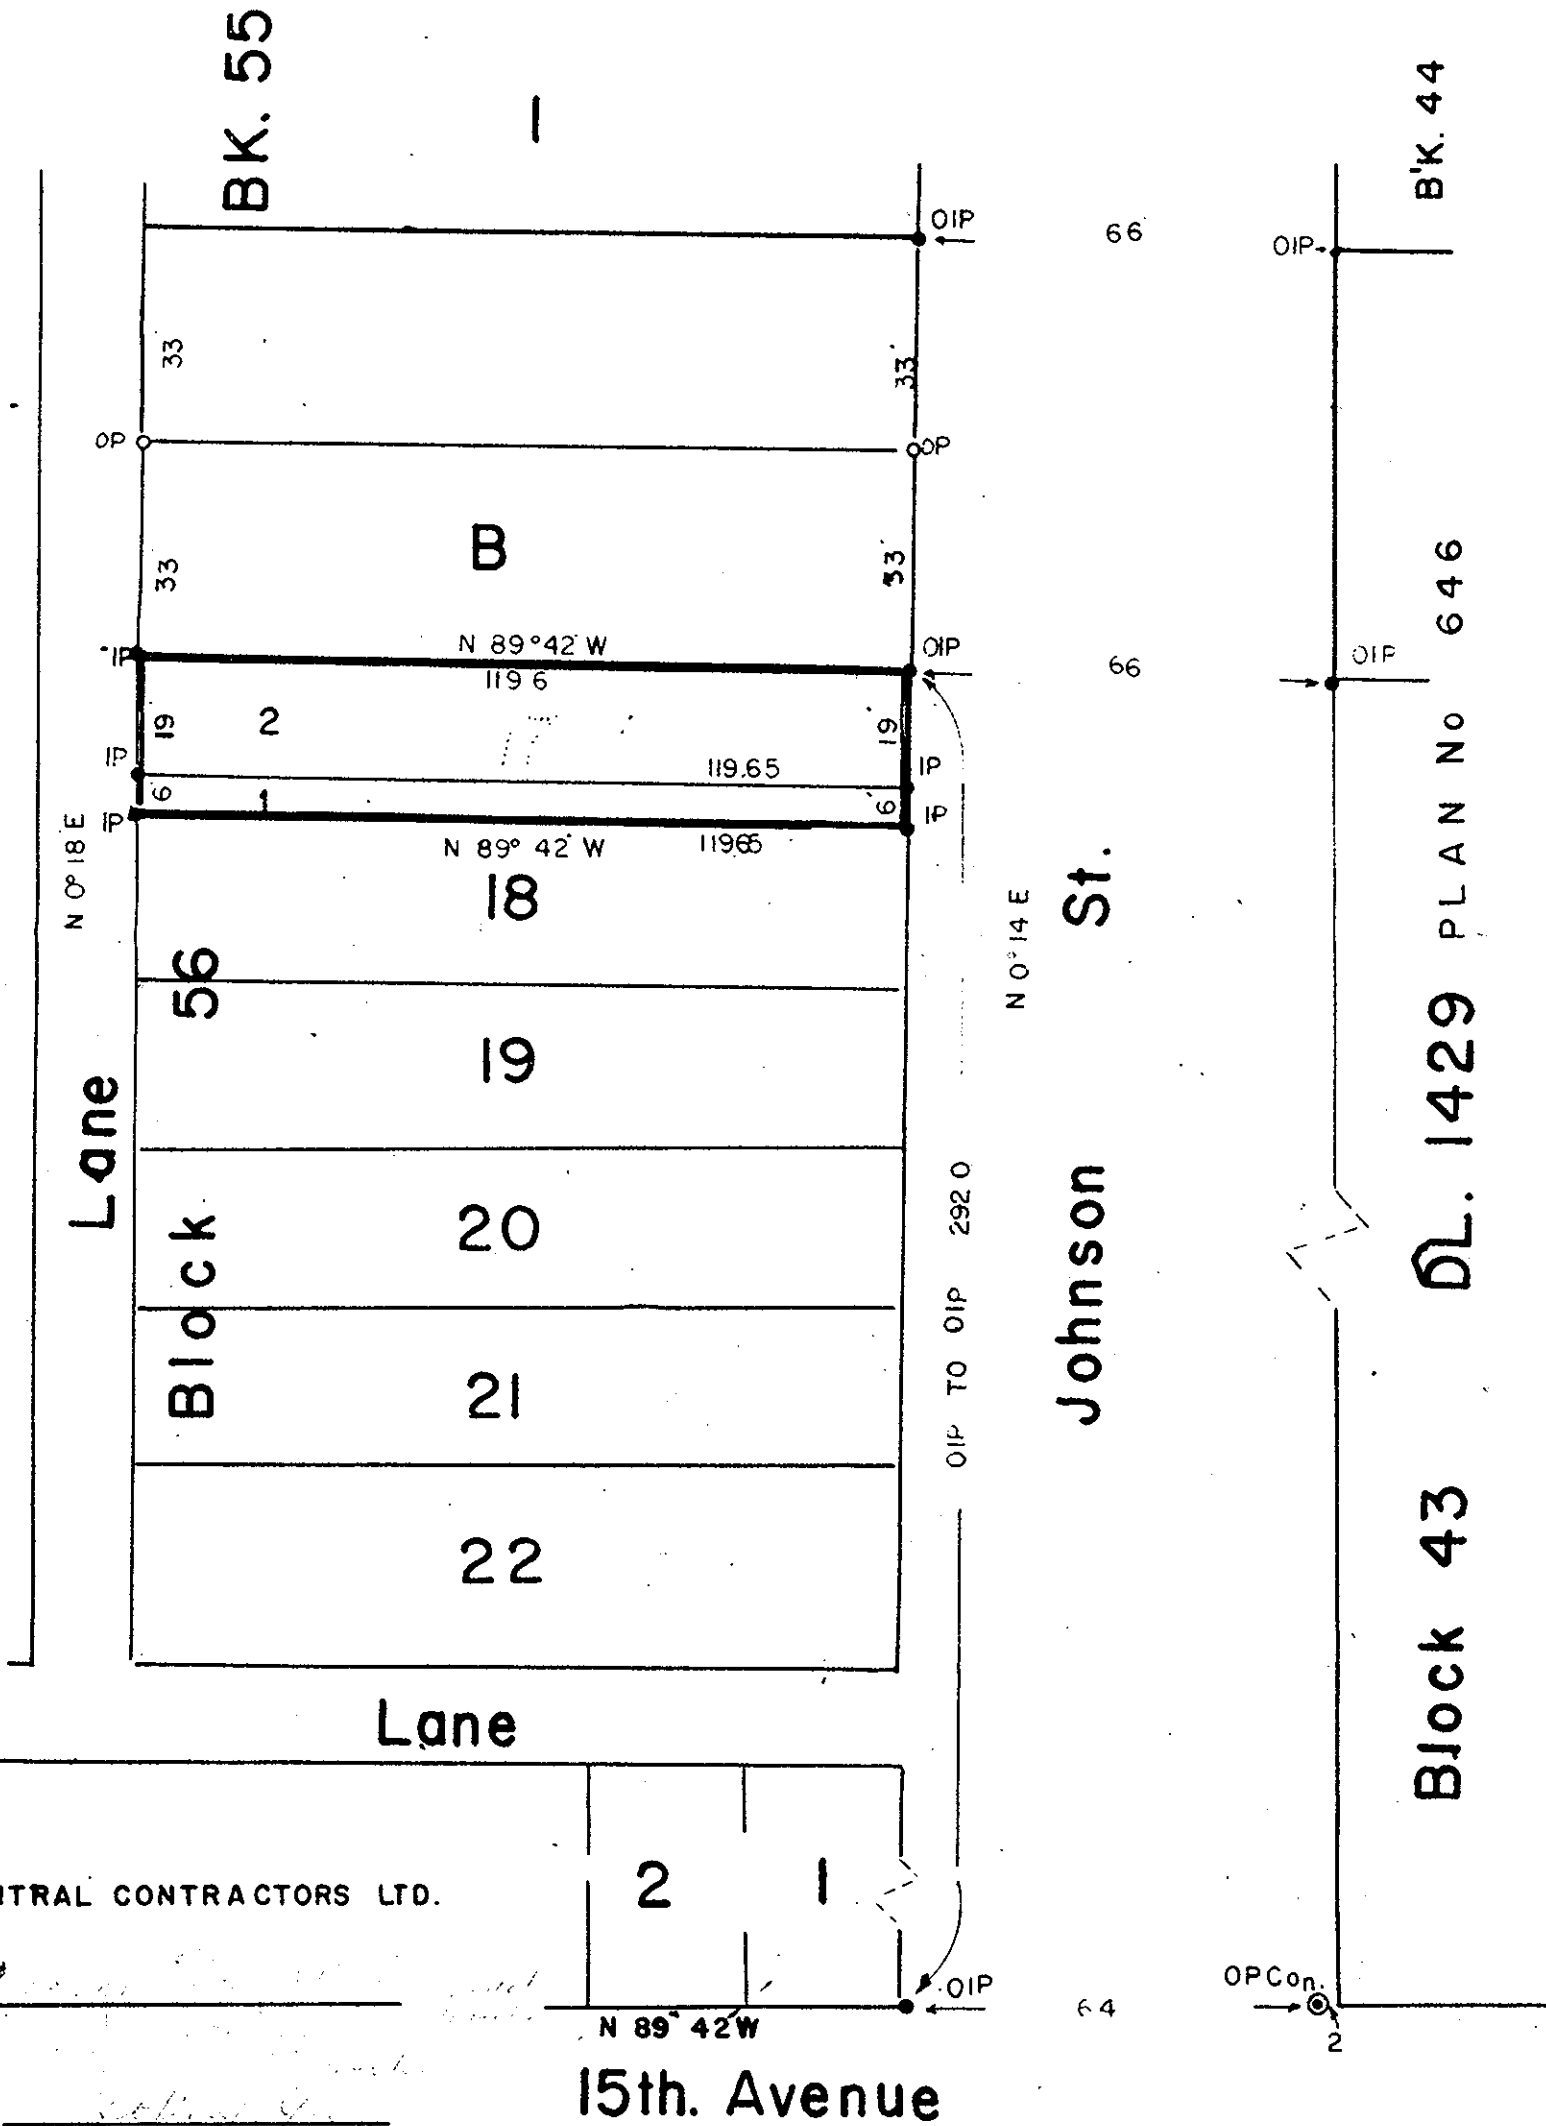

OWNER-CENTRAL CONTRACTORS LTD.

Per. _____

WITNESS. _____

15th. Avenue

Bearings are astronomic derived from iron stakes set by P.M. Monckton B.C.S. in May 1954 for Dept. of Lands & Forests in Block 55-56 DL. 936 and from iron stakes in Block 43 DL. 1429 Plan. M. 257

Old pipe posts, concrete, mon. shown ● OP Con.
 Old iron stakes shown ● O.P.
 Iron stakes set shown ● IP
 3" wood post - old shown ● OP

I, J.G.F. Campbell of city of Prince George a British Columbia land surveyor - make oath and say that I was present at and did personally supervise the survey represented by this plan and that the survey and plan are correct. The said survey was completed on the 20th day of June 1960
 Sworn before me
 this 4th day of July 1960 *J.G.F. Campbell*

J.G.F. Campbell
 A Commissioner for taking affidavits
 within Prov. of B.C.