

Plotted (FE)

D. L. 1571

PLAN OF SUBDIVISION OF PART OF THE N.E. 1/4 AND PART OF THE E. 1/2 OF THE N.W. 1/4 OF DISTRICT LOT 1599 CARIBOO DISTRICT



PLAN No. 10790
DEPOSITED IN THE LAND REGISTRY
OFFICE AT KAMLOOPS THIS 8th
DAY OF August 1960

McWilliam
REGISTRAR

SCALE 1 IN. = 200 FT.

LEGEND. BEARINGS ARE ASTRONOMIC AND ARE DERIVED FROM A STELLAR OBSERVATION, AT THE EAST BDY OF DISTRICT LOT 1599, as shown on Plan H 449

- OLD STANDARD PIPE POSTS FOUND SHOWN THUS ○ OPP
- OLD IRON POSTS FOUND SHOWN THUS ● OIP
- STANDARD PIPE POSTS SET SHOWN THUS ⊙ PP
- IRON POSTS SET SHOWN THUS ● IP

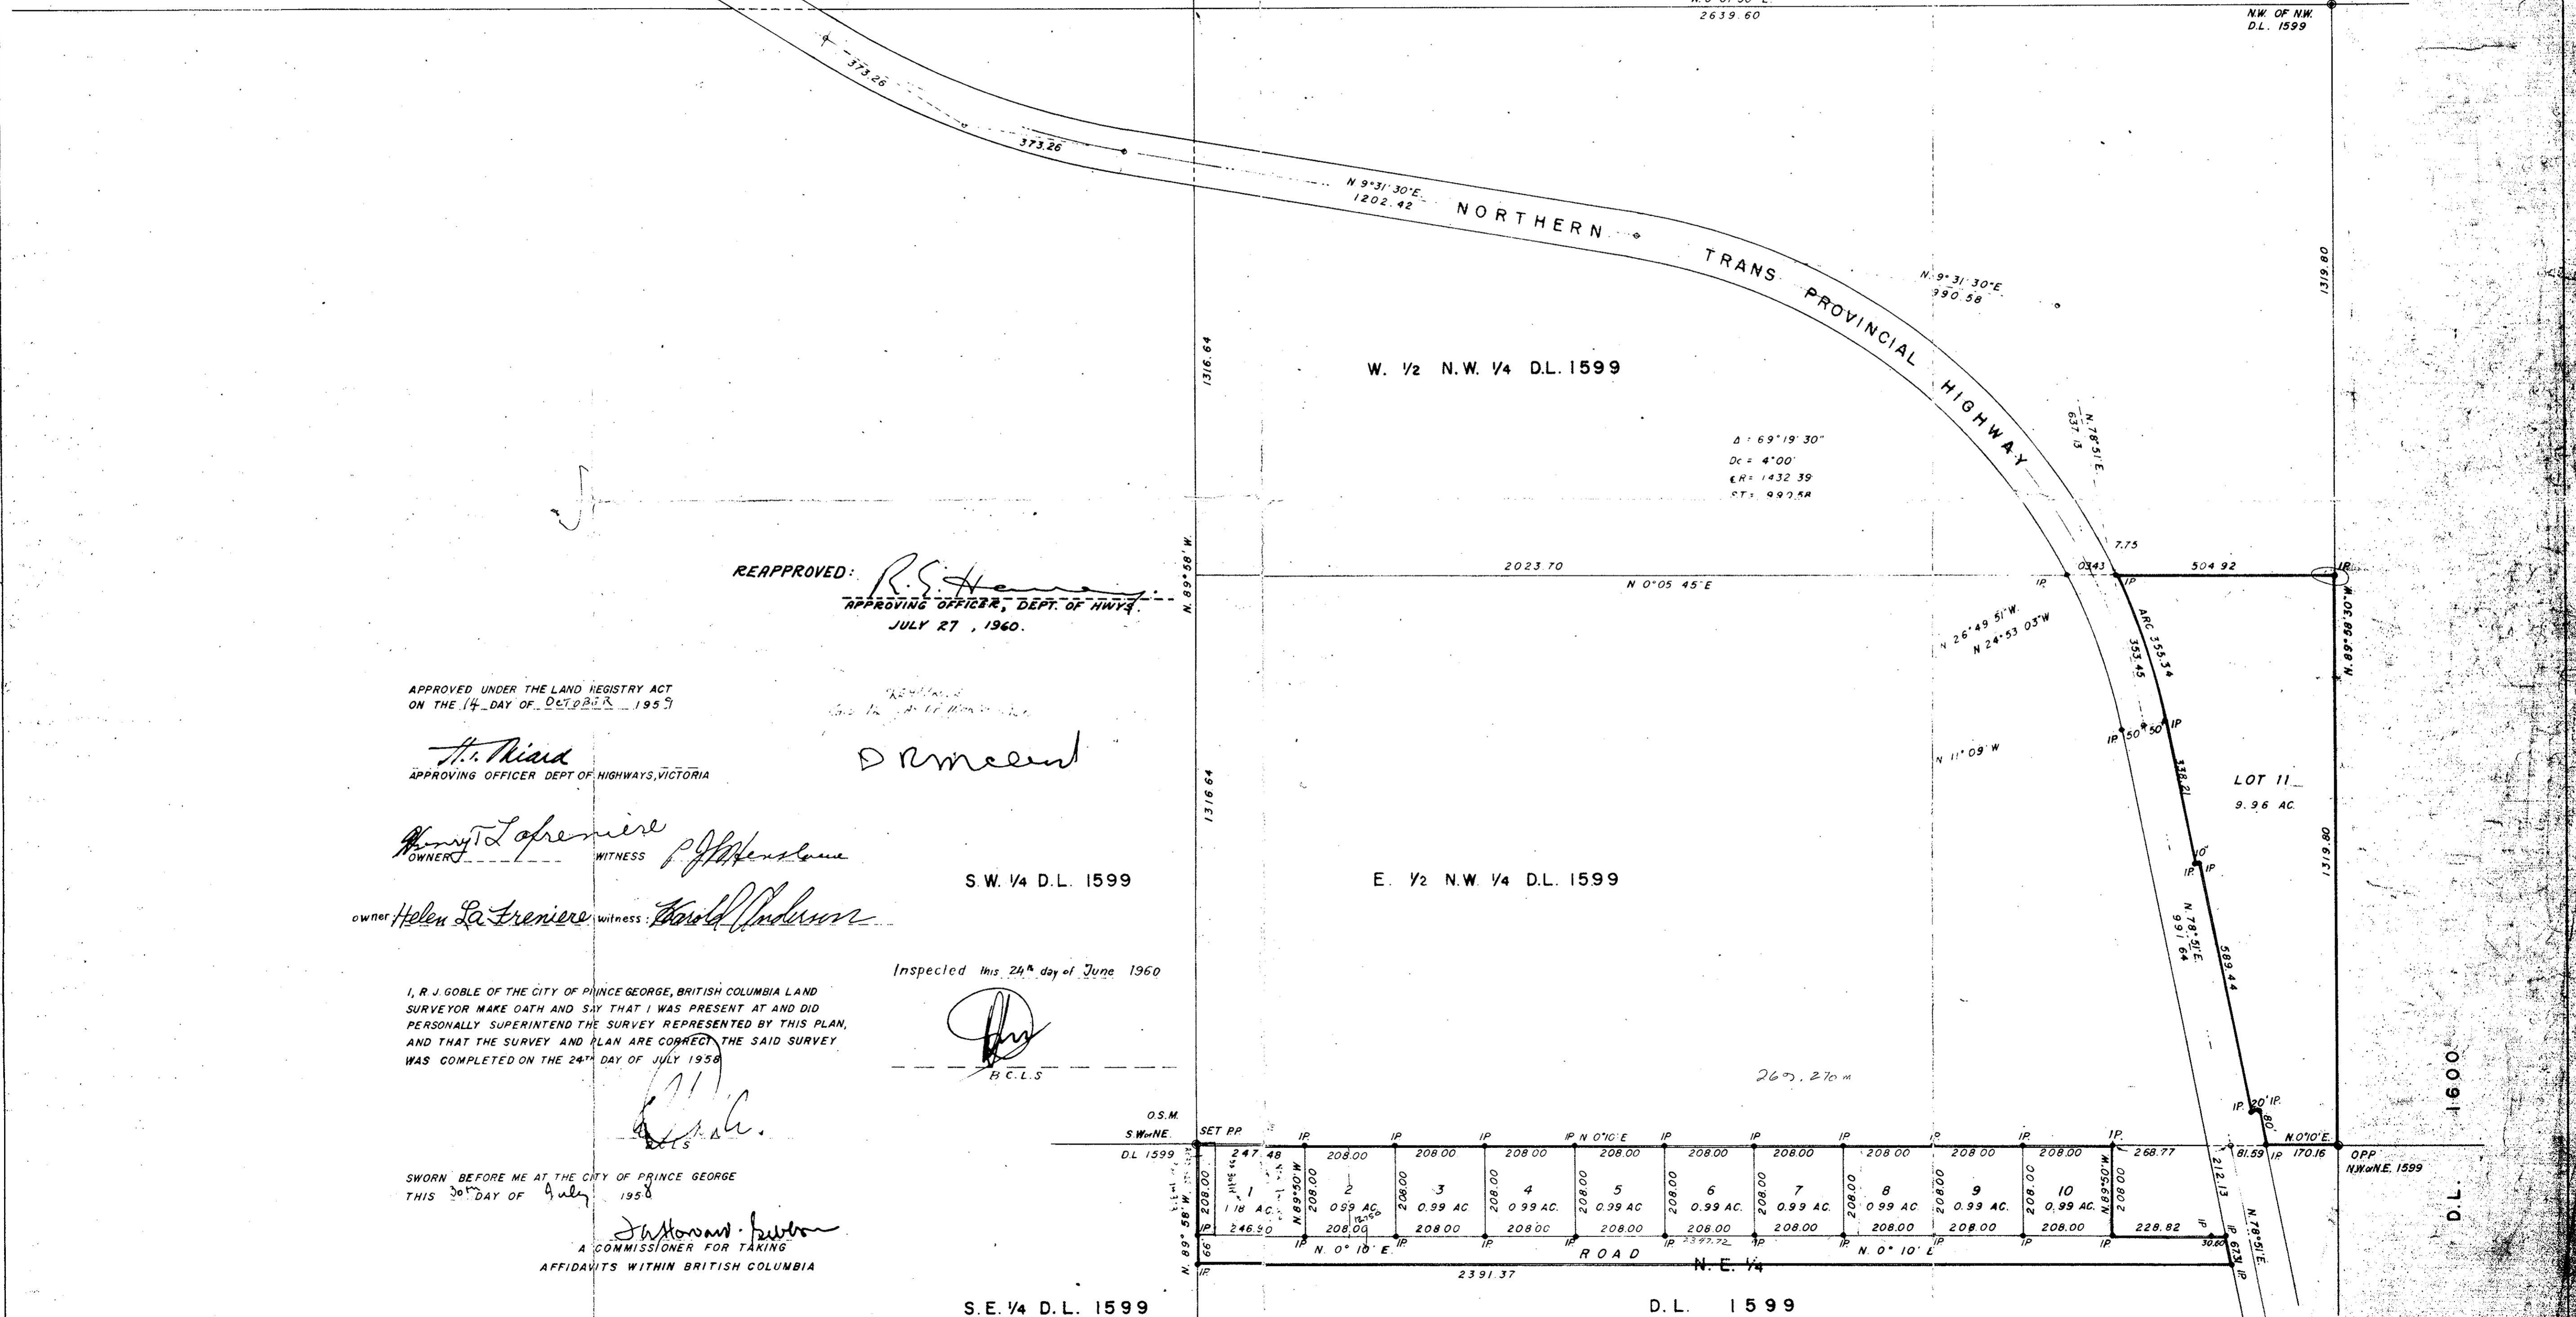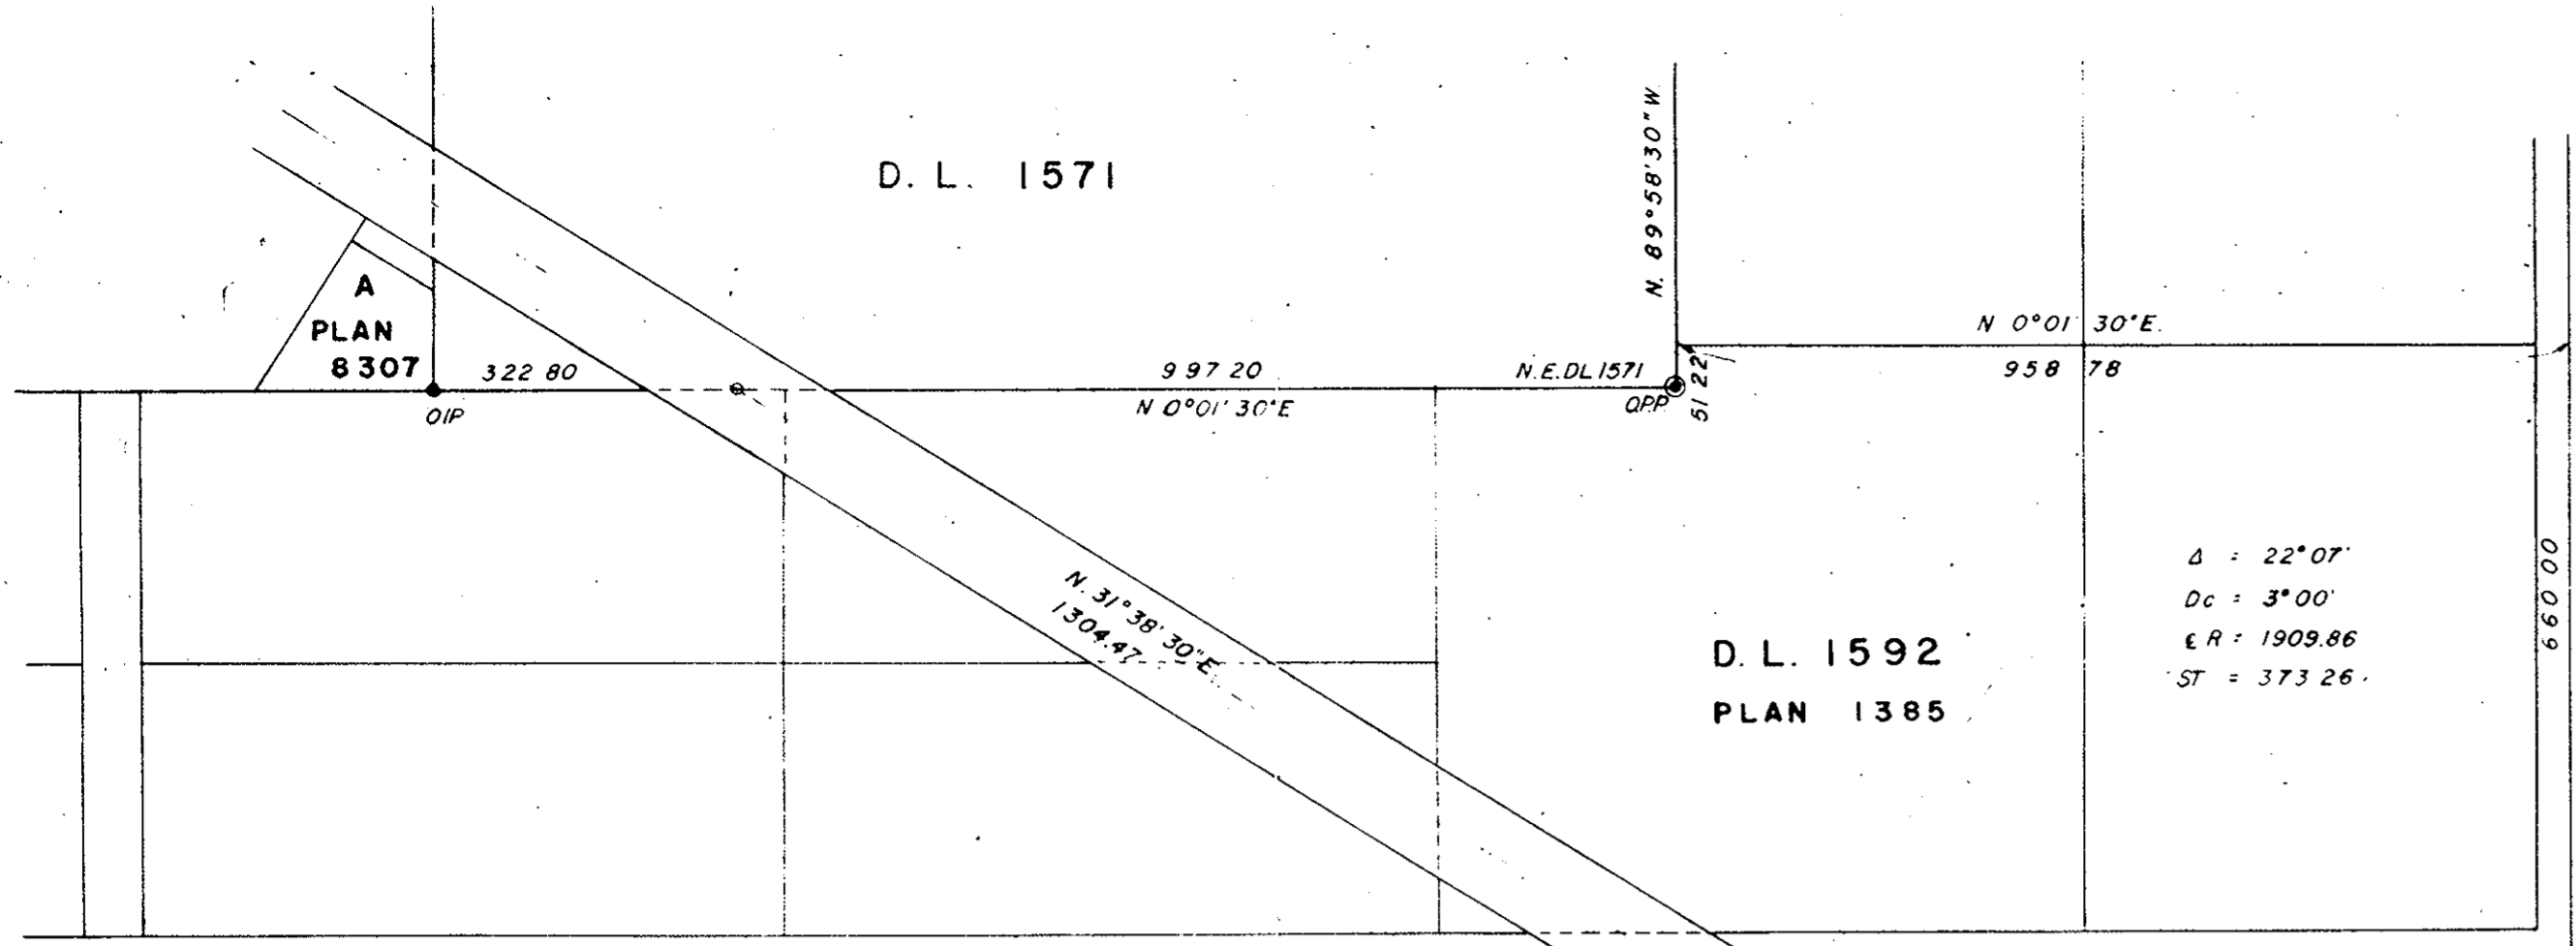

REAPPROVED: *R.S. Henry*
APPROVING OFFICER, DEPT. OF HWYS.
JULY 27, 1960.

APPROVED UNDER THE LAND REGISTRY ACT
ON THE 14 DAY OF OCTOBER 1959

H. Mead
APPROVING OFFICER DEPT. OF HIGHWAYS, VICTORIA

Helen LaFreniere
OWNER
Witness: *David Anderson*

owner *Helen LaFreniere* witness: *David Anderson*

S.W. 1/4 D.L. 1599

E. 1/2 N.W. 1/4 D.L. 1599

I, R. J. GOBLE OF THE CITY OF PRINCE GEORGE, BRITISH COLUMBIA LAND SURVEYOR MAKE OATH AND SAY THAT I WAS PRESENT AT AND DID PERSONALLY SUPERINTEND THE SURVEY REPRESENTED BY THIS PLAN, AND THAT THE SURVEY AND PLAN ARE CORRECT. THE SAID SURVEY WAS COMPLETED ON THE 24th DAY OF JULY 1958

Inspected this 24th day of June 1960

[Signature]
R.C.L.S.

SWORN BEFORE ME AT THE CITY OF PRINCE GEORGE
THIS 30th DAY OF July 1958

Johnston
A COMMISSIONER FOR TAKING
AFFIDAVITS WITHIN BRITISH COLUMBIA

S.E. 1/4 D.L. 1599

D.L. 1599

McWILLIAM, WHYTE & SERLE