


PLAN OF SUBDIVISION
OF LOT B OF BLOCK 2
DL. 1429 - Cariboo District
Plan No. 646

SCALE : 30 ft. = 1 in.

PLAN No. 10806
DEPOSITED IN THE LAND REGISTRY
OFFICE AT KAMLOOPS B.C THIS
15th DAY OF August 1960

[Signature]
Registrar

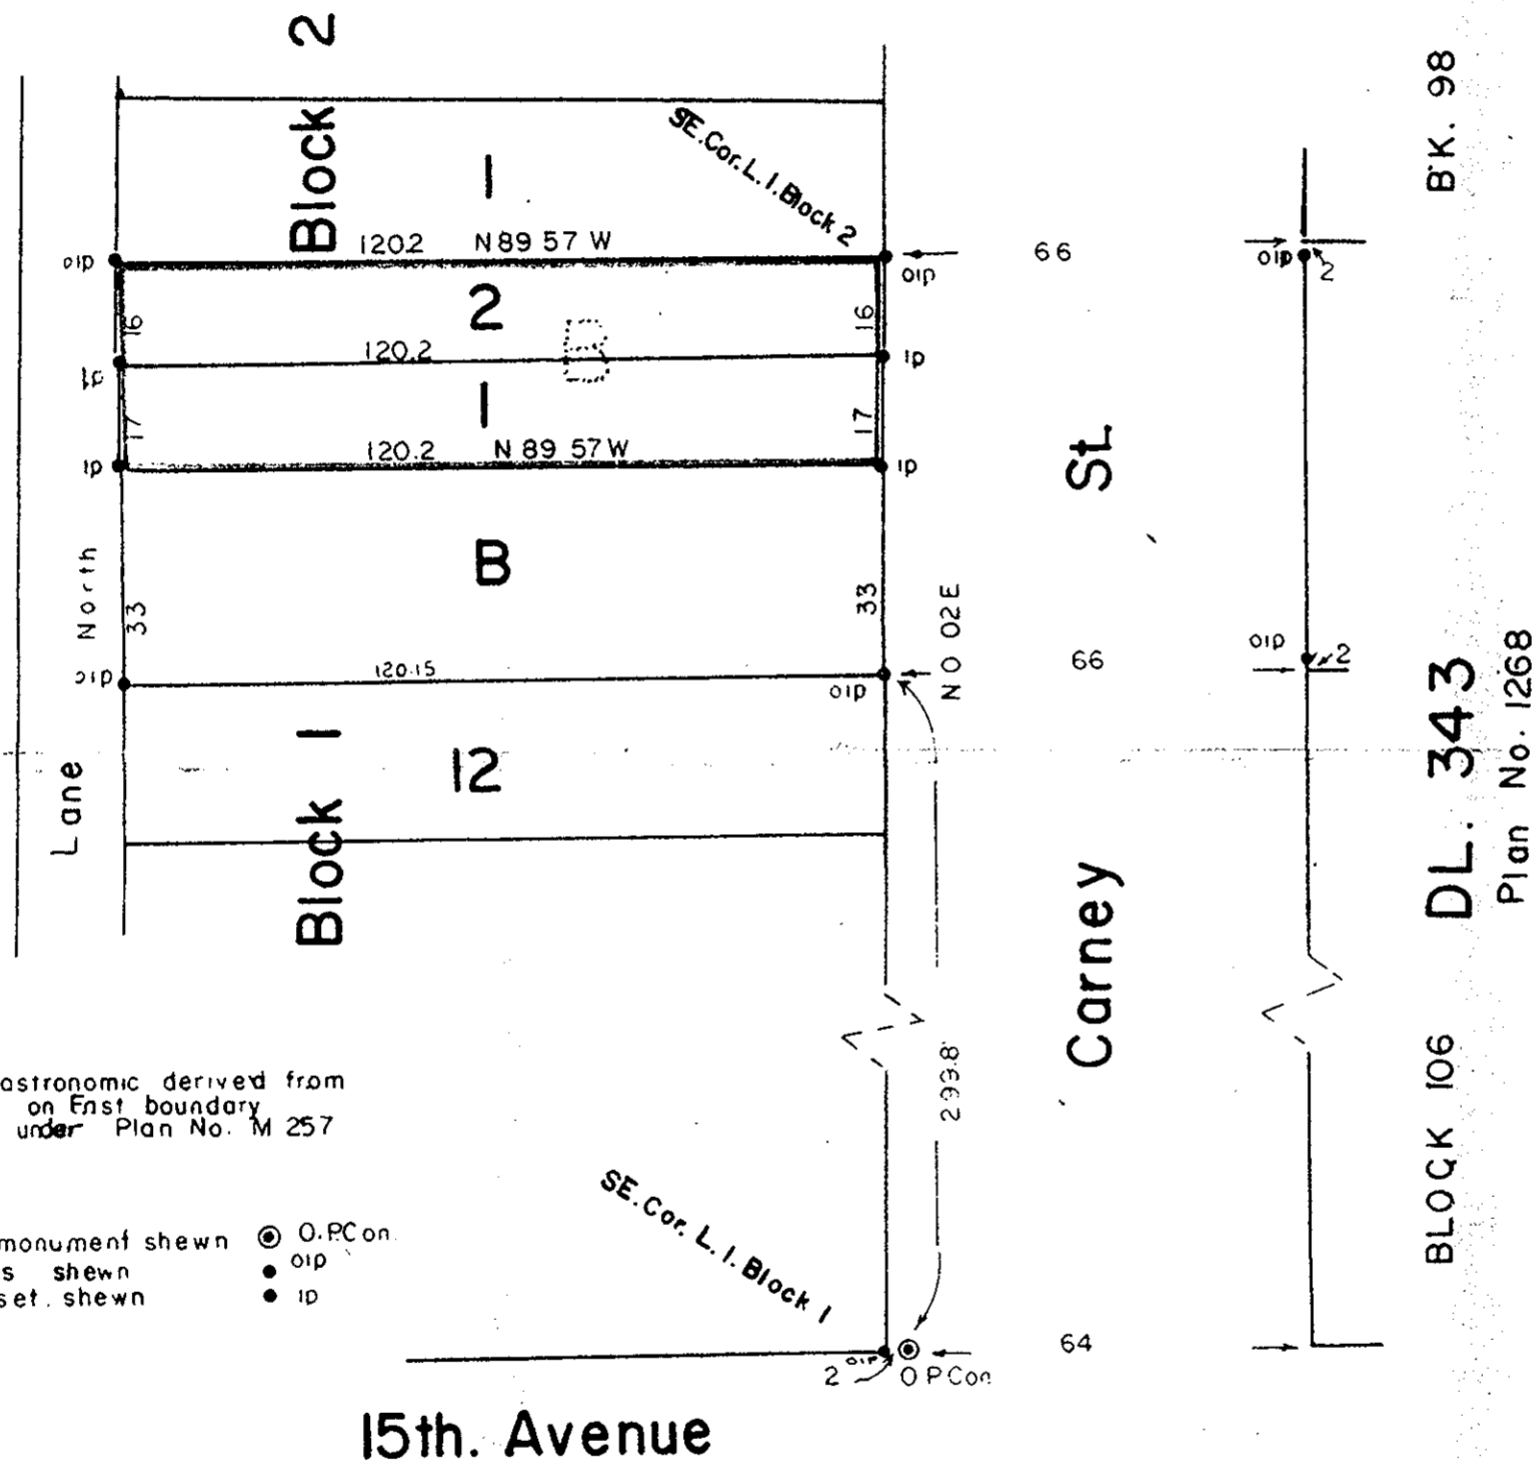

Bearings are astronomic derived from
iron stakes set on East boundary
Blocks 1 and 2 under Plan No. M 257

Old concrete monument shewn ● O.P. Con.
Old iron stakes shewn ● oip
Iron stakes set shewn ● ip

Approved under the Land Registry
Act this 4th day of July 1960.

[Signature]
Approving Officer - City of Prince George

Owner

Witness

I, J.A.F. Campbell of city of Prince George a British Columbia
land surveyor make oath and say that I was present at
and did personally superintend the survey represented
by this plan and that the survey and plan are correct
The said survey was completed on the 10th of June 1960
Sworn before me
this 30th day of June 1960 - *[Signature]*

[Signature]
A Commissioner for taking affidavits
within Prov. of B.C.