

ROTTED

ER

PLAN NO. 10808


Deposited in the Land Registry Office at Kamloops, B.C. this 16th day of Aug., 1960

Registrar *[Signature]*

PLAN OF SUBDIVISION OF PART OF DISTRICT LOT 4200 CARIBOO DISTRICT - BRITISH COLUMBIA SCALE: 1"=200'

NOTE: Bearings are astronomic and are derived from the east boundary of Lot A, Plan 9703.

LEGEND: O.I.P. denotes an old iron pin found. I.P. denotes an iron pin placed on this survey.

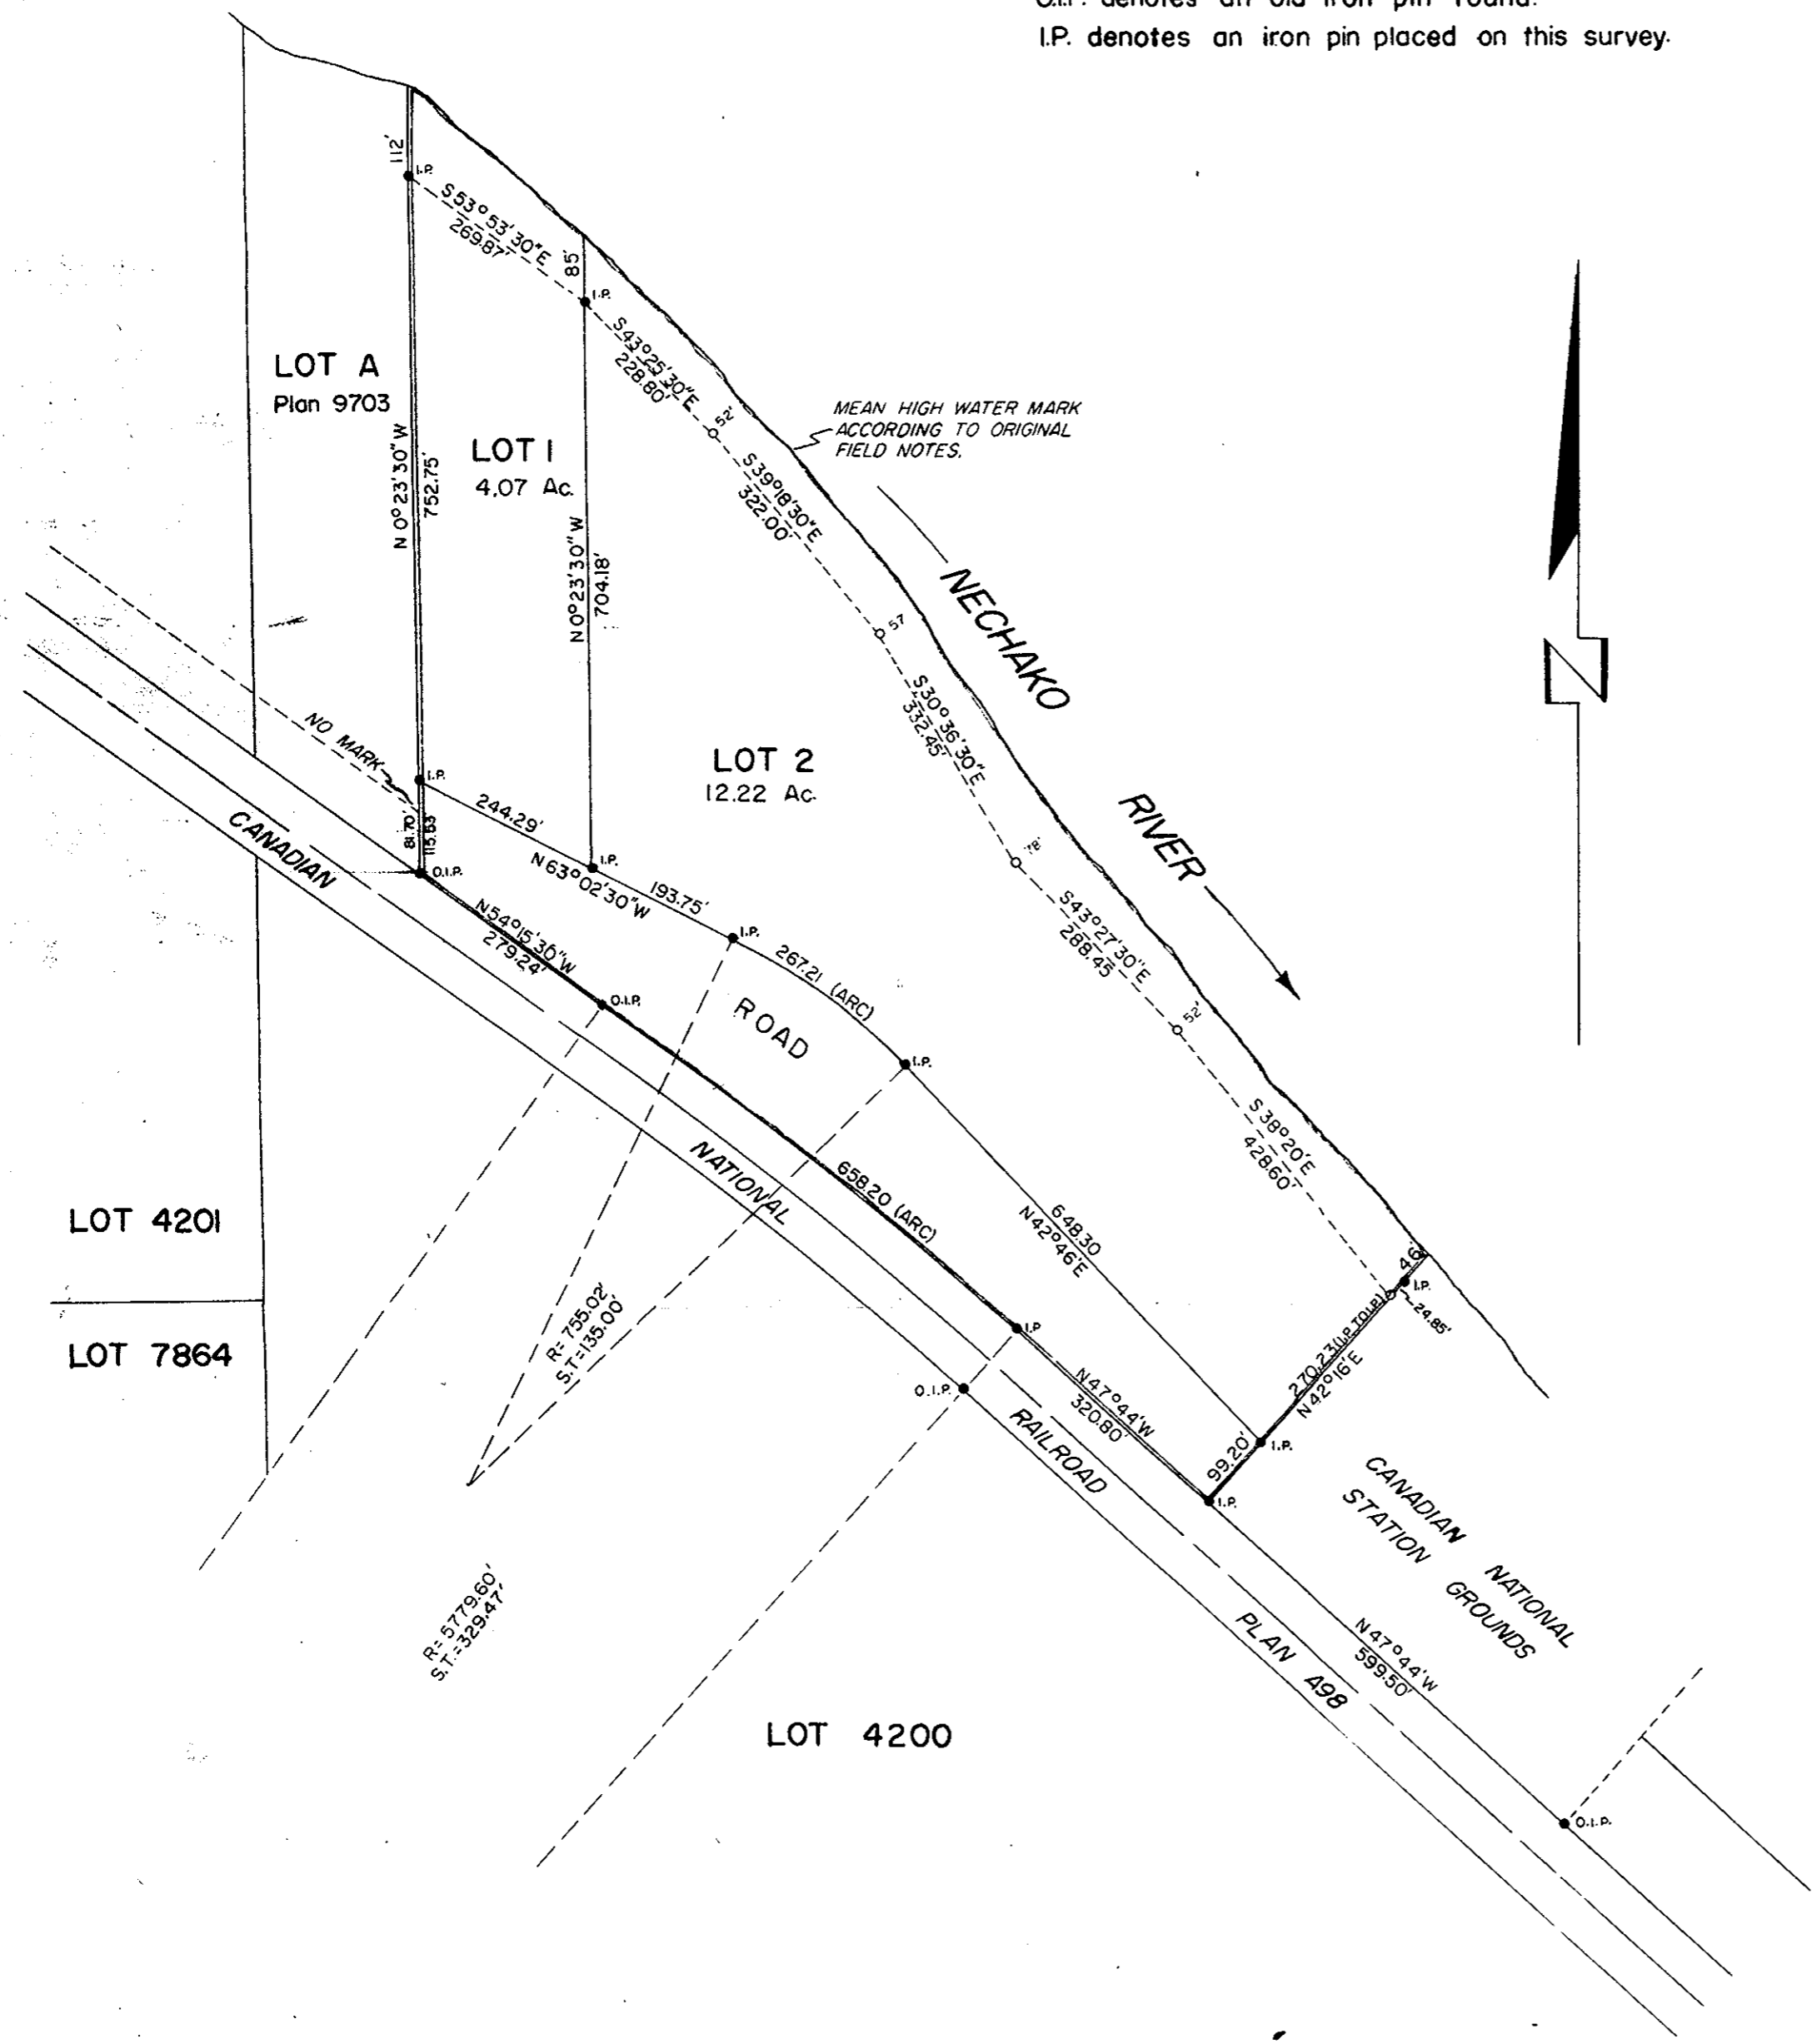

OWNER *[Signature]*

WITNESS *[Signature]*

Approved under the Land Registry Act this 17th day of AUGUST, 1960.

Approving Officer, Dept. of Highways *[Signature]*

I, DONALD A. DUFFY, of the City of Prince George, a British Columbia Land Surveyor, make oath and say that I was present at and did personally superintend the the survey represented by this plan and that the survey and plan are correct. The said survey was completed on the 16th day of June, 1959.

Sworn before me this 17th day of JULY, 1960. *[Signature]* B.C.L.S.

A Commissioner for taking Affidavits within the Province of British Columbia.