

PLAN NO. 10835
DEPOSITED IN THE LAND REGISTRY
OFFICE AT KAMLOOPS THIS 25TH
DAY OF August 1960
REGISTRAR


PLAN OF SUBDIVISION OF BLOCK 7, BLOCK 12 & PART OF LOT 2, BLOCK 6 & PARTS OF ADJACENT STREETS, LOT 482, PLAN 1474 & PARTS OF LOTS 10221 & 10222 CARIBOO DISTRICT - BRITISH COLUMBIA

D.A. DUFFY, B.C.L.S. 1959 SCALE: 1"=200'

NOTE: Bearings are astronomic and are derived from the East boundary of L. 10221 & L. 10222.
LEGEND: O.F.P. indicates a pipe post found.
O.W.P. indicates an old wooden post found.
I.P. indicates an iron post planted.

2613
Plan 1151

DL 482
Plan 1474

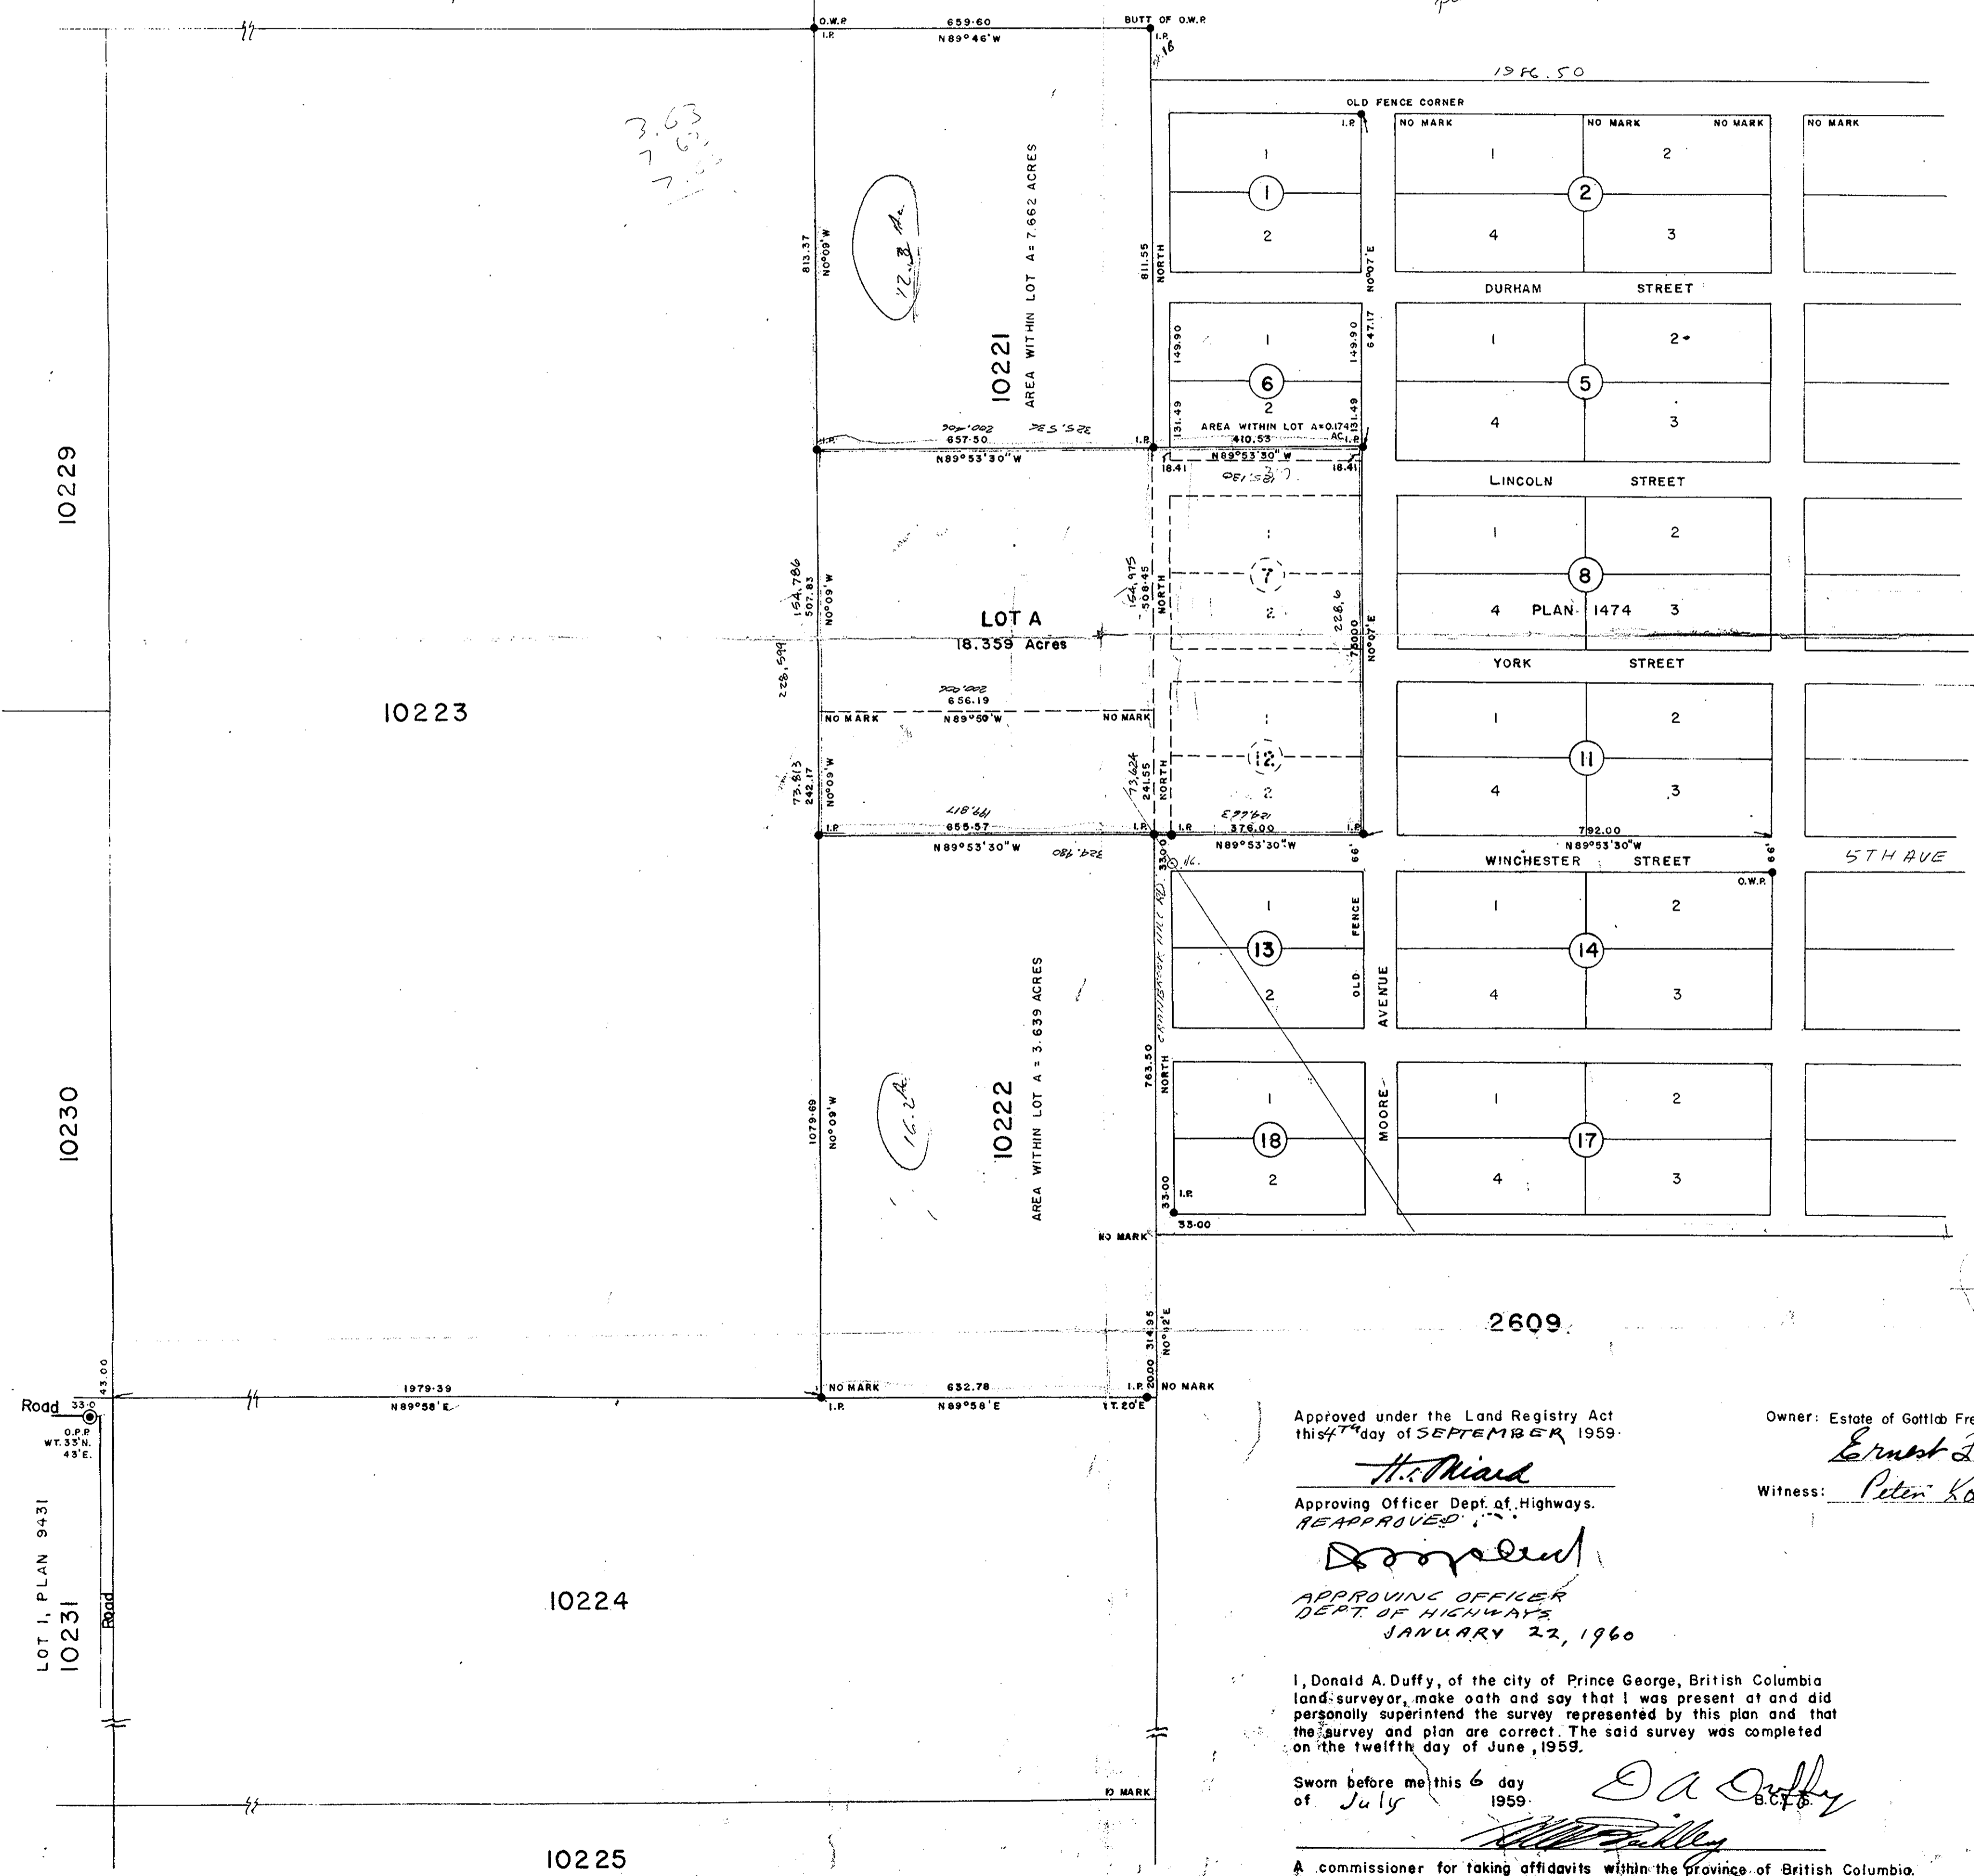

Approved under the Land Registry Act
this 4TH day of SEPTEMBER 1959.

H. Niand
Approving Officer Dept. of Highways.
REAPPROVED

Dooyeud
APPROVING OFFICER
DEPT. OF HIGHWAYS
JANUARY 22, 1960

Owner: Estate of Gottlob Freimuller
Ernest Freimuller
EXECUTOR
Witness: *Peter Krasovick*

I, Donald A. Duffy, of the city of Prince George, British Columbia
land surveyor, make oath and say that I was present at and did
personally supervise the survey represented by this plan and that
the survey and plan are correct. The said survey was completed
on the twelfth day of June, 1959.

Sworn before me this 6 day
of July 1959. *D.A. Duffy*
B.C.L.S.

A commissioner for taking affidavits within the province of British Columbia.

782
2609/2507