


PLAN NO **10864**  
 Deposited in the Land Registry  
 Office at Kamloops, B.C.  
 this **7<sup>th</sup>** day of **Sept.** 1960

*John A. Stewart*  
 Registrar

PLAN OF SUBDIVISION OF PART OF  
**DISTRICT LOT 2061**  
 CARIBOO DISTRICT - BRITISH COLUMBIA  
 SCALE: 1" = 200'

NOTE: Bearings are astronomic, derived from  
 the South Boundary of Lot 1, Plan 9405.

LEGEND: ● O.I.P. denotes an old iron pin found.  
 ● I.P. denotes an iron pin placed on this survey.  
 ● P.P. denotes a pipe post placed on this survey.  
 ● O.P.P. denotes an old pipe post found.

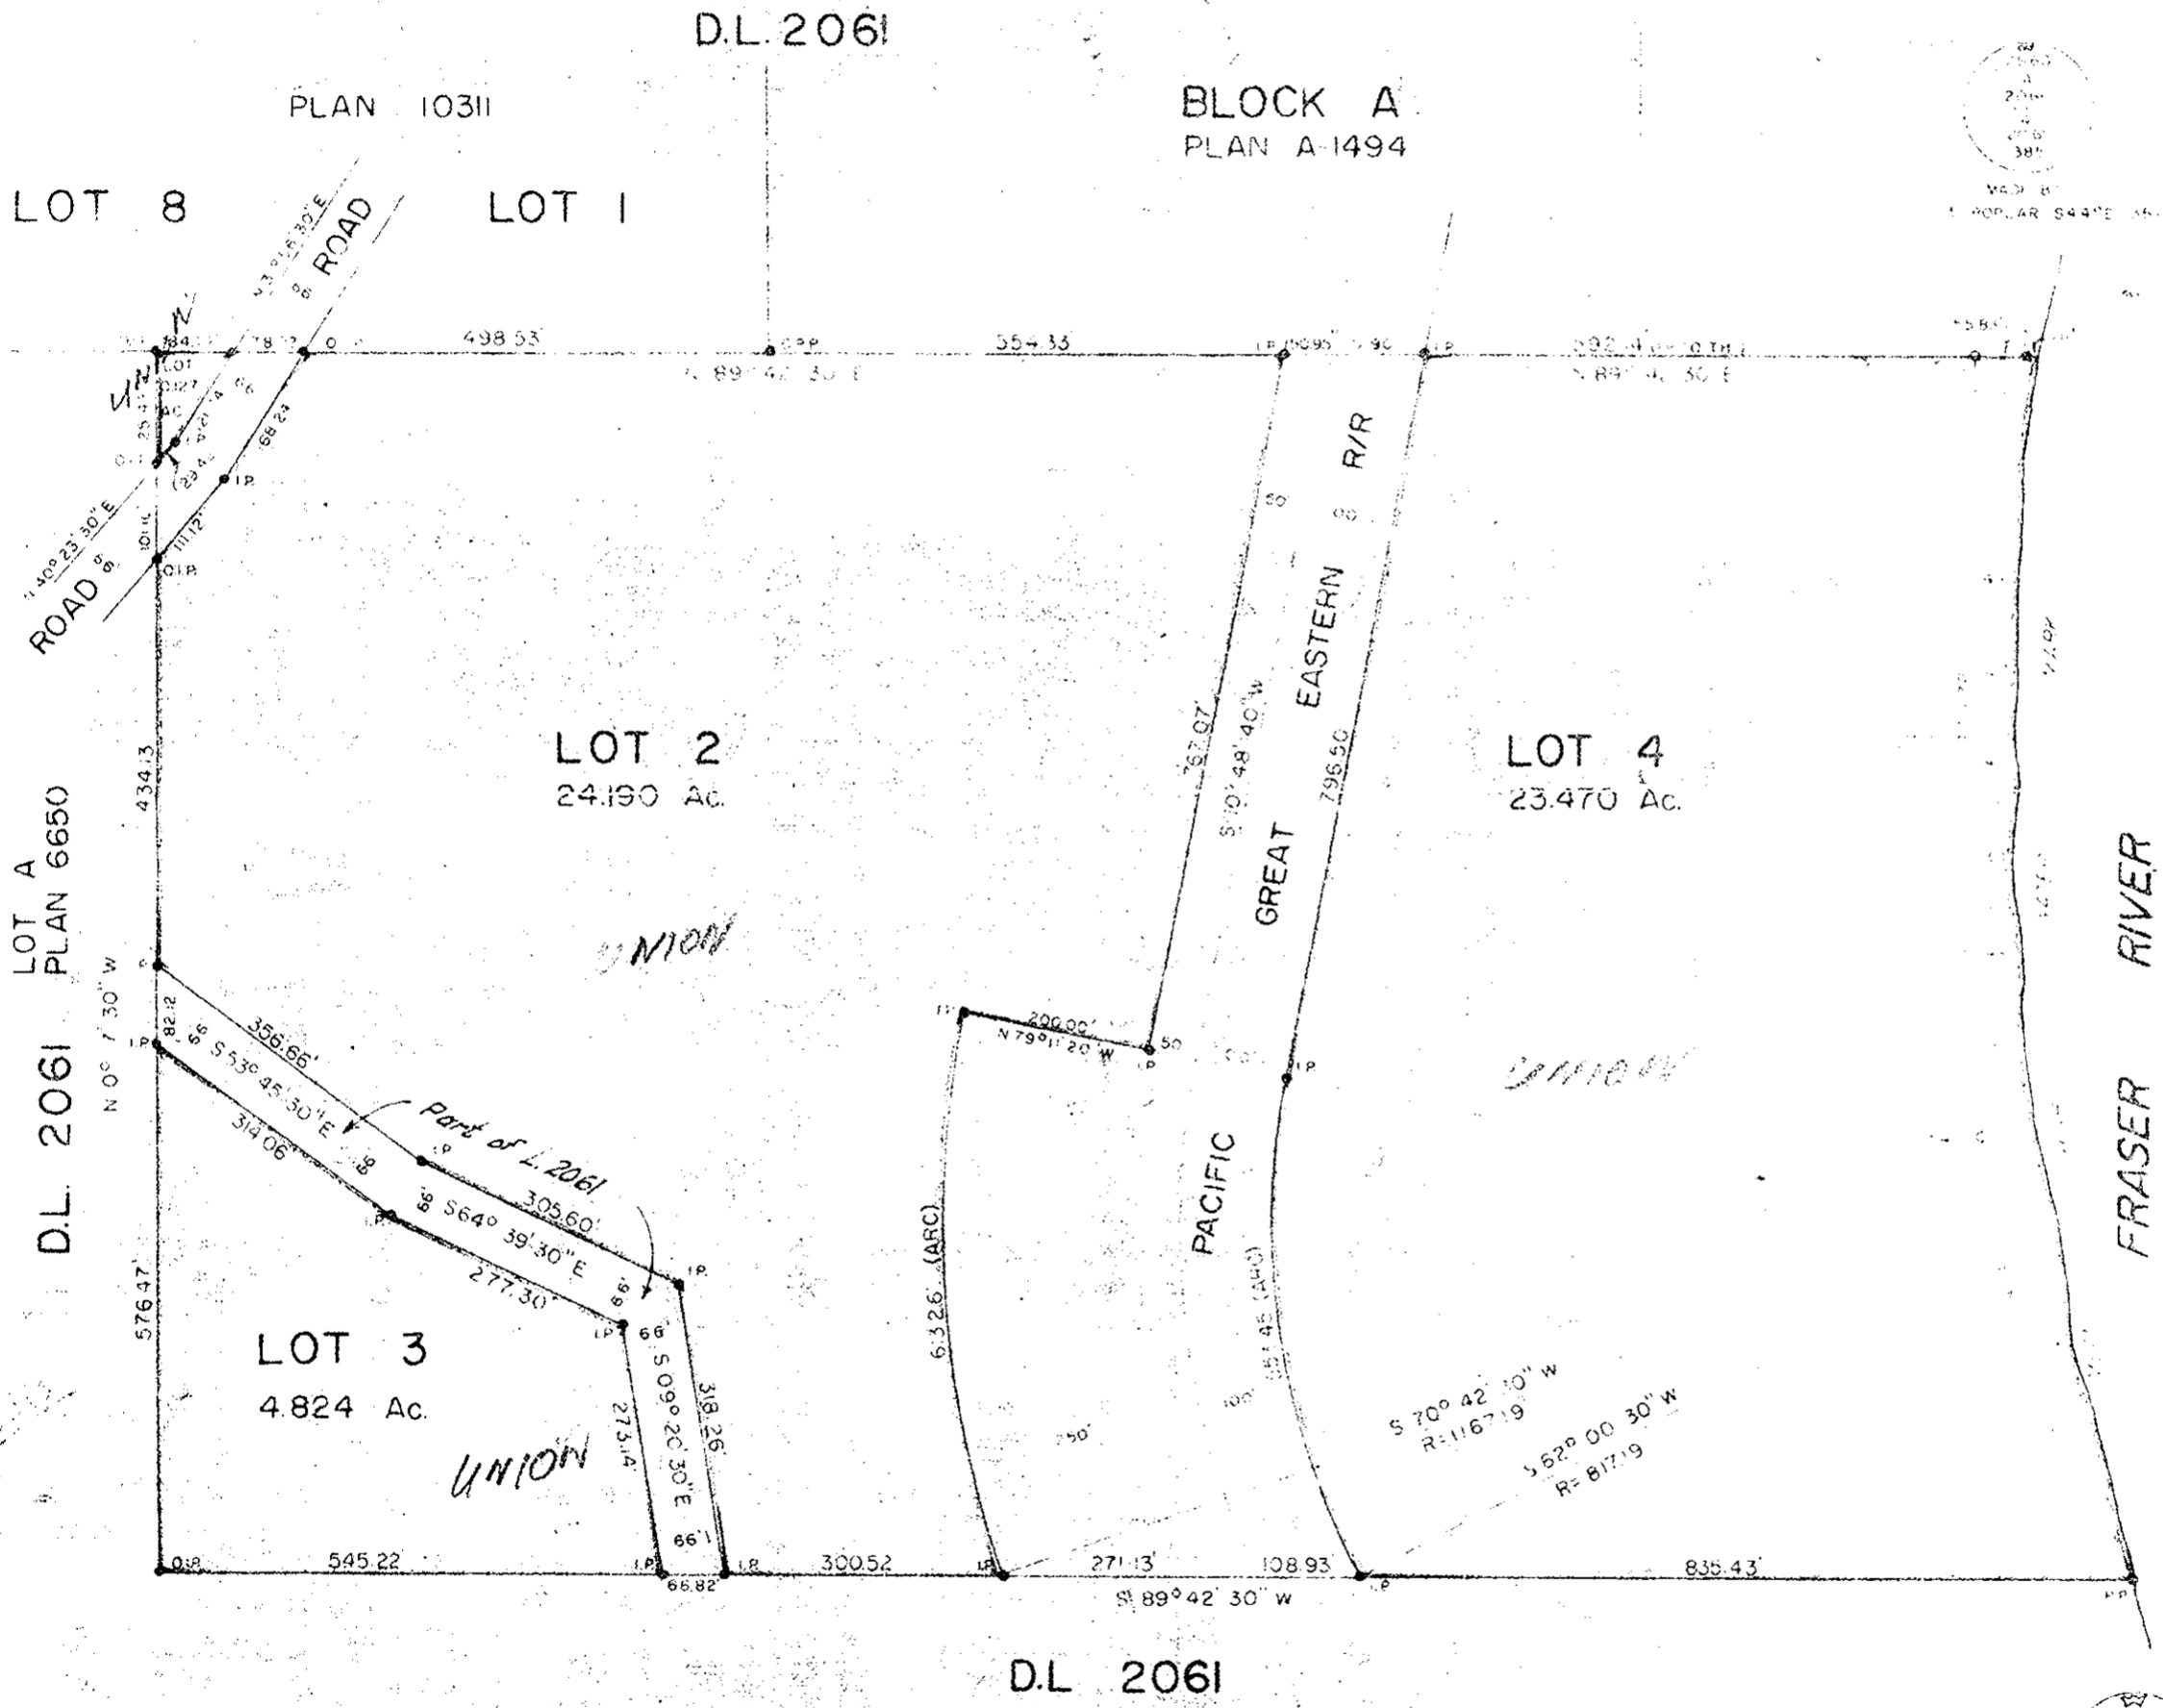

I, DONALD A. DUFFY, of the City of Prince George,  
 a British Columbia Land Surveyor, make oath and  
 say that I was present at and did personally  
 superintend the survey represented by this plan  
 and that the survey and plan are correct. The  
 said survey was completed on the 17th day of  
 August, 1960.

Sworn before me  
 this 6<sup>th</sup> day of Sept., 1960.

BCLS

A Commissioner for taking Affidavits  
 within the Province of British Columbia

Thereby certify that this is a true copy  
 of the Official Plan on deposit in the  
 Department of Lands and Forests  
 and numbered Plan 11 Tube 555.

*John A. Stewart*  
 Surveyor General,  
 Victoria, B.C.  
 14<sup>th</sup> September, 1960.