


PLAN NO. 11006
Deposited in the Land Registry
Office at Kamloops, BC
this 4th day of May, 1960 AD
Chapman
Registrar

PLAN OF SUBDIVISION OF PART OF
BLOCK A, PLAN B6366
DISTRICT LOT 4039
CARIBOO DISTRICT-BRITISH COLUMBIA
SCALE: 1"=100'

NOTE: Bearings are astronomic and are derived from
the South Boundaries of Lots 12-13 Plan 9553.
LEGEND: ● O.I.P. denotes an iron pin found.
● I.P. denotes an iron pin placed on this survey.

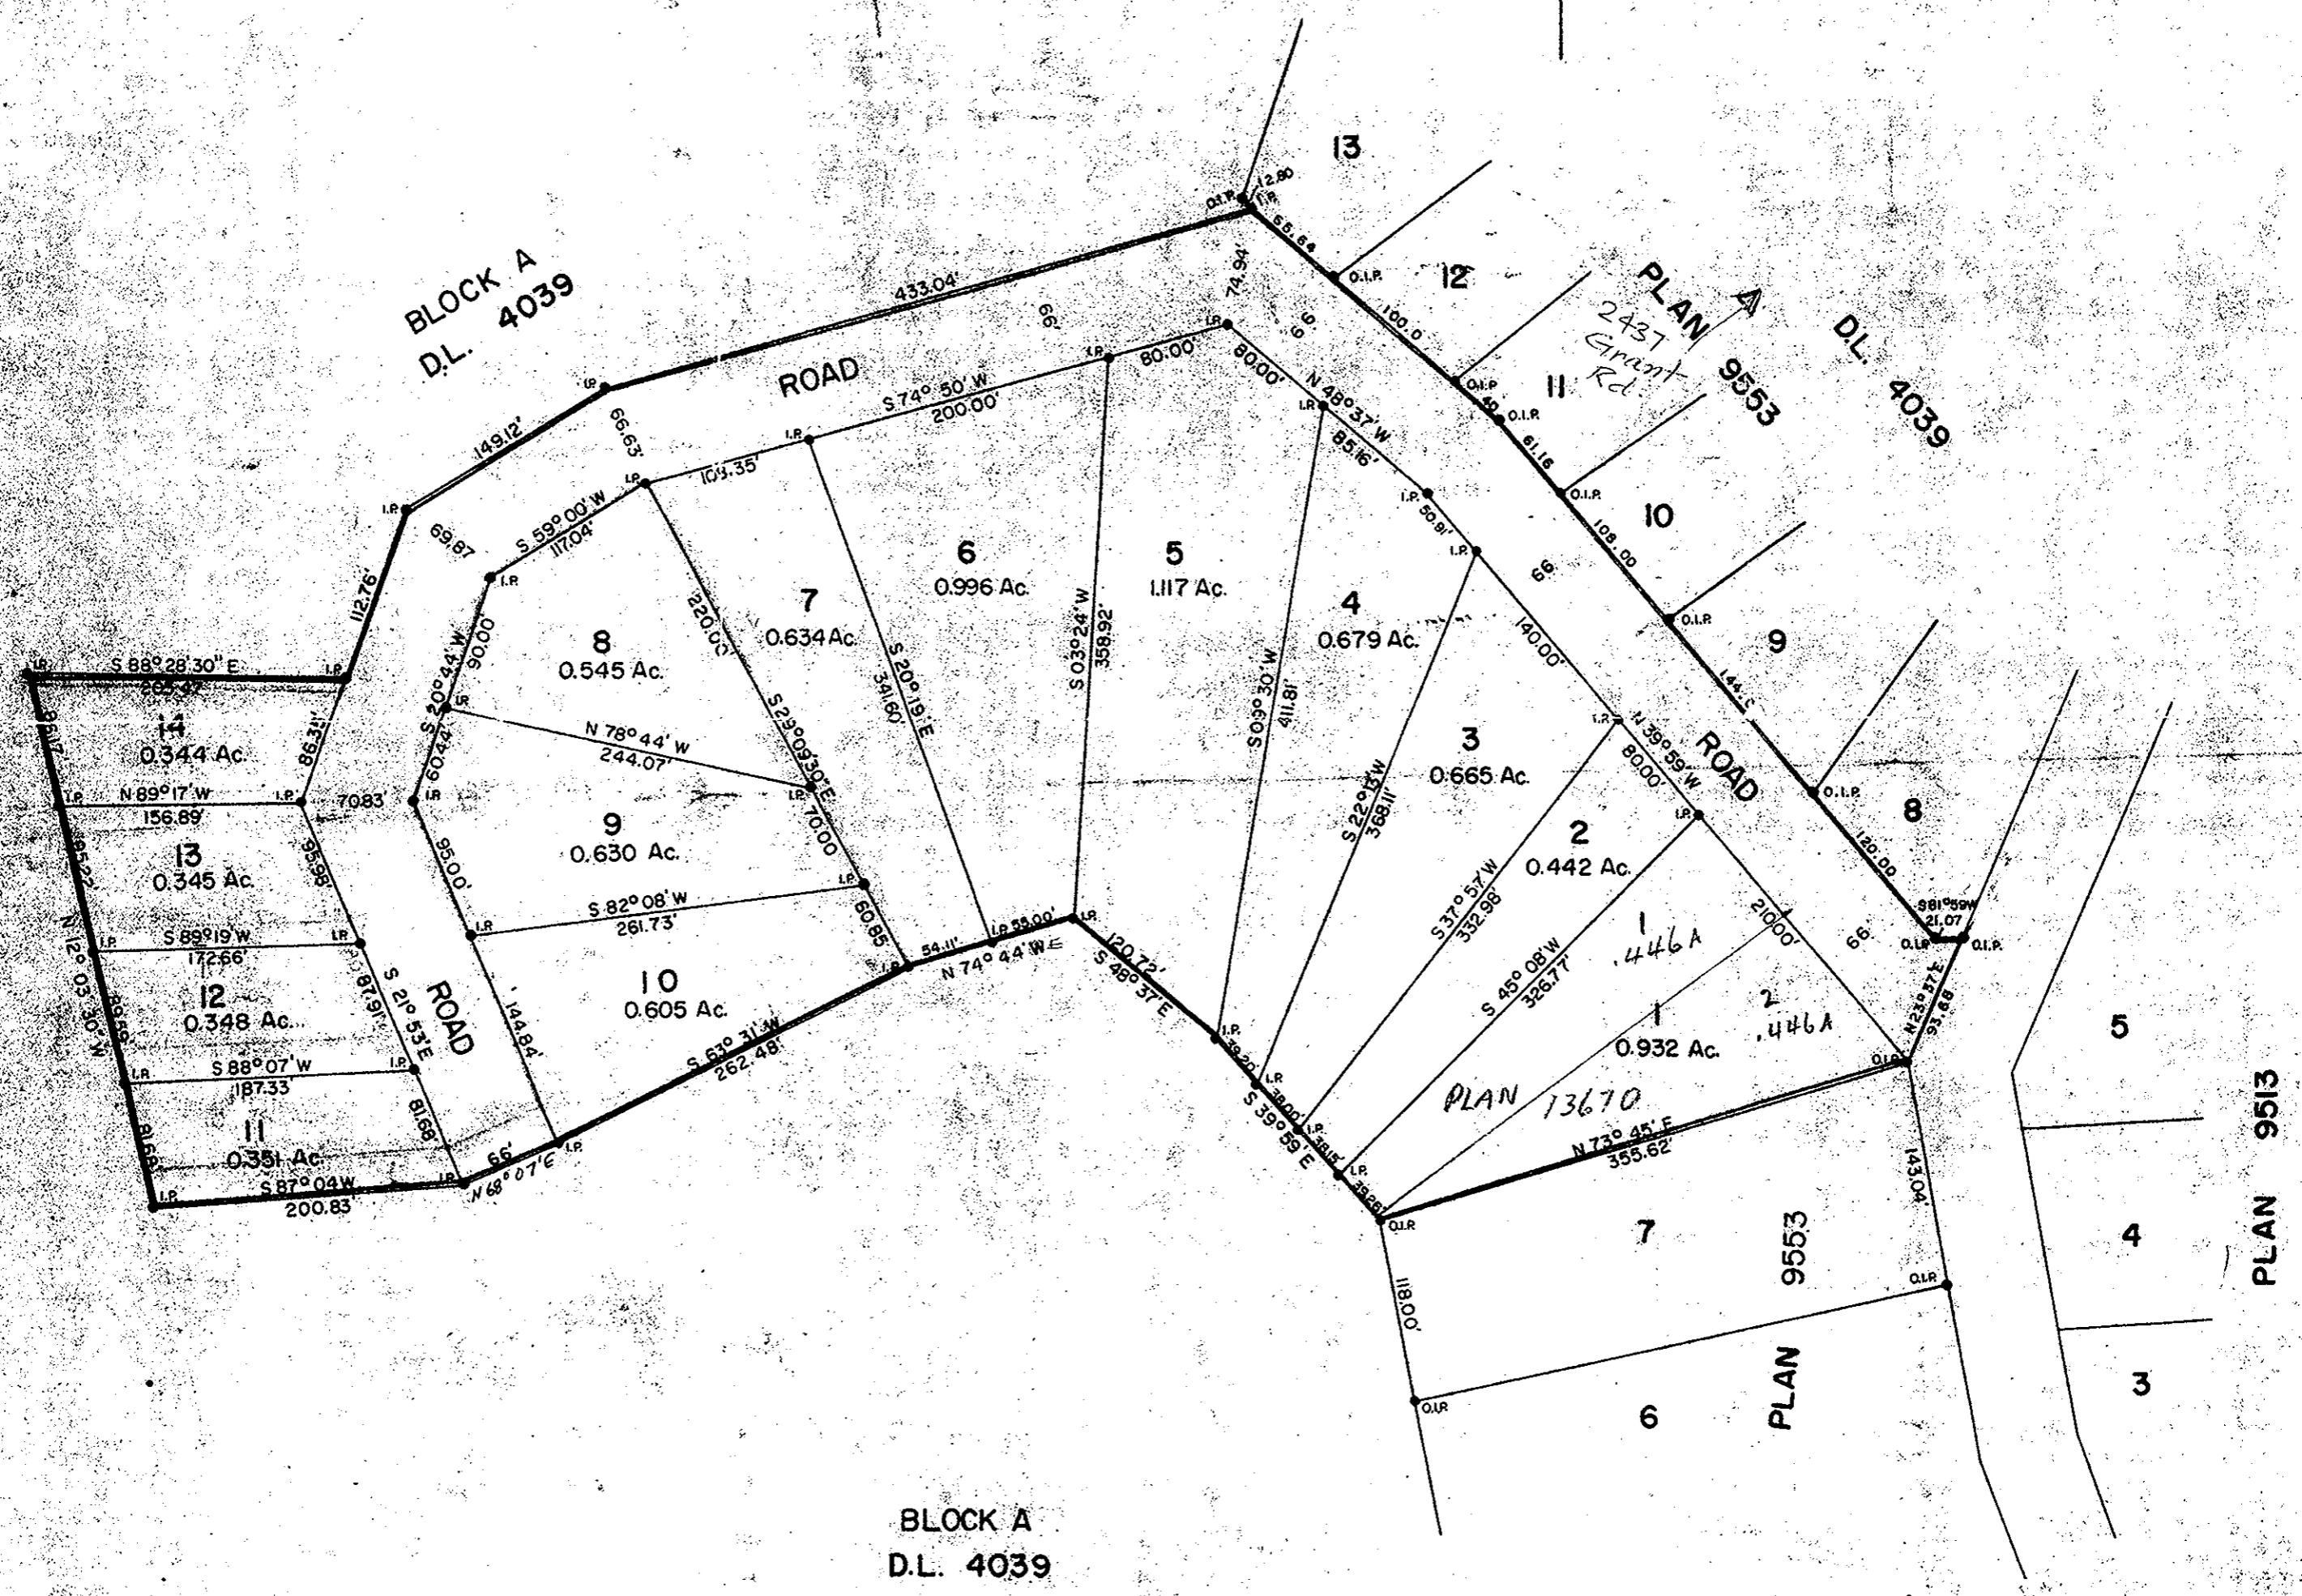

BLOCK A
D.L. 4039

I, DONALD A. DUFFY, of the City of Prince George, a British
Columbia Land Surveyor, make oath and say that I was
present at and did personally superintend the survey represented
by this plan and that the survey and plan are correct. The said
survey was completed on the 1st day of August, 1960 AD.

Sworn before me
this 1st day of Aug., 1960. *D. Duffy*
B.C.L.S.

J. Samuel
A Commissioner for taking Affidavits
within the Province of British Columbia.

Approved under the Land Registry Act
this 29th day of SEPT., 1960 AD.

R. S. Hawes
Approving Officer, Dept. of Highways

M. W. McNeil
Roy E. Randle
Isabella A. Randle
Owners
D. A. Duffy
Witness