


PLAN NO. 11017
Deposited in the Land Registry
Office at Kamloops, B.C.
this 8th day of November, 1960.

Donald A. Duffy
Registrar

PLAN OF SUBDIVISION OF PART OF
DISTRICT LOT 746
CARIBOO DISTRICT - BRITISH COLUMBIA
SCALE 1"=600'

NOTE: Bearings are astronomic, derived from
the South Boundary of D.L. 746 as
shown on Plan 9183.

LEGEND: ● O.P.P. denotes an old pipe post found.
● P.P. denotes a pipe post placed on this survey.

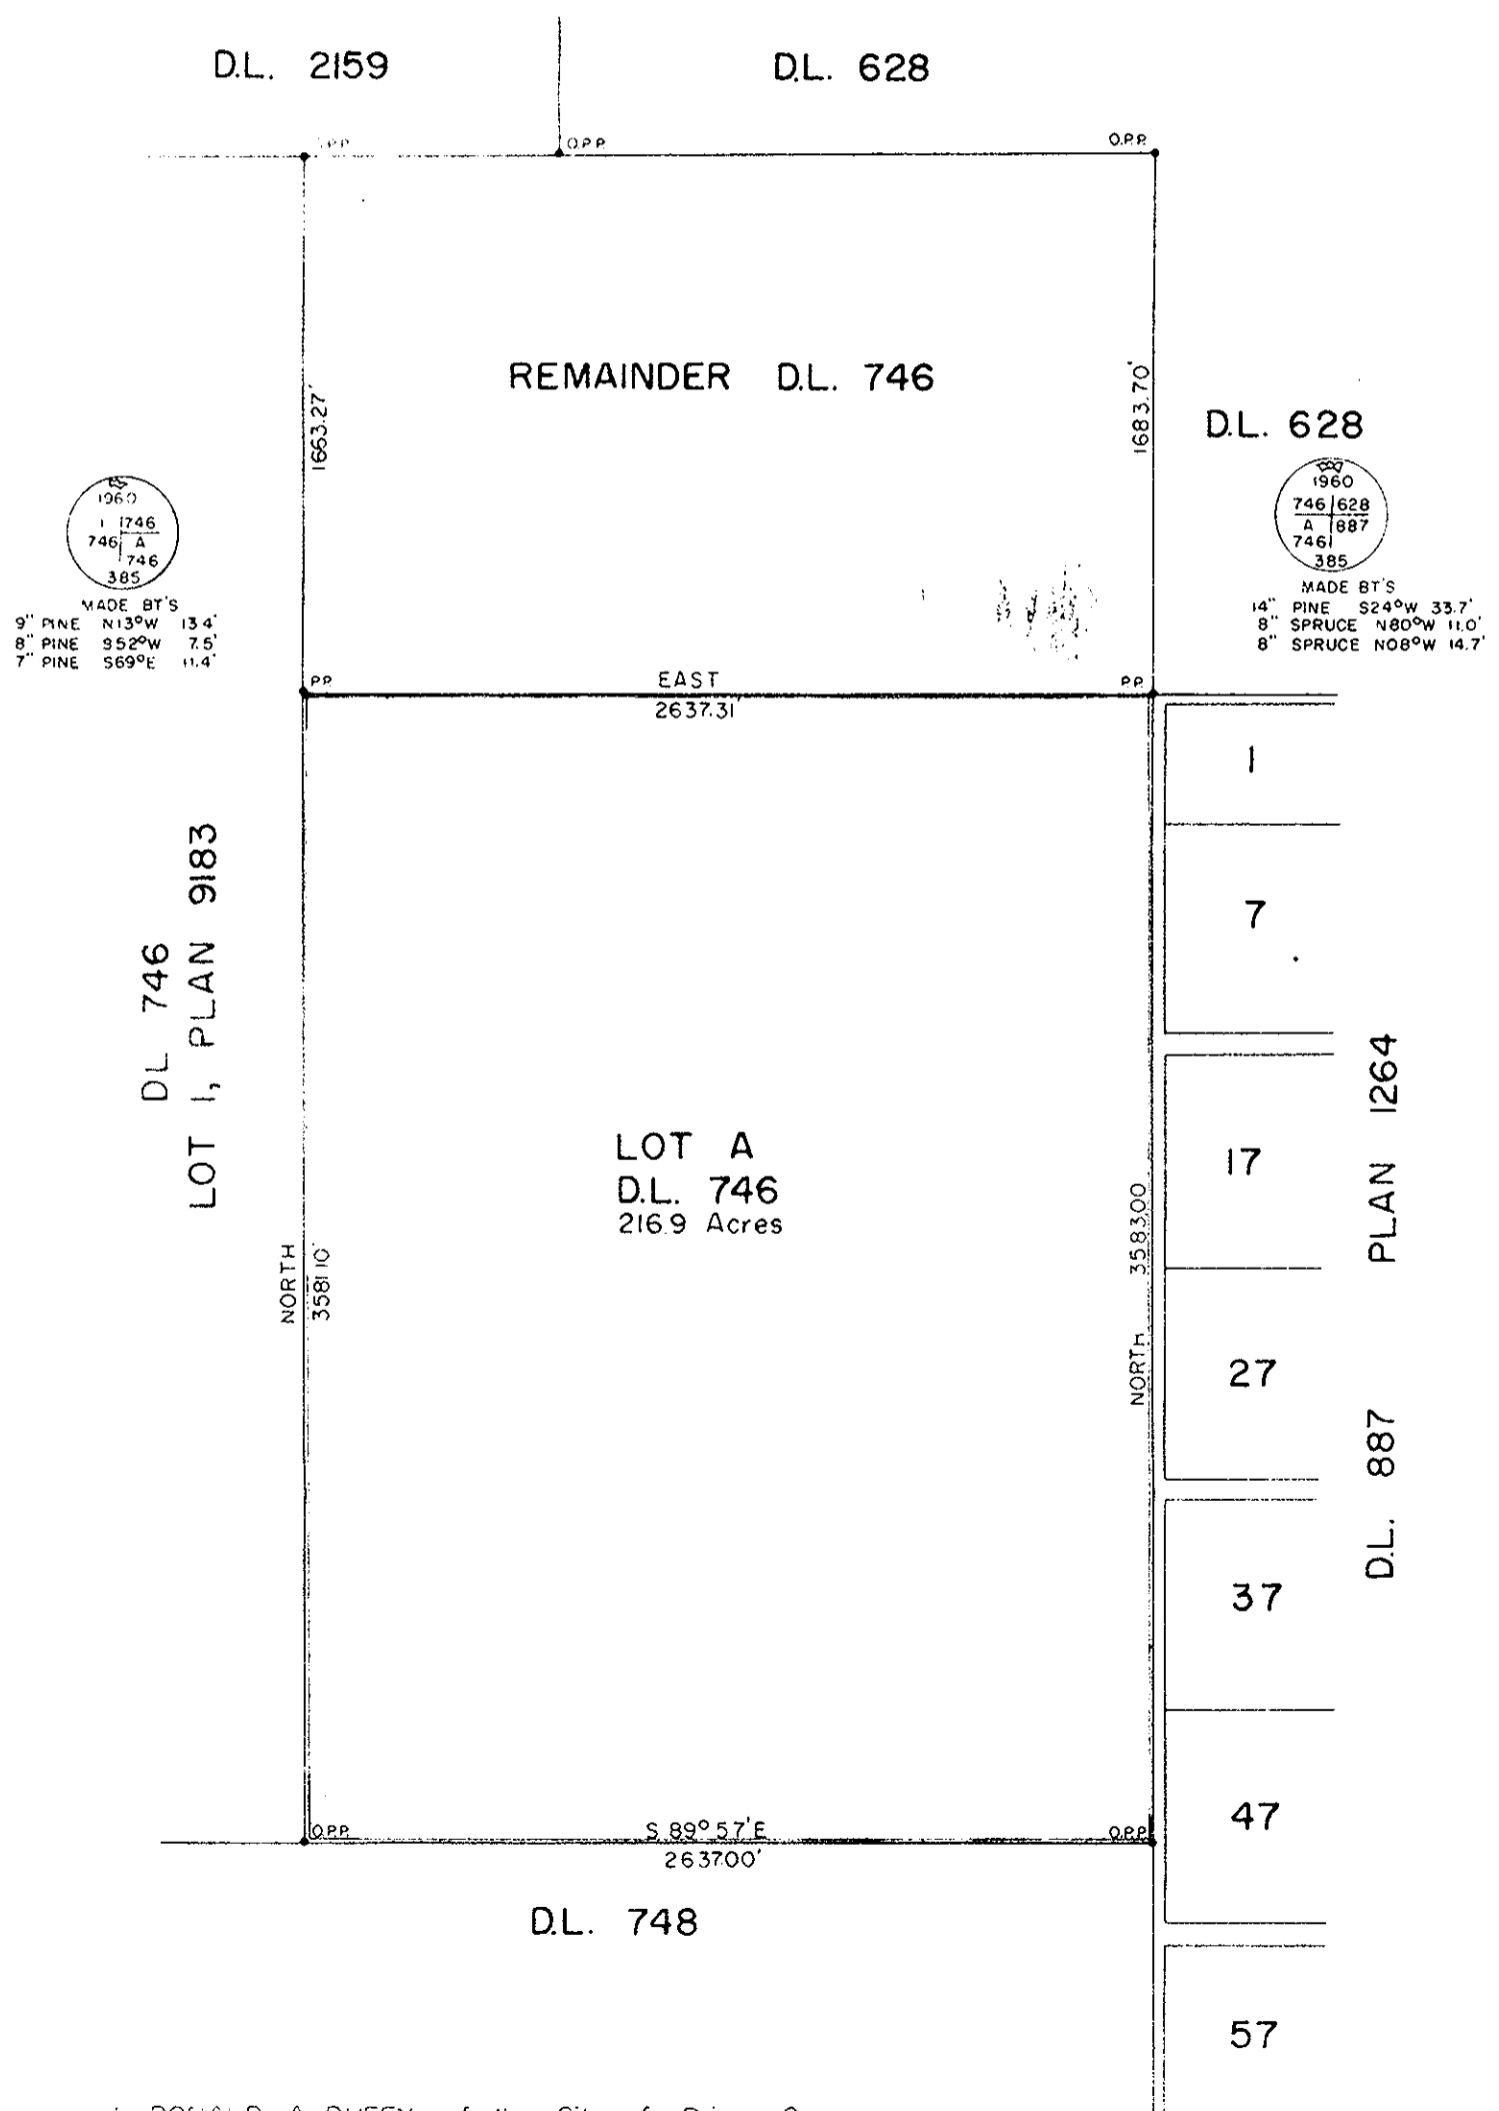

I, DONALD A. DUFFY of the City of Prince George,
a British Columbia Land Surveyor, make oath and say
that I was present at and did personally superintend
the survey represented by this plan and that the survey
is a true and correct one. The said survey was completed
on the 8th day of November, 1960.