


PLAN OF SUBDIVISION
OF LOT 9 - Block 74 - DL.343
Plan No. 1268 Cariboo Dist.

SCALE : 30ft. = 1in.

PLAN No. 11053

Deposited in the LAND REGISTRY OFFICE
at Kamloops B.C. this 24th day
of November 1960

Chas. Thompson
REGISTRAR

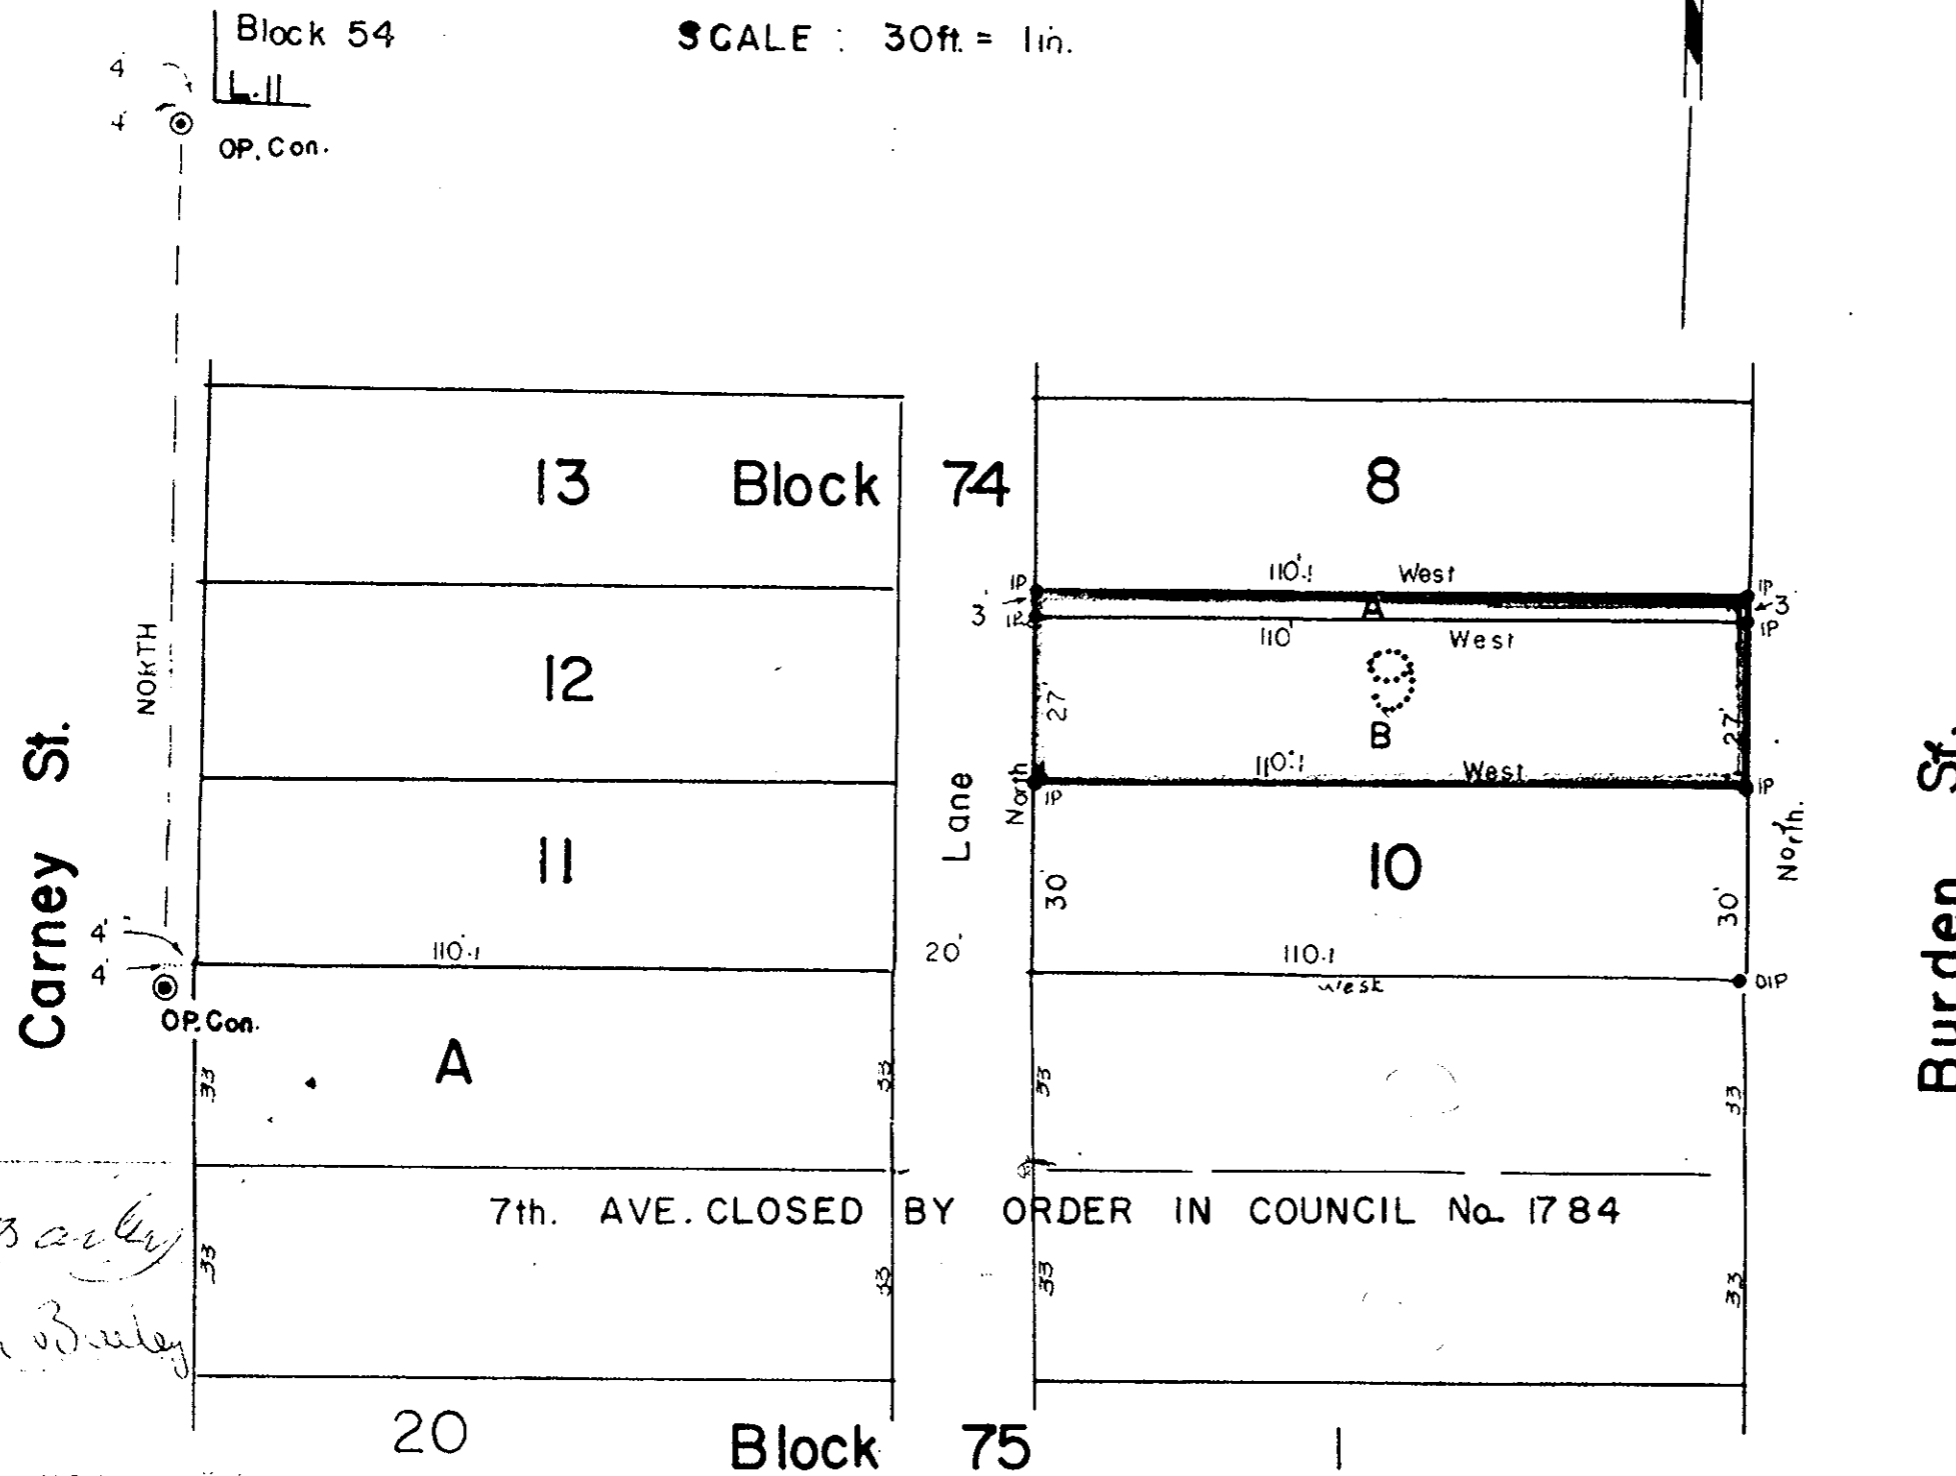

Edith Bailey
Evelyn Bailey

BEARINGS are astronomic derived
from old concrete monuments set on Carney
Street Plan M 330

I, J.A.F. Campbell of city of Prince George a British Columbia
land surveyor make oath and say that I was present at
and did personally superintend the survey represented by
this plan, and that the survey and plan are correct.
The said survey was completed on the 2nd. of Aug. 1960

Sworn before me
this 2nd day of Aug 1960

J.A.F. Campbell

W. Fisher
OWNER
W. Fisher
WITNESS

Old concrete monument shown ○ OP. Con.
Old iron stakes - shown ● OP
Iron stakes set shown ● IP

APPROVED under the LAND REGISTRY
ACT this 5 day of August 1960

W. Fisher
Approving Officer - City of Prince George
Sept 26 '60
W. Fisher

W. Fisher
A Commissioner for taking affidavits
with Prov of B.C.