

PLAN OF SUBDIVISION OF LOT 24 & PART OF
 LOT 25, PLAN 9107 DISTRICT LOT 937
 CARIBOO DISTRICT


Scale: 1" = 50'

11057

PLAN 11057

Deposited in the Land Registry
 Office at Kamloops, B.C. this
 28th day of November 1960

Shepherdson
 Registrar

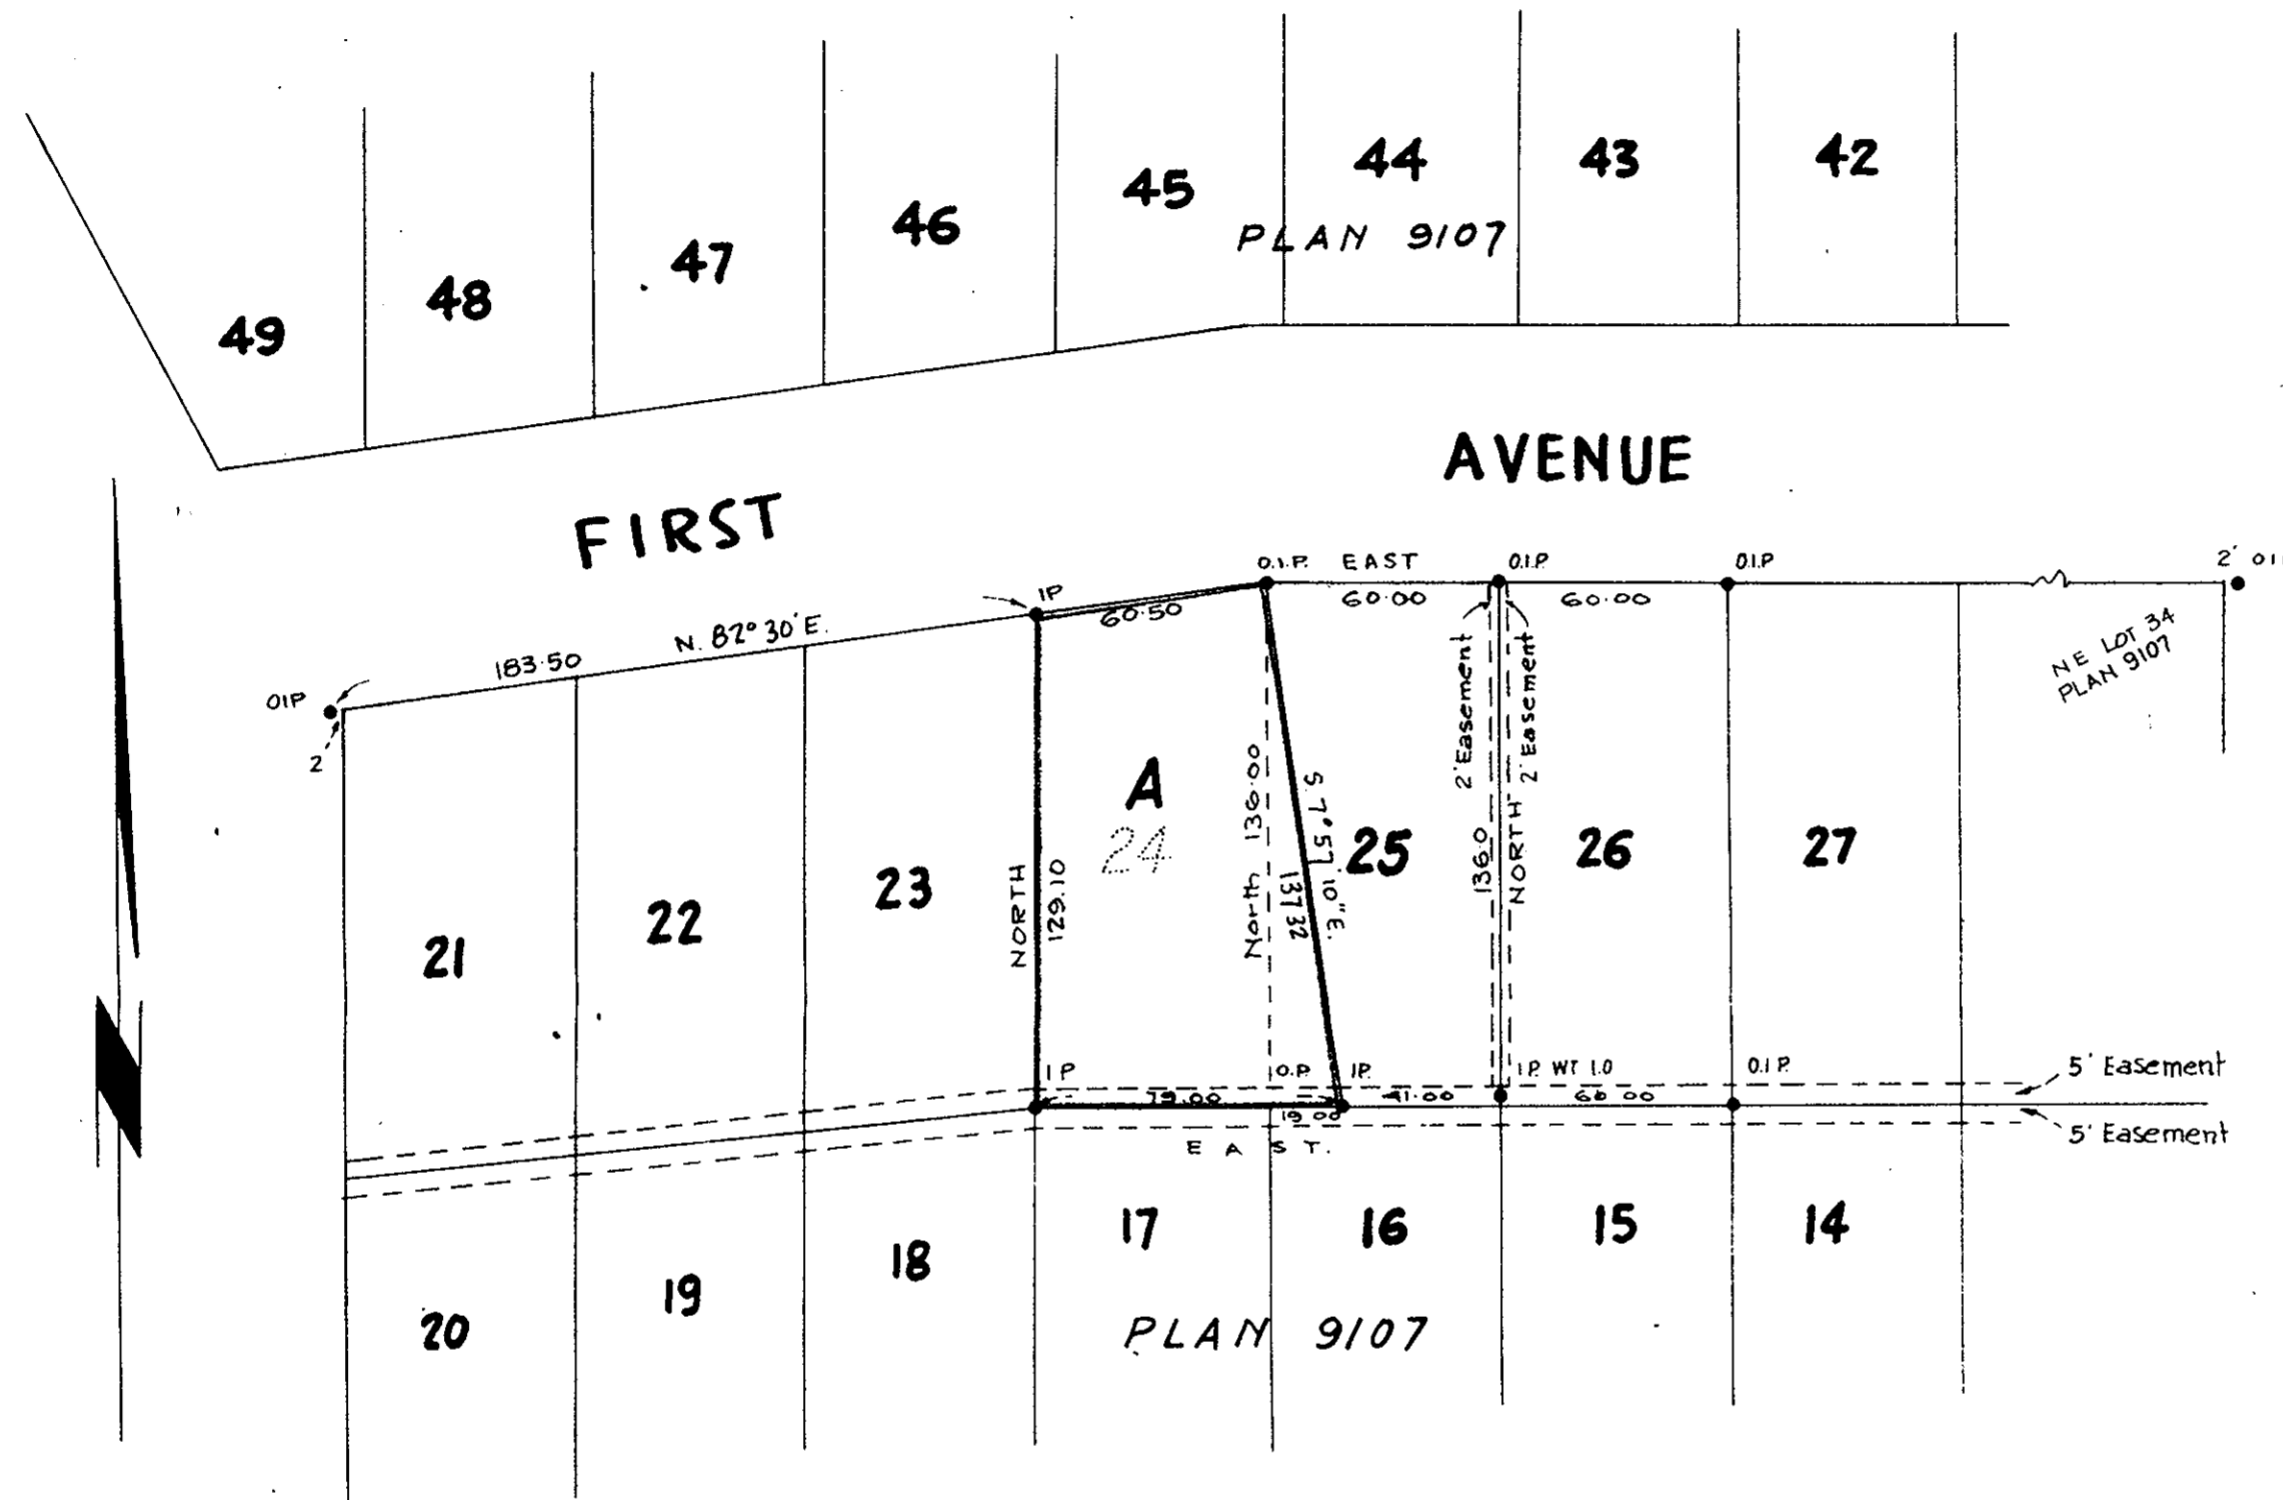

LEGEND -

Bearings are astronomic and were
 derived from the south boundary of
 First Ave shown as East on Plan 9107.

- Old iron pins found shown • OIP
- Old wooden posts found shown ○ OP
- New iron pins set shown • IP

Approved under the Land Registry
 Act this 28th day of Nov 1960

Quifmes

Approving Officer City of Prince George

Richard Dean

Owner

Witness

as to last signature

I, R J Goble of the city of Prince George, British Columbia
 Land Surveyor, make oath and say that I was present at and did
 personally superintend the survey represented by this plan and that
 the survey and plan are correct. The said survey was completed
 on the 23rd day of September 1960.

R J Goble

B. C. L. S.

Sworn before me at the city of Prince George, B.C.
 this 23rd day of September, 1960

William S. [Signature]

A. Commissioner for taking affidavits
 within British Columbia.

REF NO G0155B.