

# PLAN OF SUBDIVISION OF PART OF THE N.W. 1/4 LOT 4047 CARIBOO DISTRICT, BRITISH COLUMBIA


SCALE: 1" = 100'

Plan No. 11058  
Deposited in the Land Registry  
Office at Kamloops this 29<sup>th</sup>  
day of November 1960

Registrar

NOTE: Bearings are astronomic derived from the  
west boundary Lot 4047

LEGEND: • O.I.P. indicates an iron pin found.  
• I.P. indicates an iron pin placed.

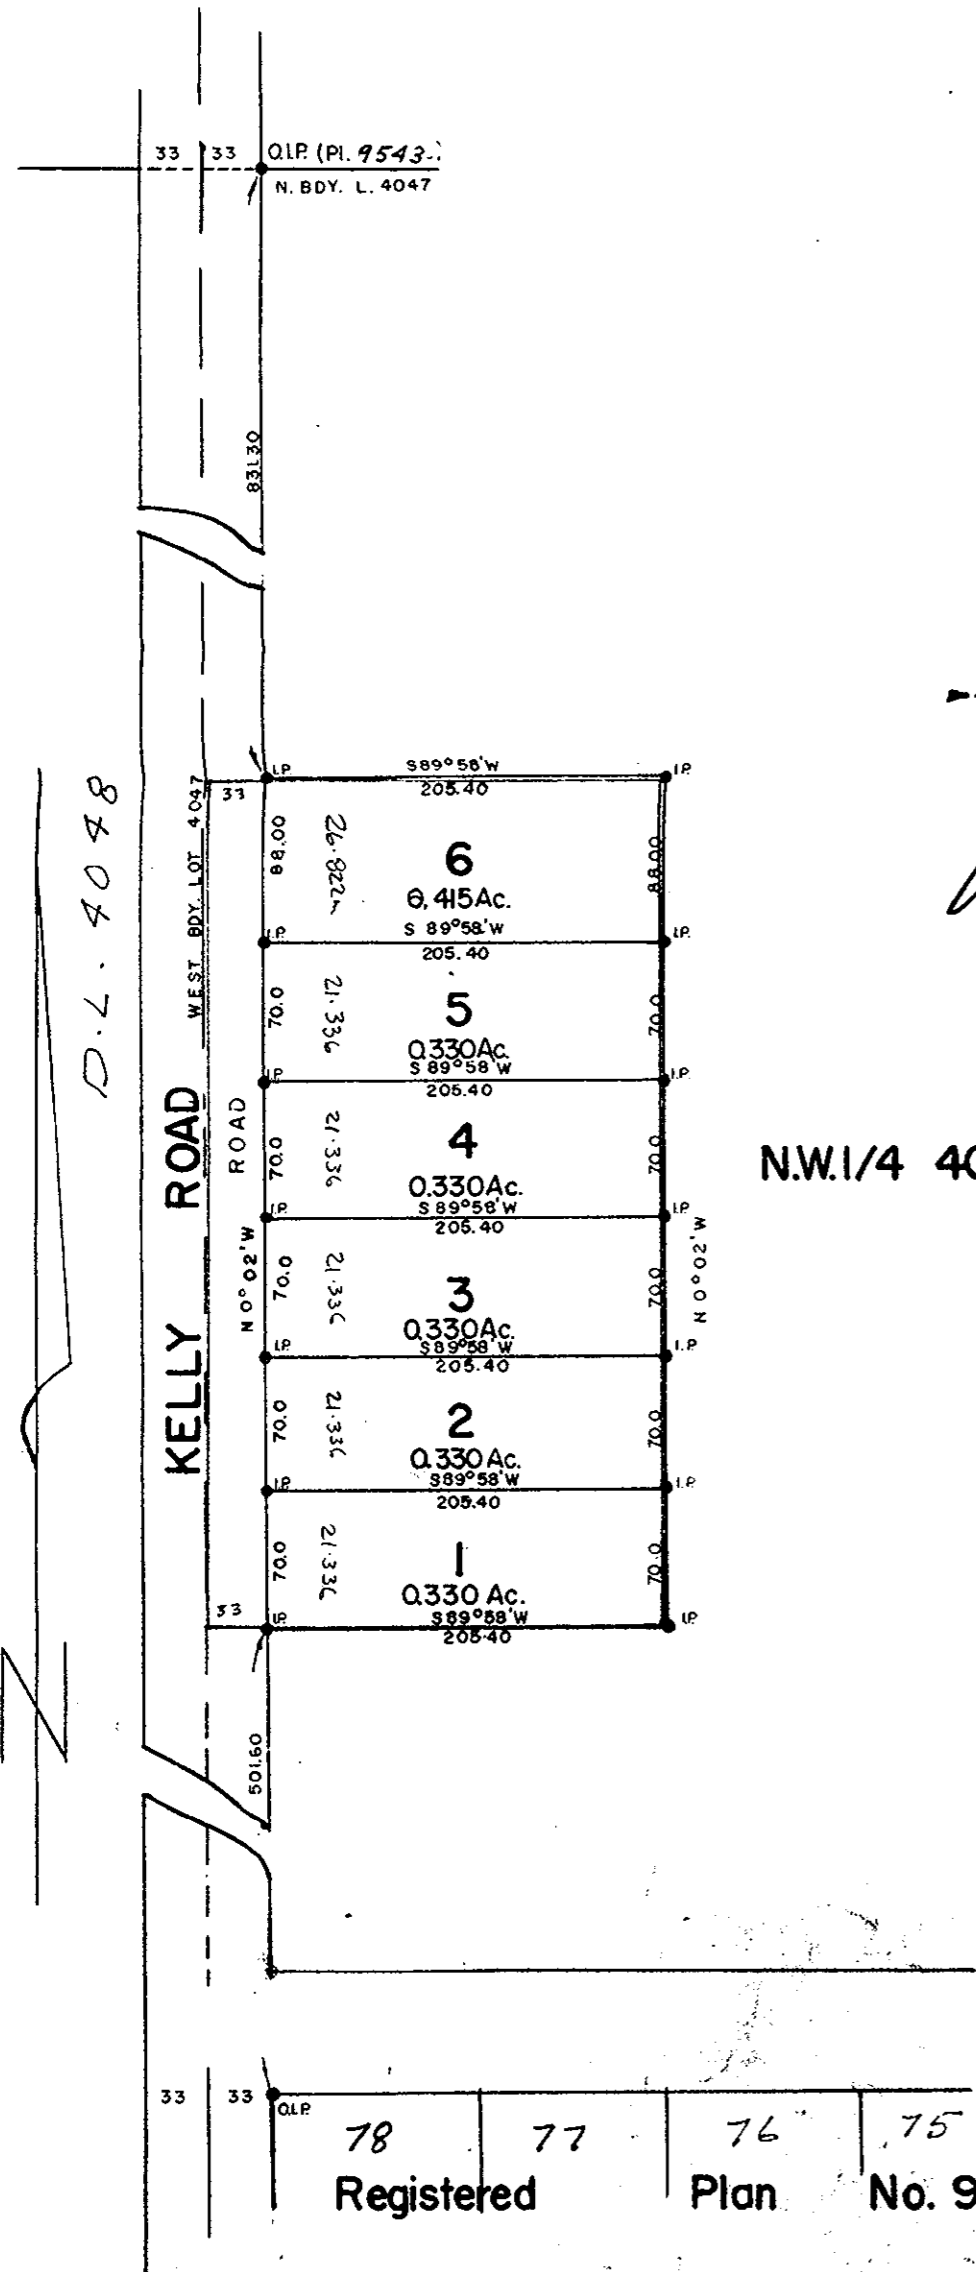

Approved under the Land Registry Act  
this 4<sup>th</sup> day of FEB 1960

S. R. Macleod  
Approving Officer Dept. of Hwys.

Reapproved under the Land Registry Act  
This 1<sup>st</sup> day of NOVEMBER, 1960

[Signature]  
Approving Officer  
Department of Highways

OWNER

Thomas A. Audlin

WITNESS

[Signature]

N.W. 1/4 4047

I, D.A. Duffy, of the City of Prince George, British Columbia land surveyor,  
make oath and say that I was present at and did personally  
superintend the survey represented by this plan and that the survey  
and plan are correct.  
The said survey was completed on the 9<sup>th</sup> day of Sept. 1959.

Sworn before me this 9<sup>th</sup>  
day of Sept. 1959.

B.C.L.S.

[Signature]  
A Commissioner for taking affidavits within the Province of  
British Columbia.