

PLAN OF SUBDIVISION OF PART OF THE N.1/2 LOT 4047 CARIBOO DISTRICT BRITISH COLUMBIA


1959 SCALE 1" = 200'

PLAN NO. 11059
Deposited in the Land Registry
Office at Kamloops this 29TH
day of November 1960.

REGISTRAR

NOTE Bearings are astronomic and are derived from Plan H-226.

- LEGEND
- O.I.P indicates an iron pin found.
 - I.P indicates an iron pin placed.
 - O.P.P indicates a pipe post found.
 - O.P.Con. indicates a concrete monument found.

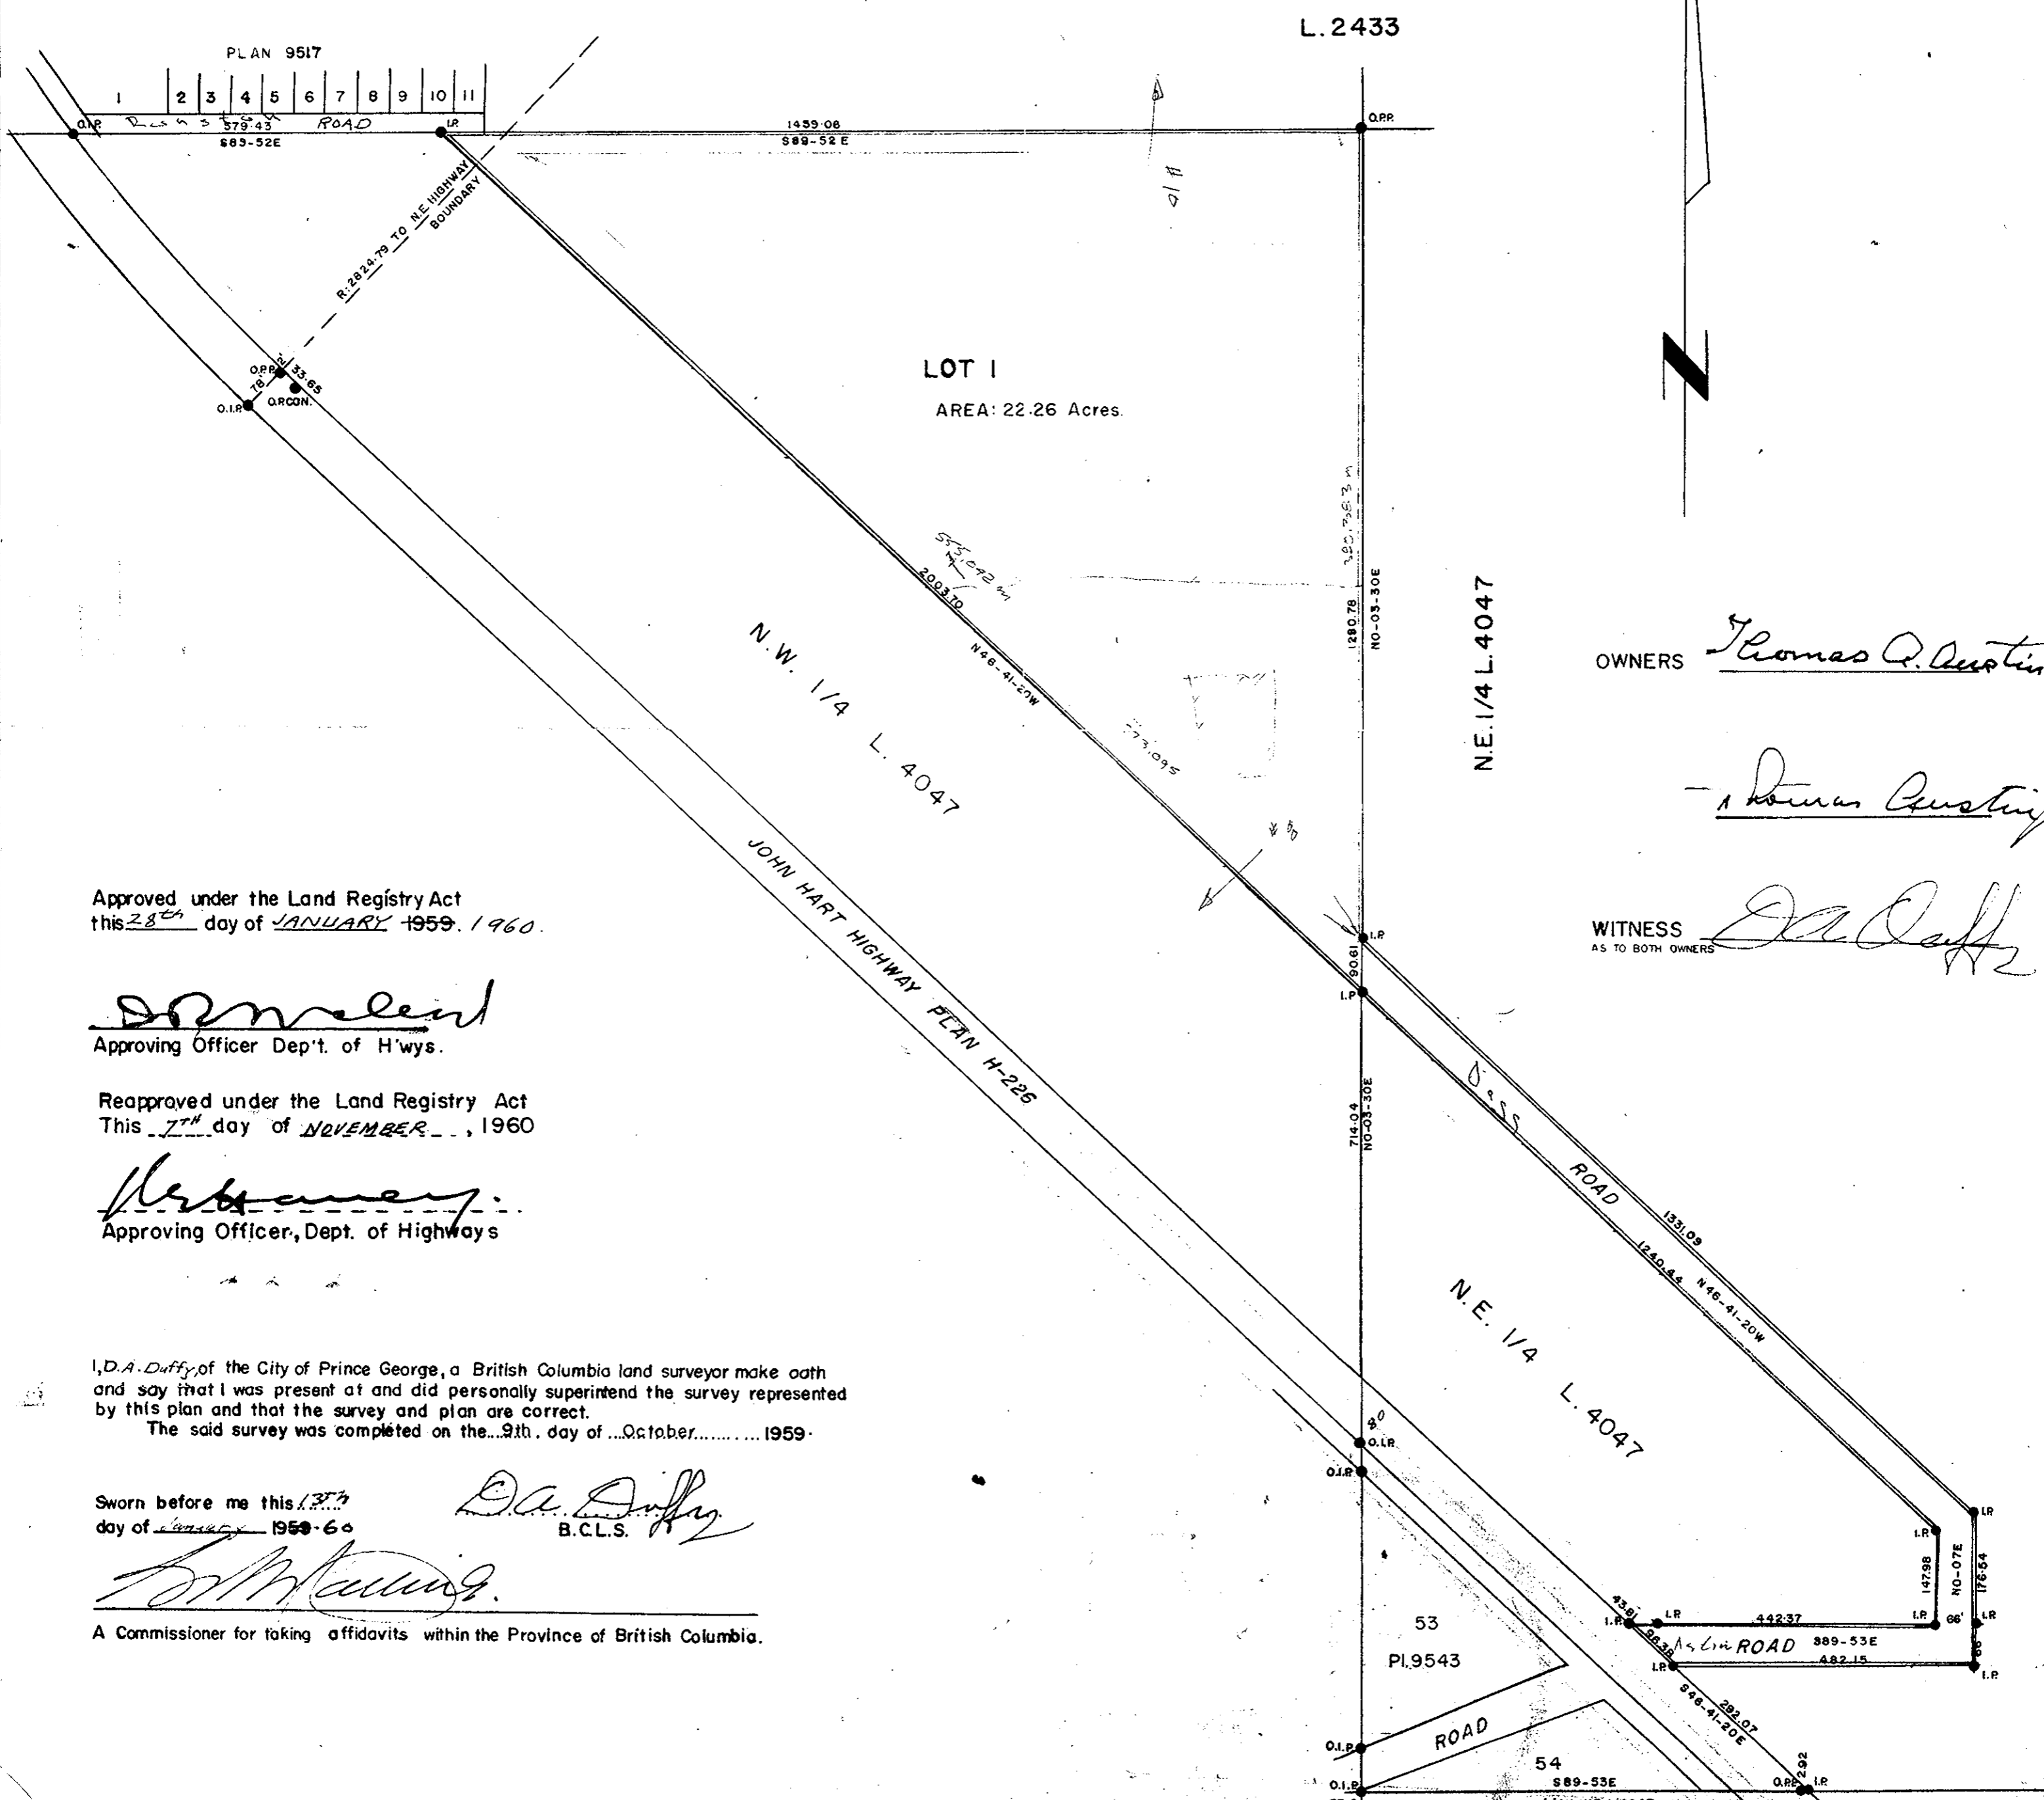

Approved under the Land Registry Act
this 28th day of JANUARY 1959. 1960.

[Signature]
Approving Officer Dep't. of H'ys.

Reapproved under the Land Registry Act
This 7th day of NOVEMBER, 1960

[Signature]
Approving Officer, Dept. of Highways

I, D.A. Duffy, of the City of Prince George, a British Columbia land surveyor make oath
and say that I was present at and did personally superintend the survey represented
by this plan and that the survey and plan are correct.
The said survey was completed on the 29th day of October, 1959.

Sworn before me this 13th
day of January 1959-60

[Signature]
B.C.L.S.

[Signature]

A Commissioner for taking affidavits within the Province of British Columbia.

OWNERS *Thomas A. Austin*

Thomas Austin

WITNESS *[Signature]*
AS TO BOTH OWNERS