


Plotted (FD)

Plan of Subdivision of
 Part of the S.W. 1/4 of District Lot 1599
 Cariboo District
 Scale 1" = 200'

PLAN 11093
 Deposited in the Land Registry Office at Kamloops, B.C.
 This 7th day of December 1960

Chapman
 Registrar

Legend
 Bearings are astronomic and are derived from
 a stellar observation referred to the meridian
 through the S.E. corner of District Lot 1599
 Old standard pipe posts found shown • O.P.P.
 Old iron posts found shown • OIP
 Iron posts set shown • IP
 Witness iron posts set shown • Wit. IP

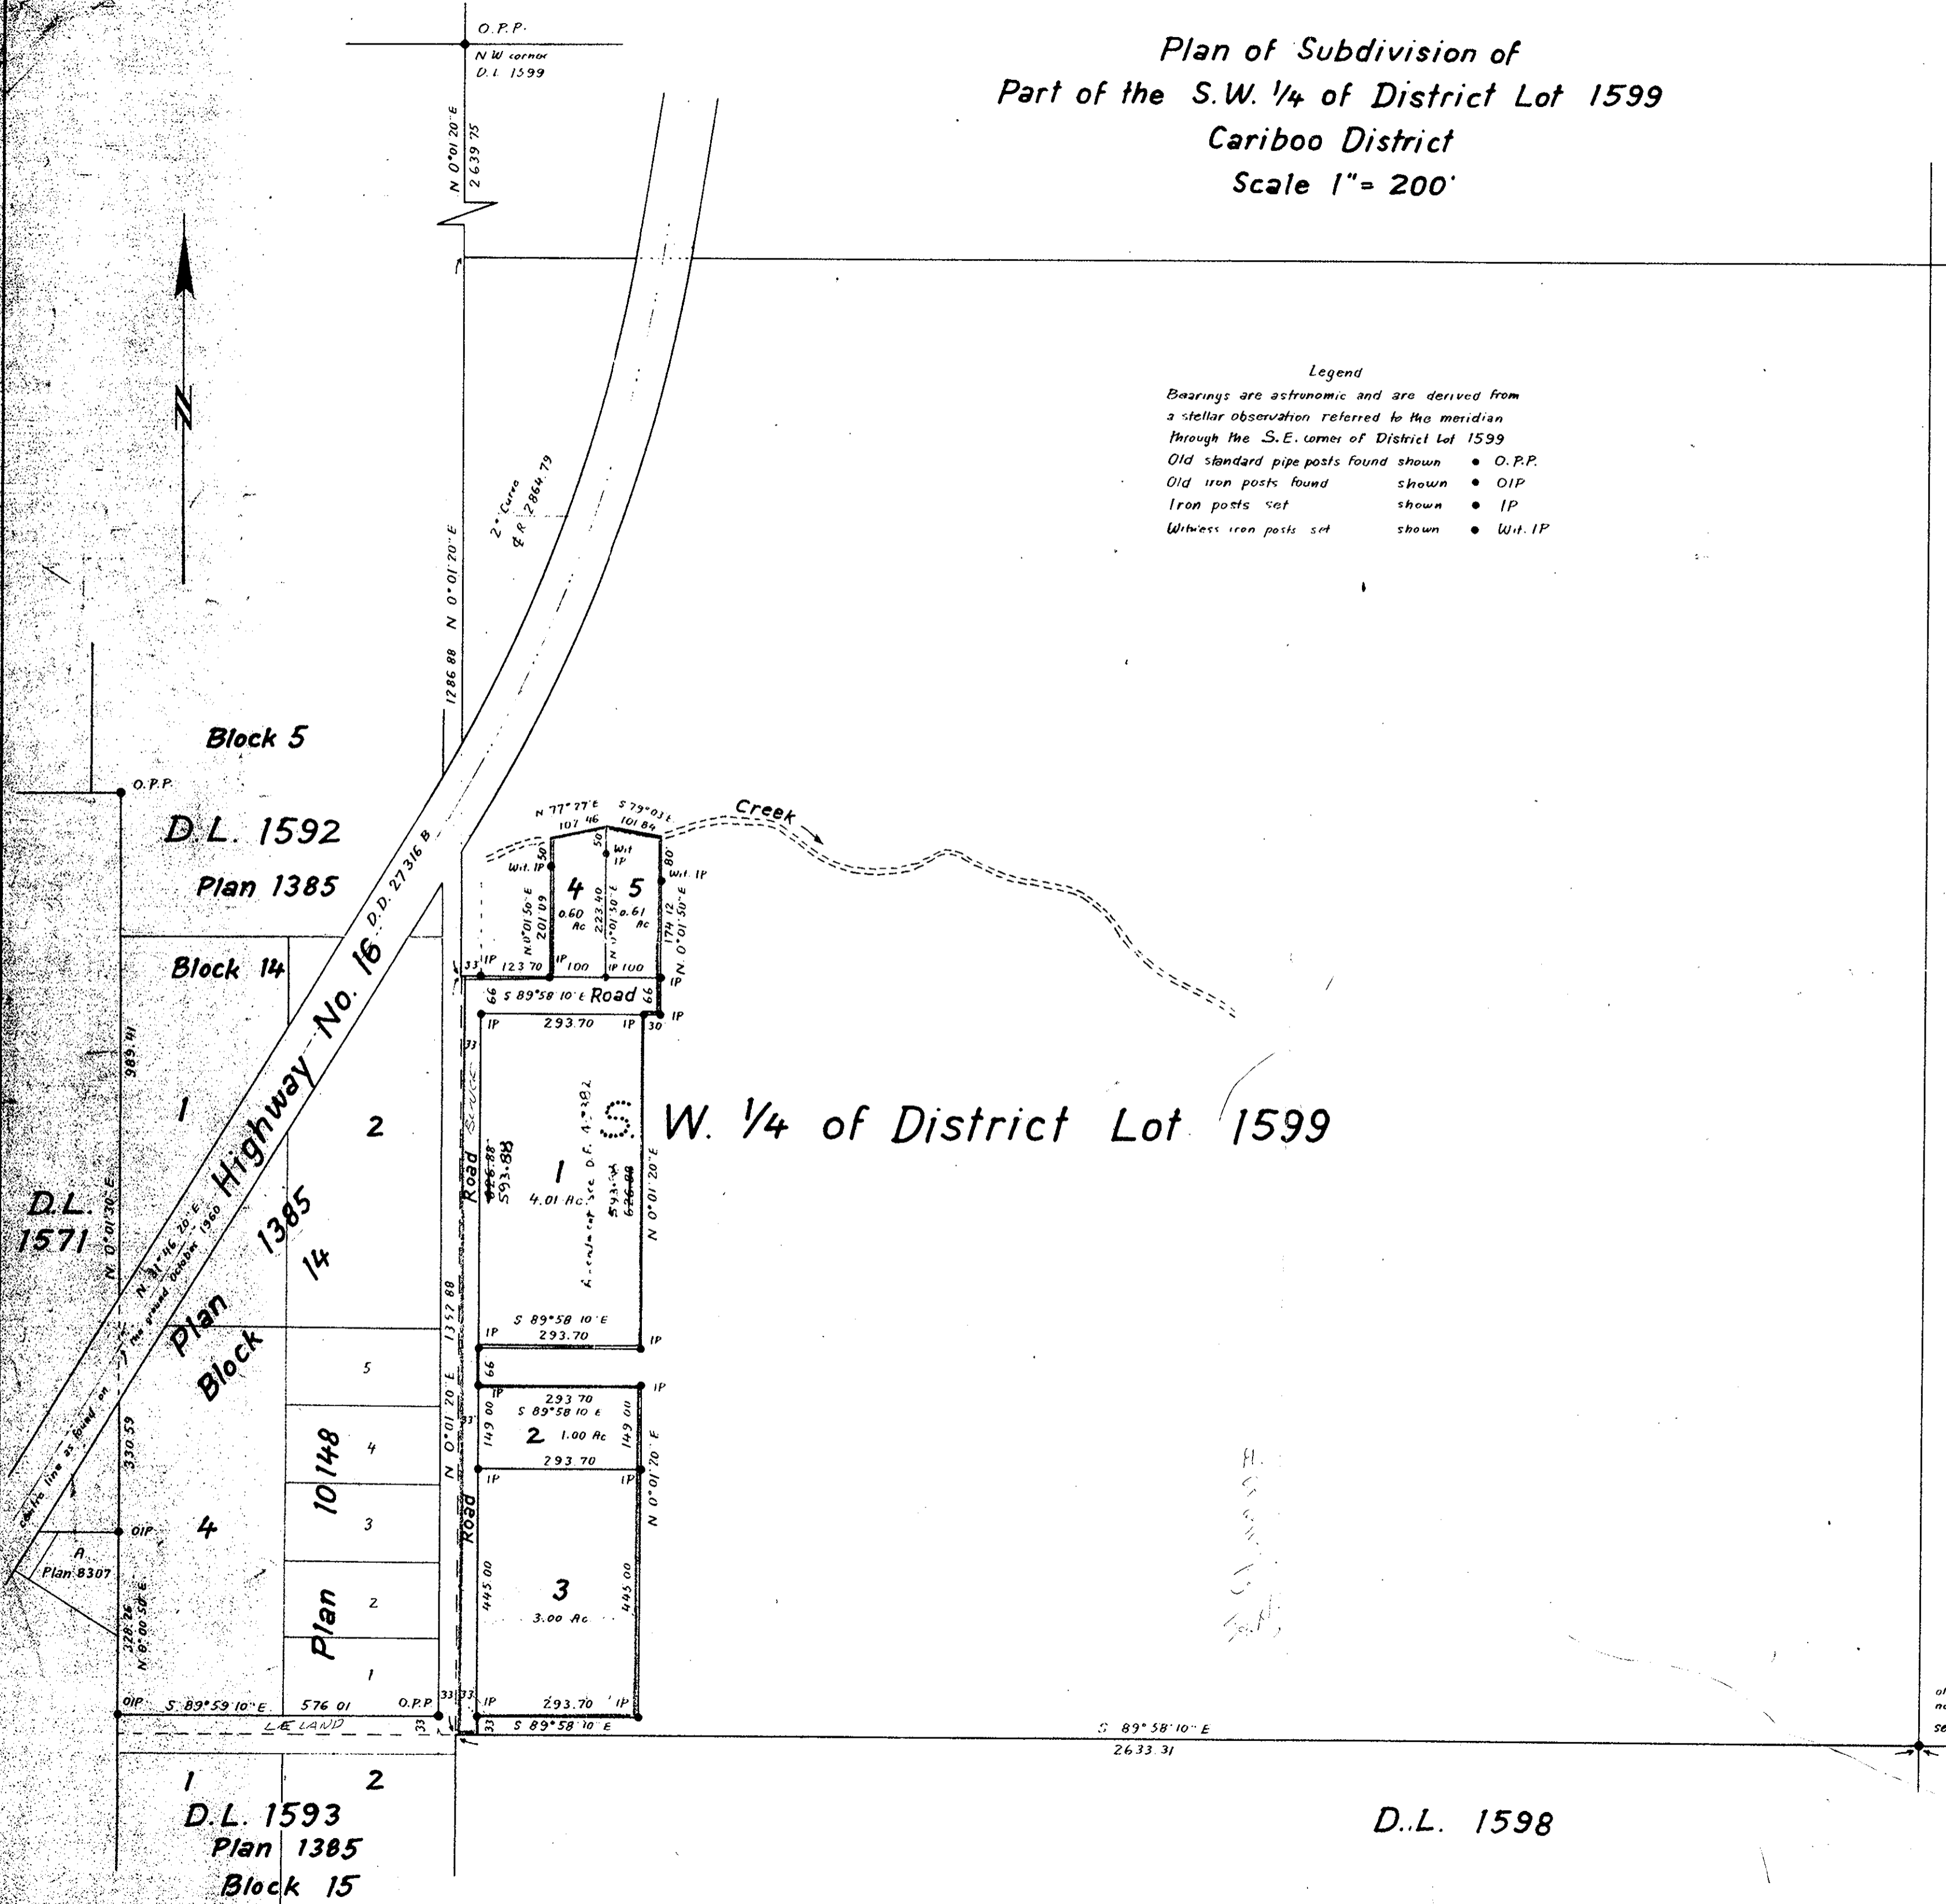

I, R.J. Goble, of the city of Prince George, British Columbia Land Surveyor,
 make oath and say that I was present at and did personally supervise the
 survey represented by this plan and that the survey and plan are correct.
 The said survey was completed on the 11th day of October 1960.

Sworn before me at the city of Prince George
 this 11th day of October 1960

Commissioner
 Commissioner for taking affidavits
 within British Columbia


Approved under the Land Registry Act
 this 1st day of NOVEMBER 1960.

W. Stranahan
 Approving Officer
 Dept. of Highways, Victoria, B.C.

James Nolan
 owner

Edith Nolan
 owner

James Leprie
 witness to both signatures

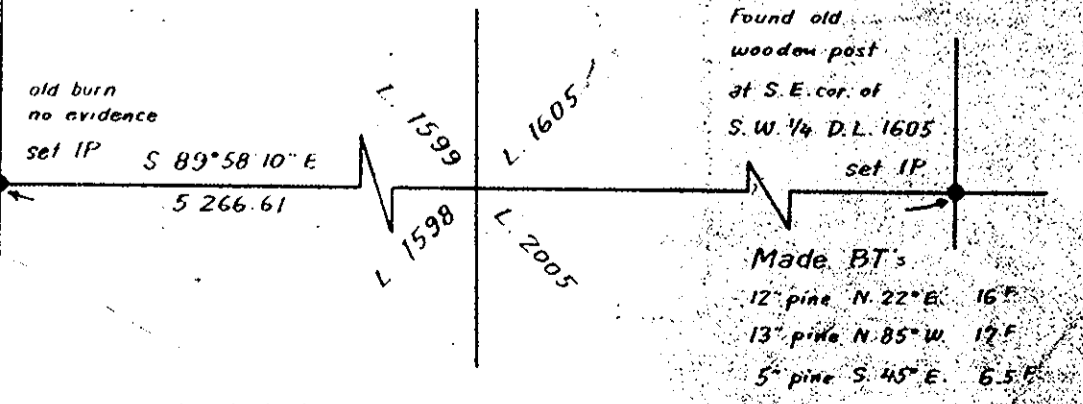

D.L. 1598